


SIGCO

Approved For

Fabrication

Name: _____

Date: _____

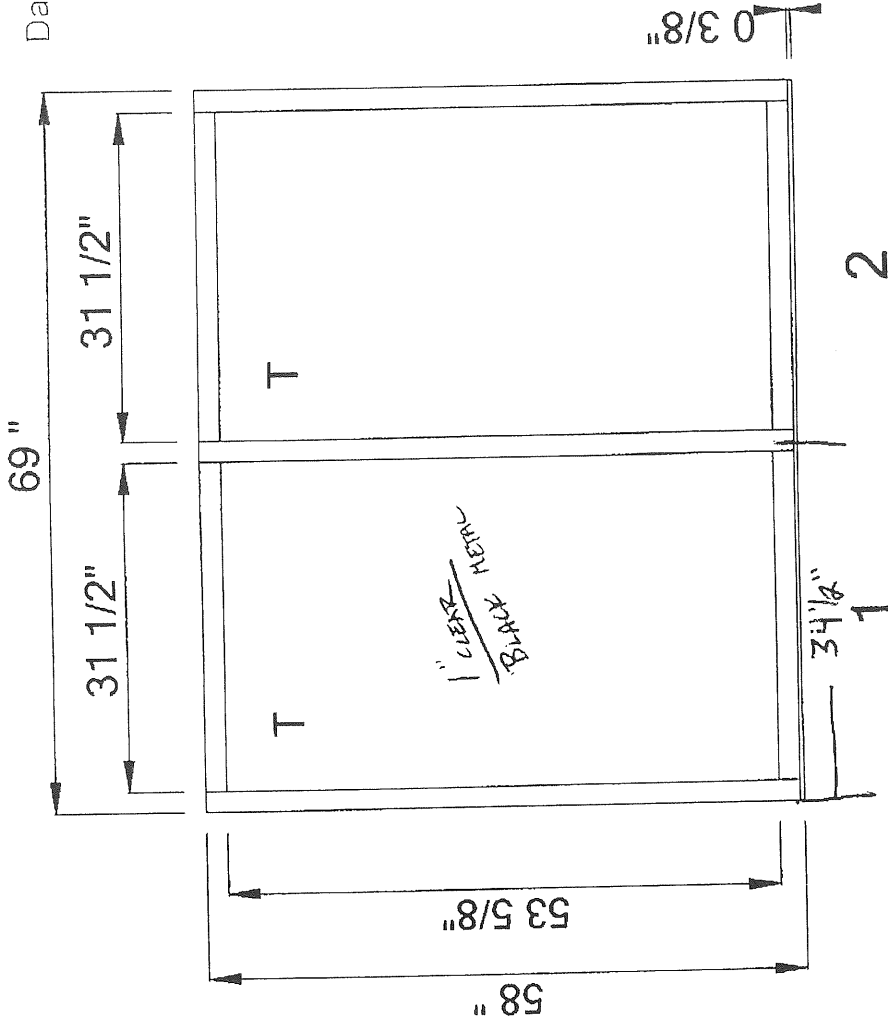

RICH EXTERIORS - 001 - STORREY.dwg (1 Thus)
Frame: (BACK METAL) 1 - T14000 : 2 x 4 1/2 : T14055 subsill