


Entrance Courtyard - PROPOSED IMPROVEMENTS - May 2015  
Brackett Street Veterinary Clinic

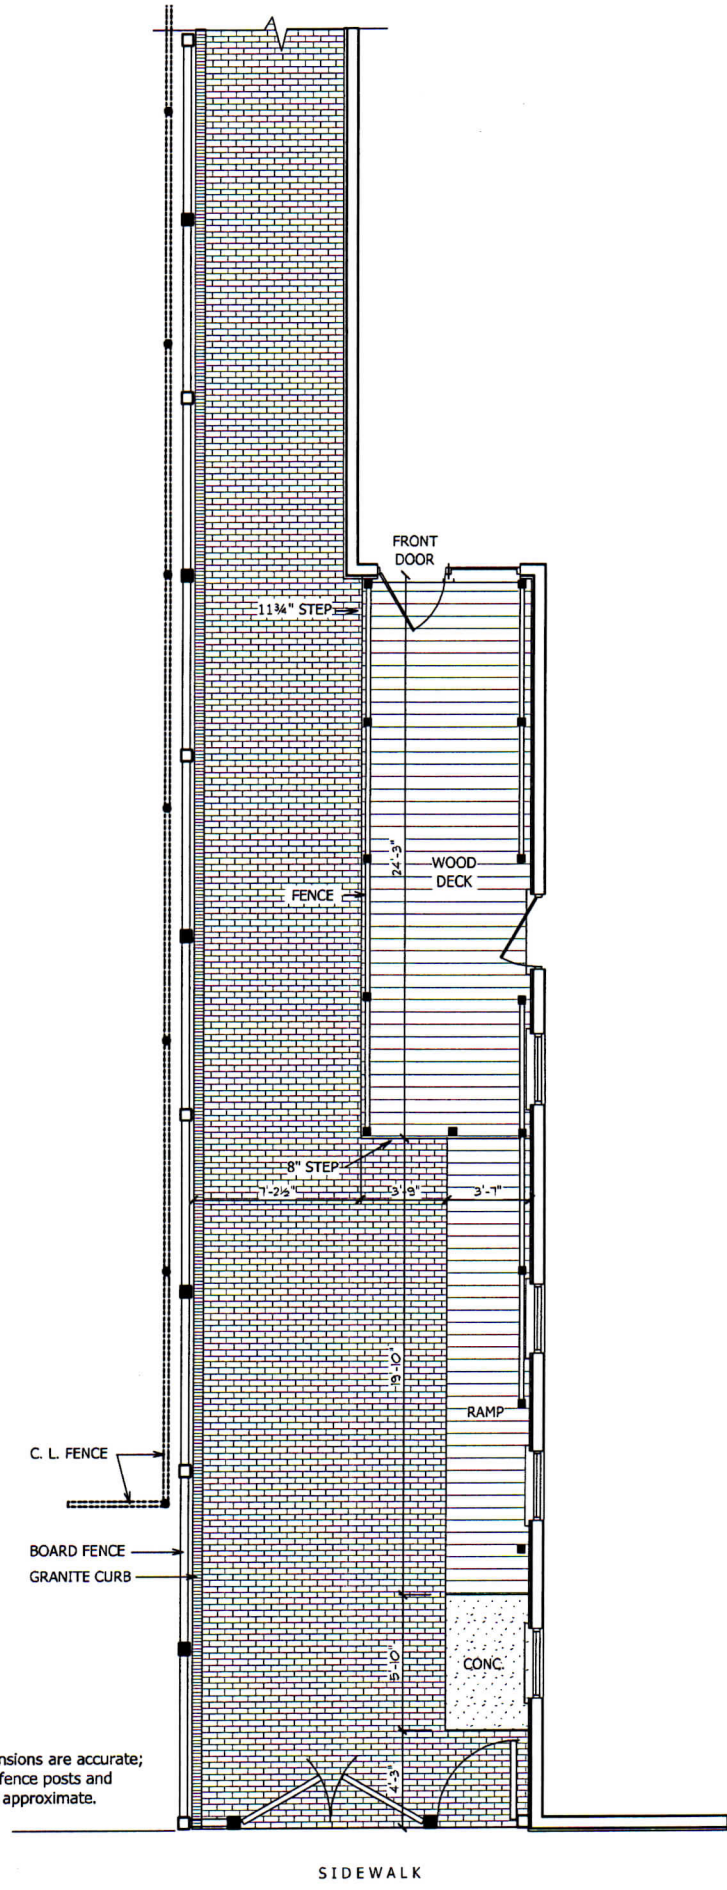

Entrance Courtyard - EXISTING - May 2015  
 Brackett Street Veterinary Clinic