




# ENTRY STEP EXISTING CONDITIONS

COON-WIRTH PROPERTY

196 BRACKET ST

PORTLAND, ME 04102

DATE: APRIL 1<sup>st</sup>, 2015 SCALE: 1/2" = 1'-0"

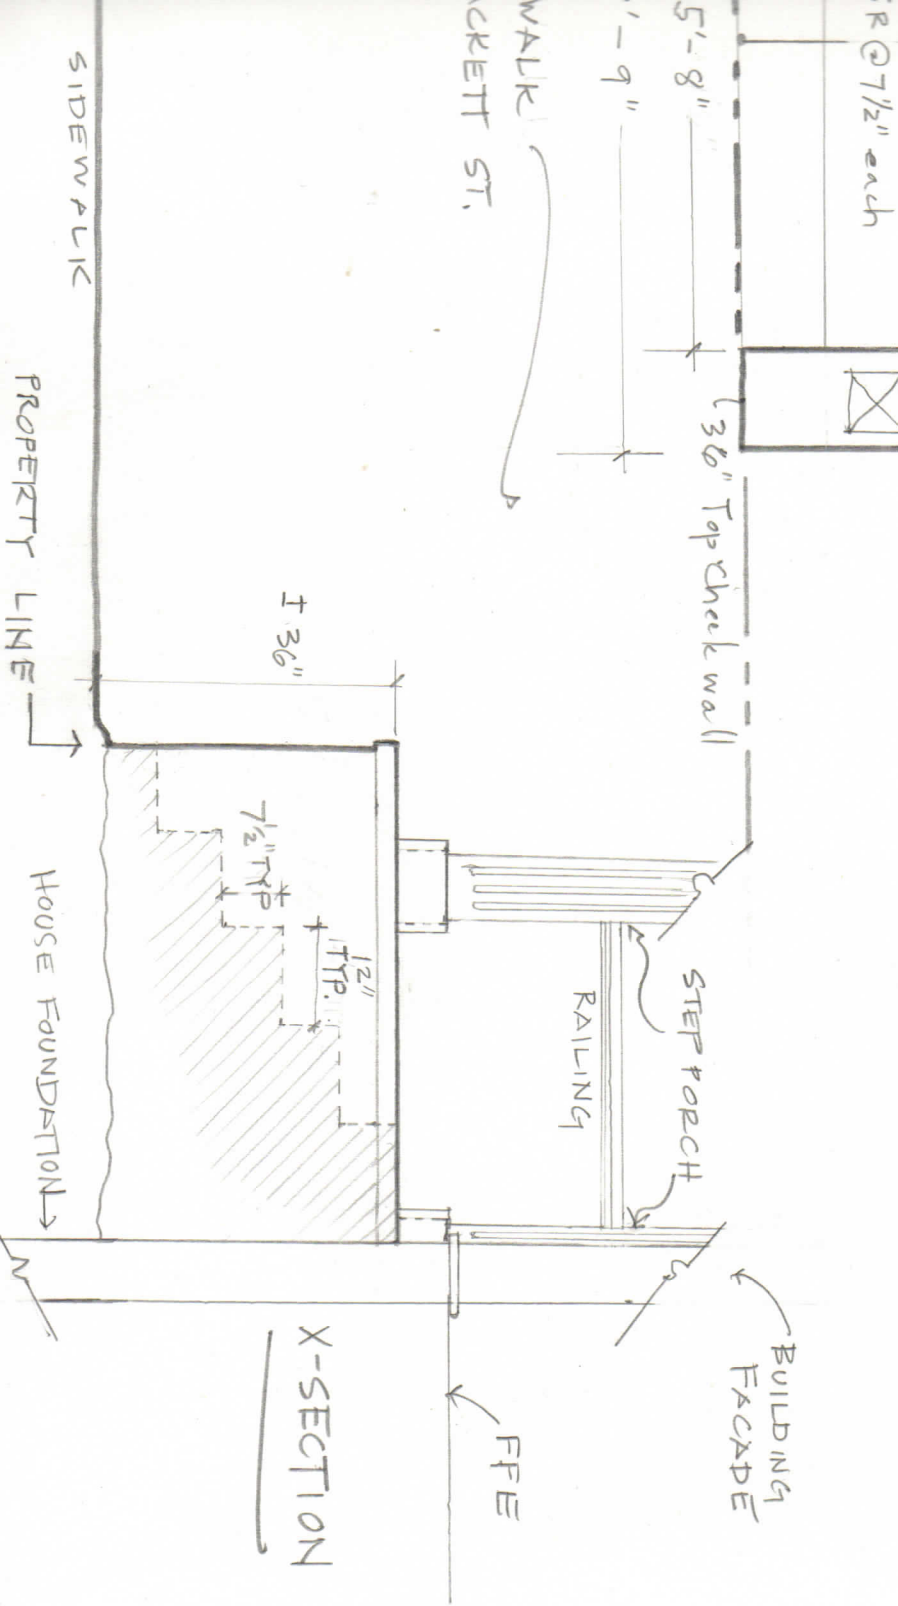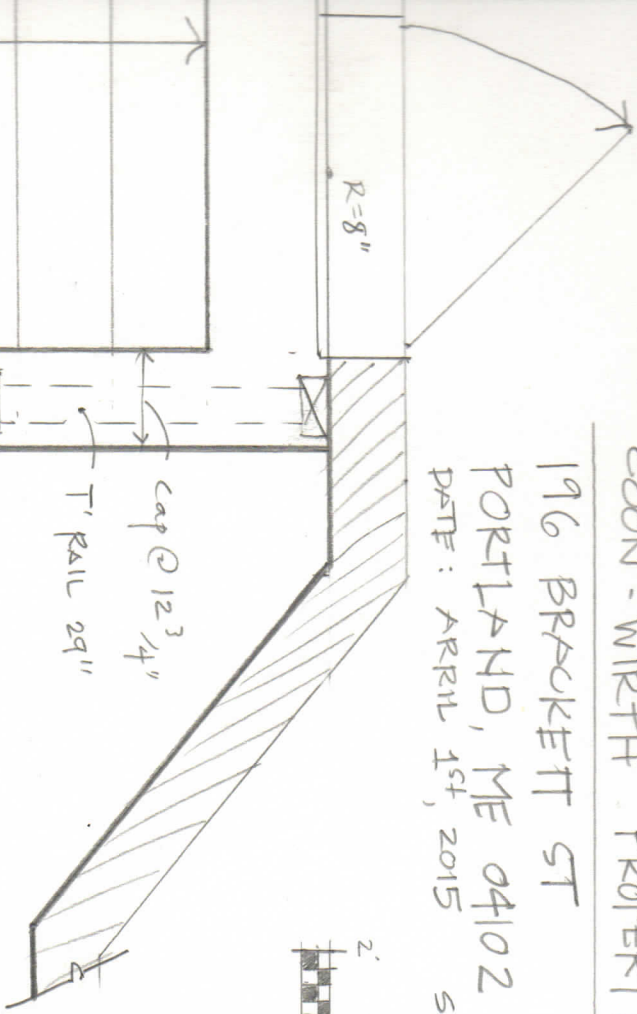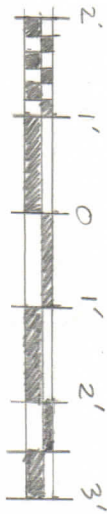

X-SECTION