


50 Cushman St A-2

Oct 3, 2017

Rear Deck/Stair/Railing Repair Project.

Proposed (Side View)

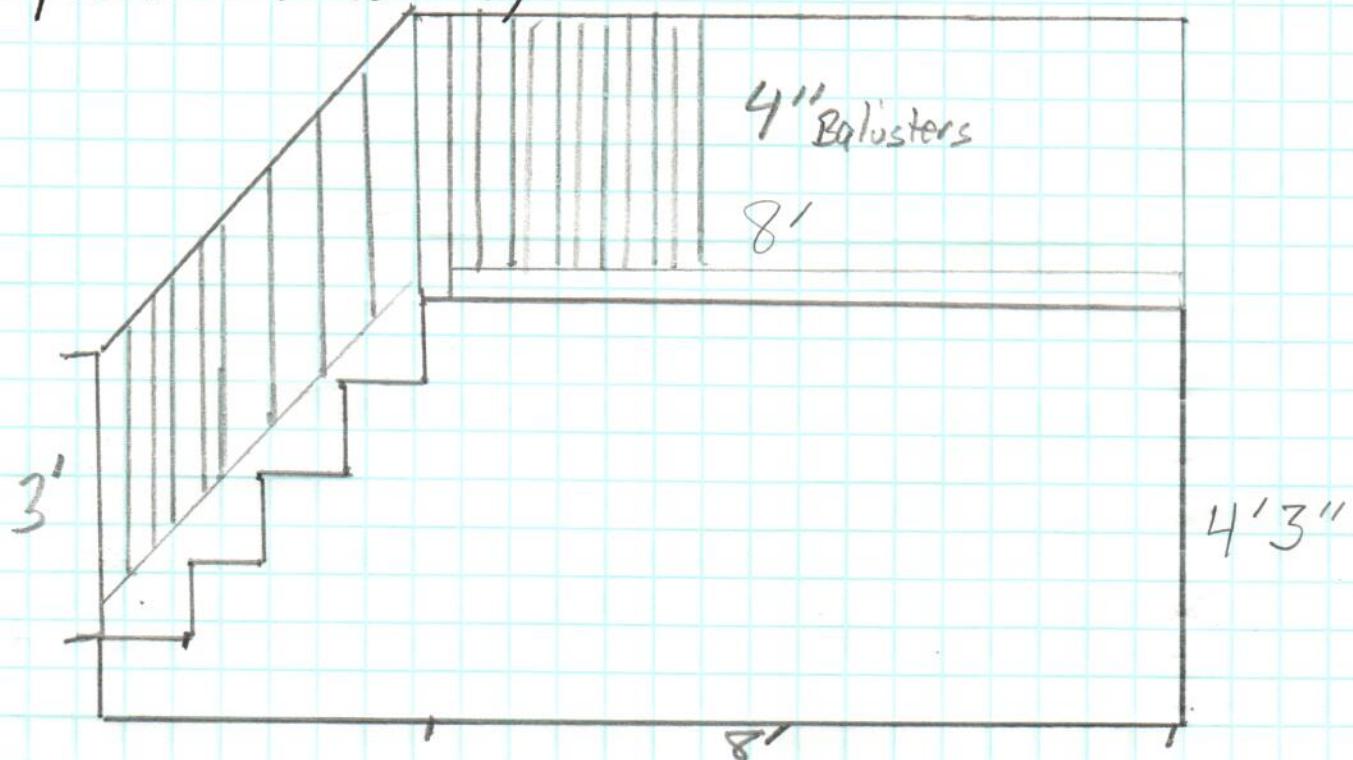

Tread depth 11"; Riser height 7 3/4"

Step width 8' 3"; Landing size 8' x 8' 3"

Note: The current Deck is at the same level as the interior floor. The purpose of the project is to replace the deteriorating decking and rails, as well as to lower the level of the deck by one step.

The new posts and rails will be appropriate to the era, and similar to the photo included.