


Proposed Stairs:  
 Rise =  $7\frac{1}{16}$ "  
 Run =  $9\frac{7}{8}$ "

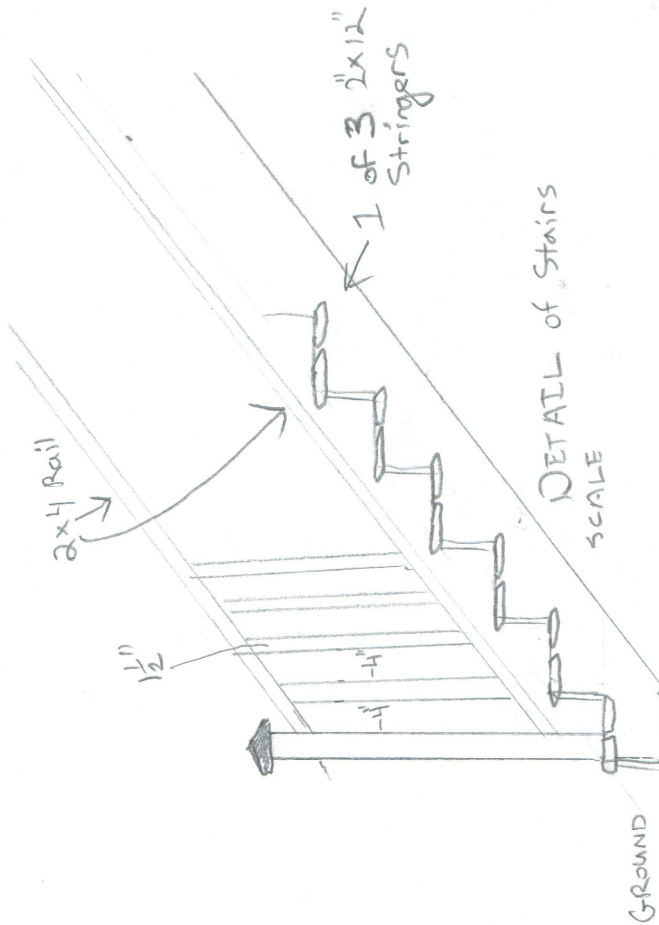

ROOF

GUTTER

ASPHALT  
MANSARD  
ROOF

NEW  
EGRESS  
DOOR  
UNIT #  
3

1 1/2" Spacing

GUTTER  
FACIA

WIDENED DECK  
2x6 deck

Typical

Support

Bulkhead  
Basement  
Door

Metal  
"Post Base"

Clapboards

GRADE

NEW  
SONOTUBE

4" Below  
GRADE

Scale = 1/4" = 1'-0"

Property line Fence

37'

Contract: Matt Alcorn  
 owner: Mark LeClere  
 Detail and Elevation of Proposed New Stairs @  
 416 Cushman St. Portland, Me.