

DOOR SCHEDULE															
MARK	LOCATION	DESCRIPTION	DOOR				FRAME					HARDWARE	FIRE	REMARKS	
			WIDTH	HEIGHT	THICK	MATERIAL	TYPE	MATERIAL	TYPE	HEAD	JAMB				SILL
104	BATHROOM		2'-6"	7'-0"	1-3/4"	FLUSH WD									
105	BEDROOM		2'-6"	6'-5"	1-3/4"	FLUSH WD									
106A	CLOSET	PAIRED DOORS	3'-0"	4'-6"	1-3/4"	FLUSH WD									
106B	CLOSET	PAIRED DOORS	3'-0"	4'-6"	1-3/4"	FLUSH WD									
106C	CLOSET	PAIRED DOORS	3'-0"	4'-6"	1-3/4"	FLUSH WD									
108	STORAGE		2'-4"	4'-6"	1-3/4"	FLUSH WD									CONCEALED HINGES

WINDOW SCHEDULE															
TYPE	MANUFACTURER	MODEL	OPERATION	FRAME SIZE				DETAILS				SCREEN	GLAZING	REMARKS	
				WIDTH	HEIGHT	PITCH	JAMB DEPTH	HEAD	JAMB	SILL					
1															
2															
3															


ROOM FINISH SCHEDULE										
NO.	ROOM NAME	FLOOR		WALLS				CEILING		NOTES
		BASE		NORTH	EAST	SOUTH	WEST	MATERIAL	HGT	
101	KITCHEN	BAMBOO	WD	PTD GWB	PTD GWB	PTD GWB	PTD GWB	BEADED FIR PANELING	-	BUTCHER BLOCK BACKSPLASH AND COUNTER
102	LIBRARY	BAMBOO	WD	PTD GWB	PTD GWB	PTD GWB	PTD GWB	BEADED FIR PANELING	-	
103	NOOK	BAMBOO	WD	PTD GWB	PTD GWB	PTD GWB	PTD GWB	BEADED FIR PANELING	-	BUTCHER CLOCK COUNTERTOP/ DESK
104	BATHROOM	TILE	-	CT	CT	CT	CT	CERAMIC TILE	-	MOSA GLOBAL WALL TILE 8 X 1.8" (SEE SPEC)
105	BEDROOM	BAMBOO	WD	PTD GWB	PTD GWB	PTD GWB	PTD GWB	BEADED FIR PANELING	-	VAULTED CLG., REPAIR ROOF AS REQ'D
106	CLOSET	BAMBOO	-	PTD GWB	PTD GWB	PTD GWB	PTD GWB	EXT.	-	
107	STORAGE	EXT.	EXT.	-	-	-	-	EXT.	-	
108	STORAGE	EXT.	EXT.	-	-	-	-	EXT.	-	
109	FRONT ROOM	EXT.	EXT.	PTD	PTD	PTD	PTD	EXT., PATCH AS REQ'D	-	OUTLET COVERS, LIGHTING, INSULATION, VENT OUT STOVE

LDD PROJECT NAME:
N/A
DRAWING NAME:
FIELD BOOK USED:
N/A

Scott Simons Architects
75 York Street, Portland, Maine 04101
www.scottsimons.com
207.772.4886

REFERENCES:

DESIGNED BY: SS	DRAWN BY: PC	CHECKED BY: SS	SCALE: DATE: 04/27/15
--------------------	-----------------	-------------------	--------------------------

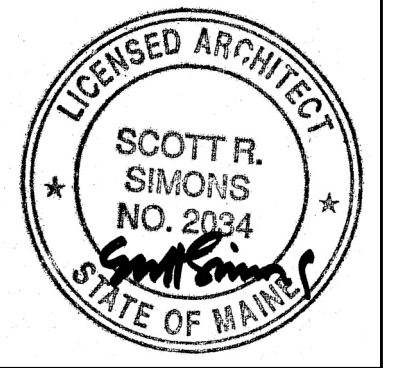

THIRD FLOOR RENOVATION
26 Cushman Street
Portland, Maine 04102

CITY OF PORTLAND, MAINE
Single Family Interior Renovation for
26 Cushman Street
ISSUED FOR PERMITTING

DOOR AND WINDOW SCHEDULE

SHEET #

PLAN NUMBER **A4**