

A Proposed Cross Section

Typical awning roof: 30year composite shingles over ice and water shield, on $\frac{5}{8}$ " advantech sheathing, fastened to 2x4 purlins/rafters, nailed to brackets.
Bead-board ceiling. Provide head flashing, and integrate into water-proofing layers above.

Typical awning roof bracket: See S2 note 5.)

Leave 2" drainage gap between framing/decking and house.

5/4X6 wood decking, on 2x6 joists

Match style of front porch railings. Railings to meet code: 36" top rail height, gaps to be less than 4". Provide graspable handrail at all stairways (R311.7.7)

(3)2x12 girder

Simpson LSCZ stringer hanger

Simpson ABW66Z post base

Adjust grade as necessary to limit stairs to (4) risers at max. $7\frac{3}{4}$ "


2x12 P.T. stringer

2x8 p.t. sole plate
See S1, note 3.)C

Typical new exterior stair footing.
See S1, note 3.)C

Typical precast deck footing.
See S1, note 3.)B

Existing foundation

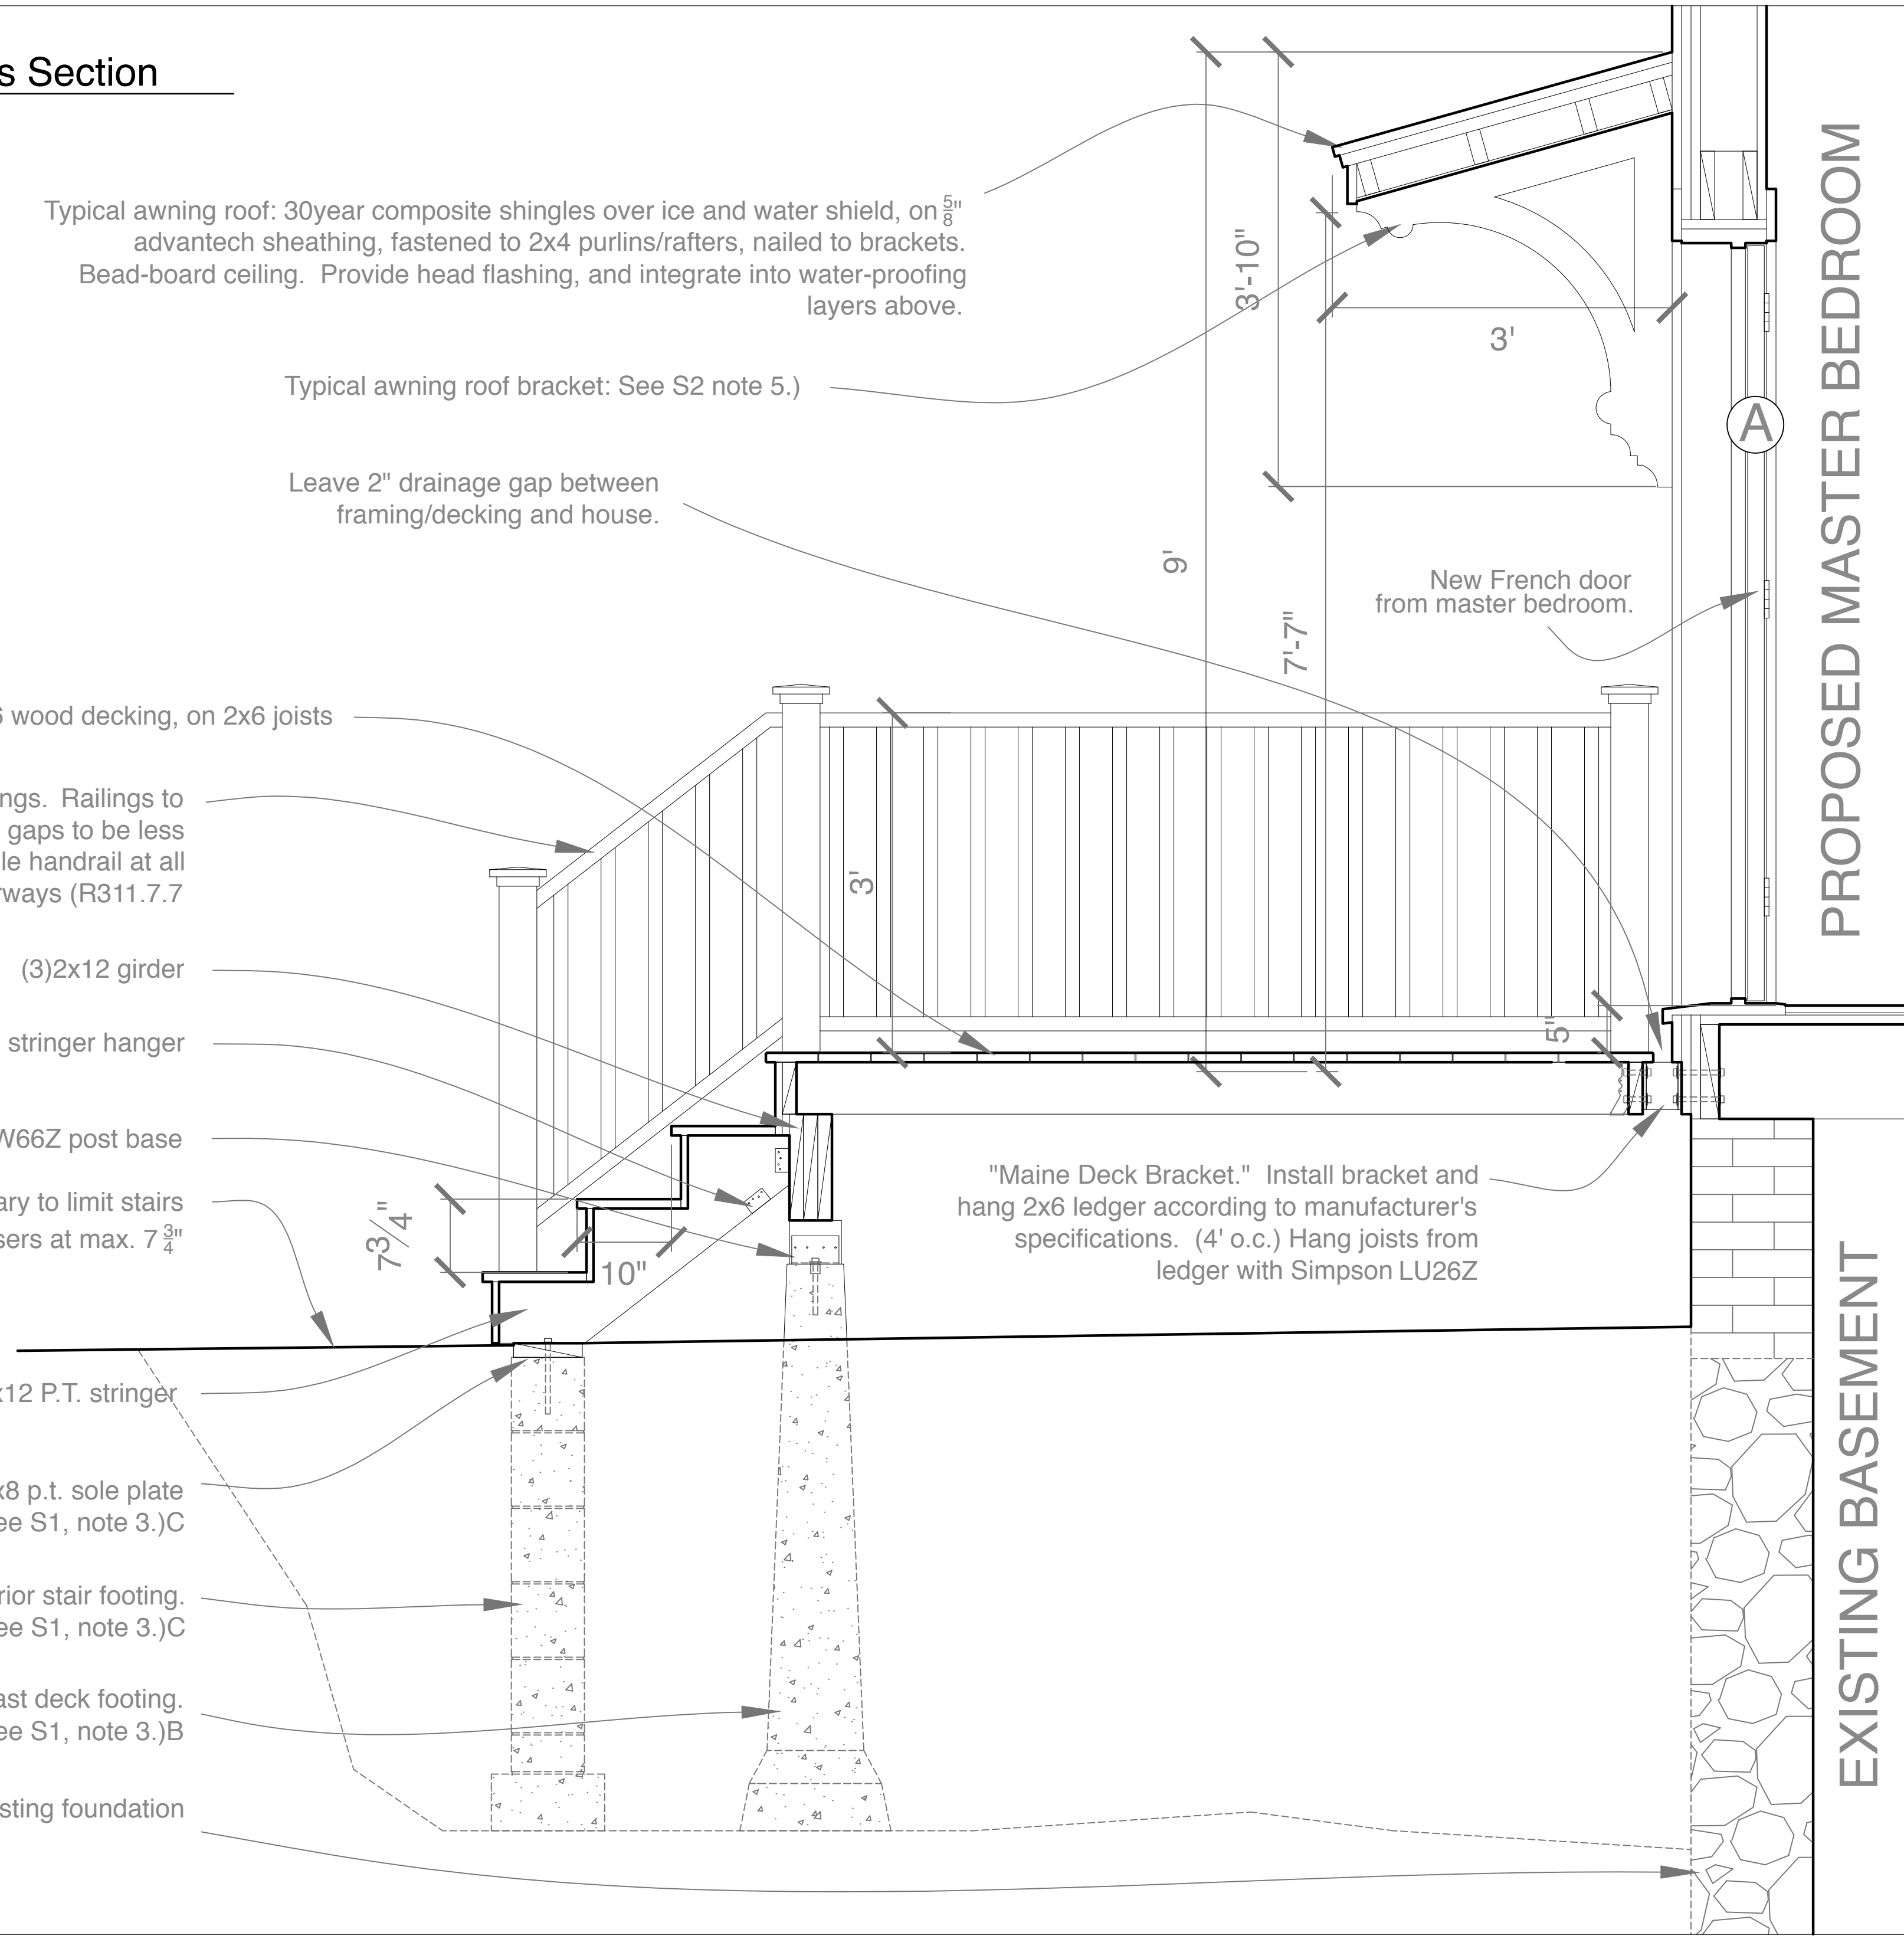

PROPOSED MASTER BEDROOM

EXISTING BASEMENT

| DATE | NOTES |
|------------|-------|
| 2017.09.18 | |
| REVISION | |
| | |
| | |
| | |



Rachel Conly Design LLC
26 Sterling Street
Peaks Island, Maine 04108
207.766.5625

PROJECT
Bates Residence
73 Spruce St. #1
Portland, ME
04102

A10
Proposed
Cross
Section