

WALL SECTIONS

19 (10)
 010

18 (10)
 010

17 (10)
 010

16 (10)
 010





15 (10)
 010

14 (10)
 010

13 (10)
 010

12 (10)
 010

11 (10)
 010

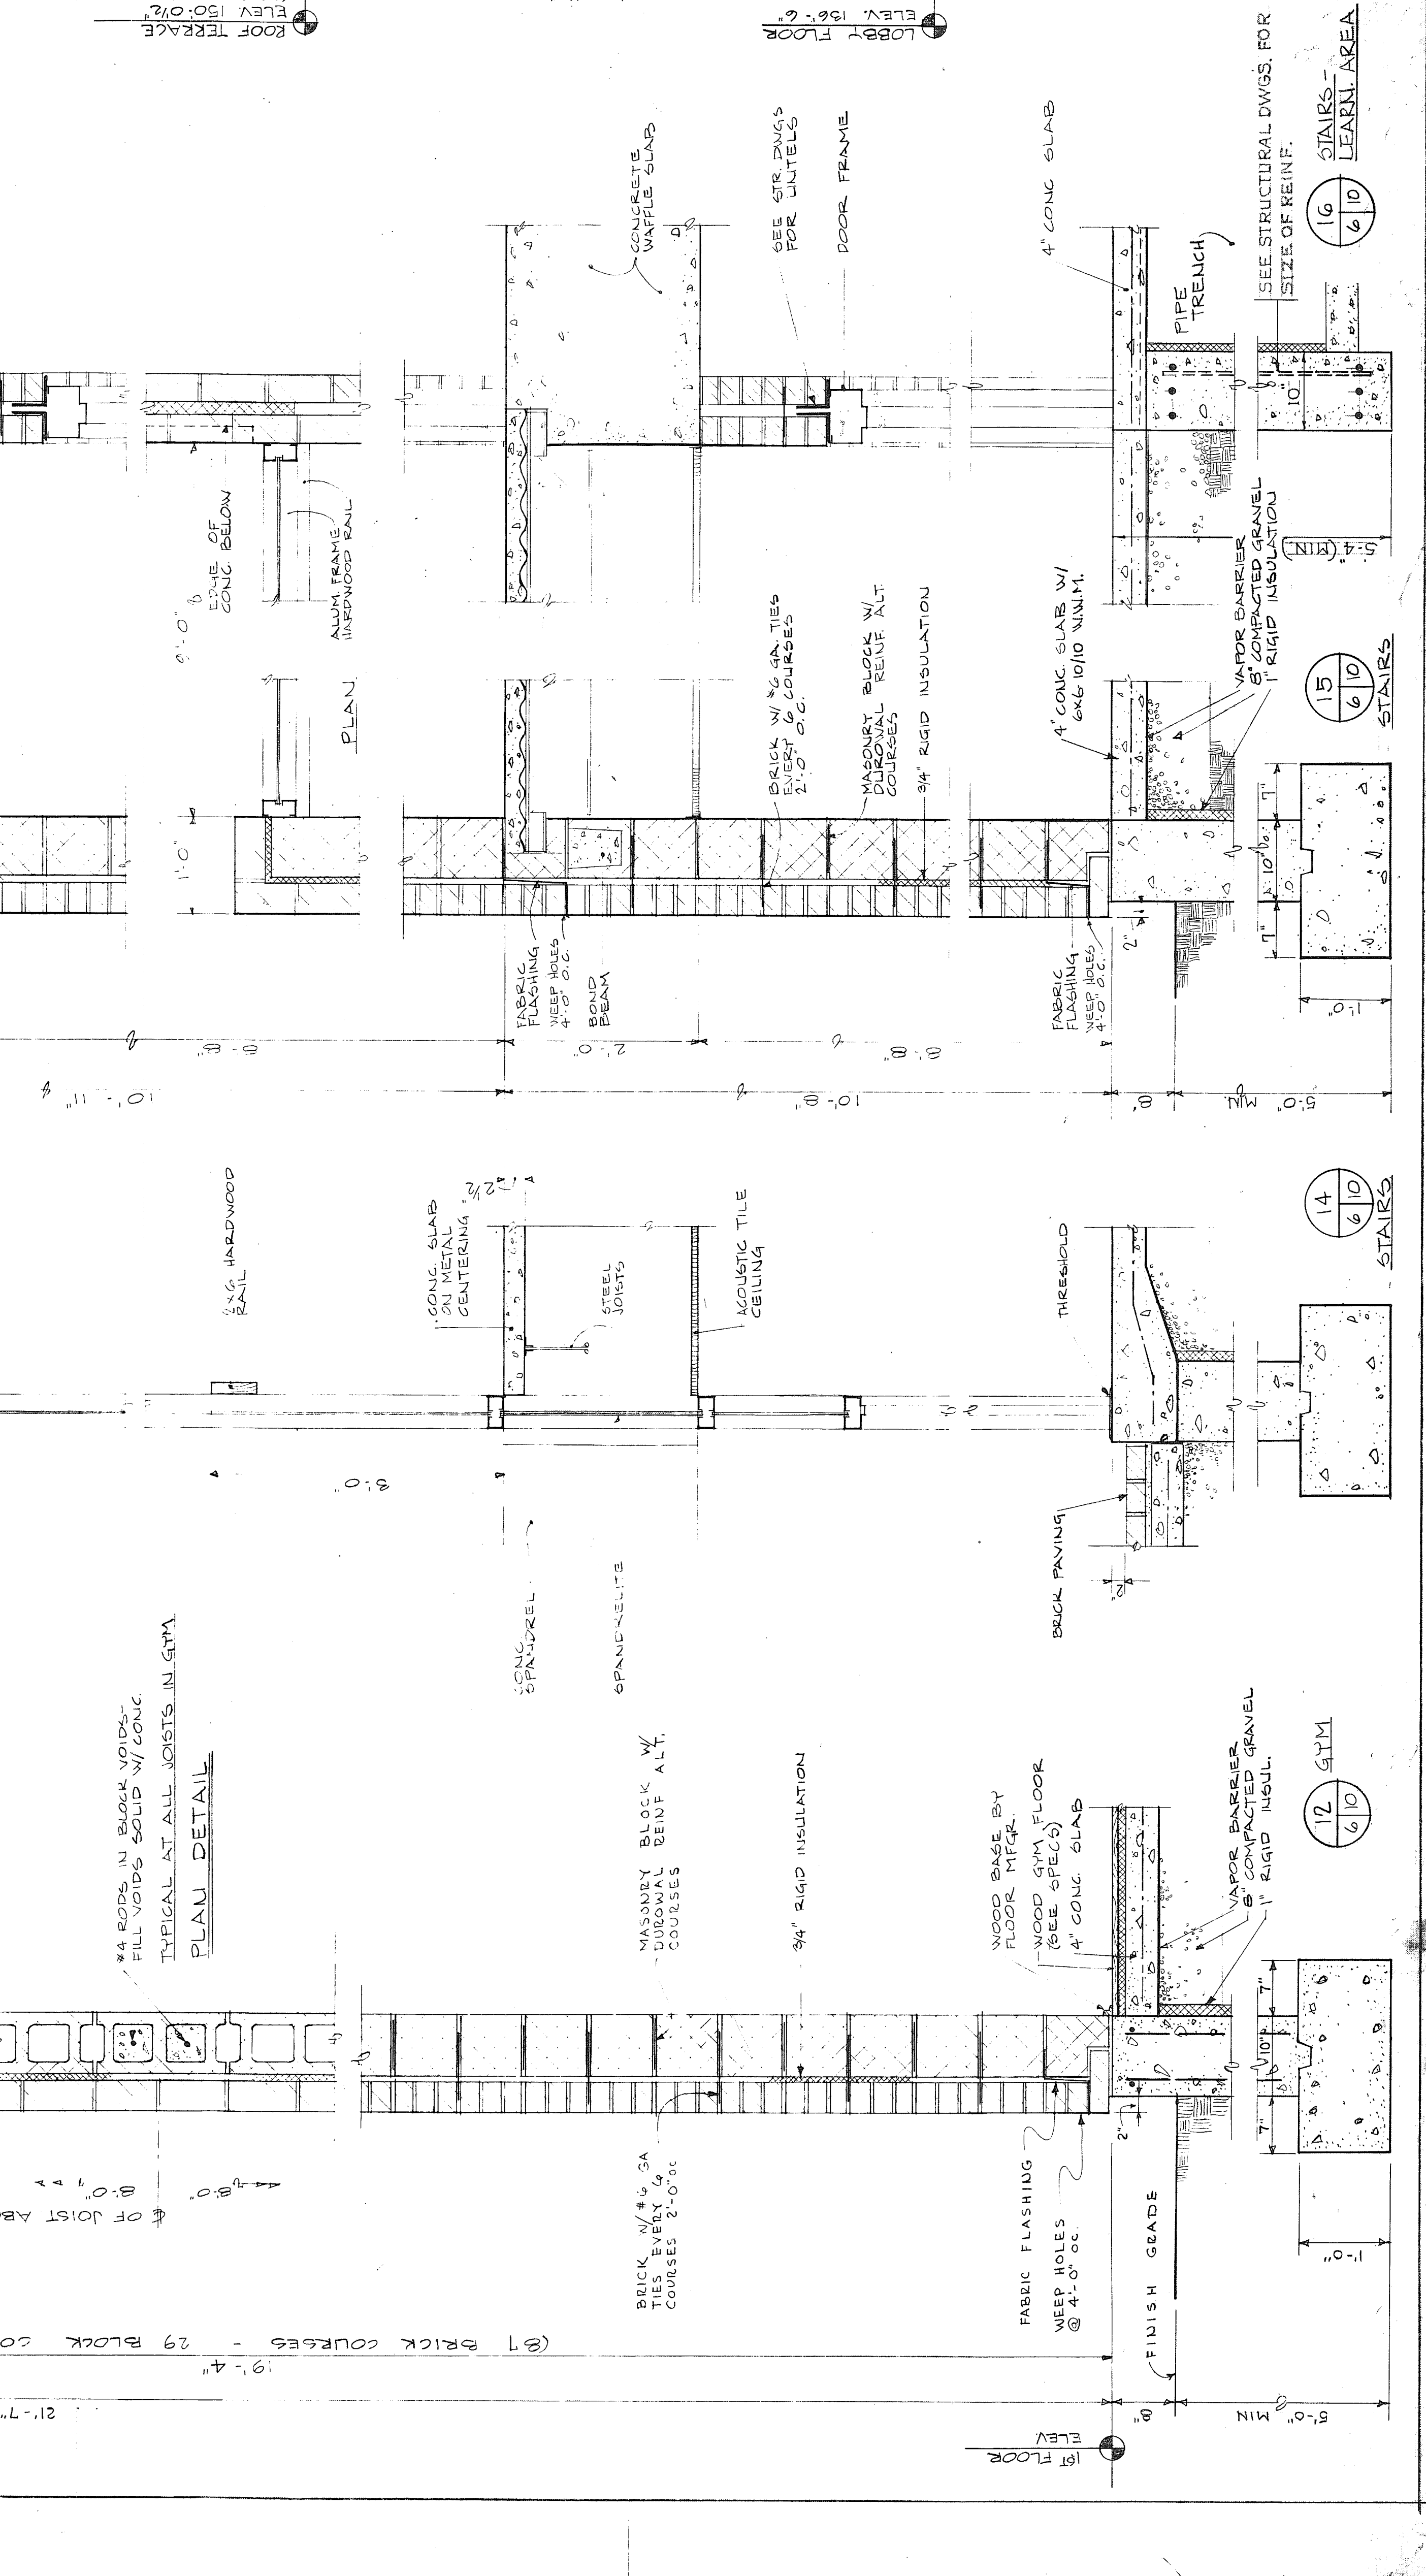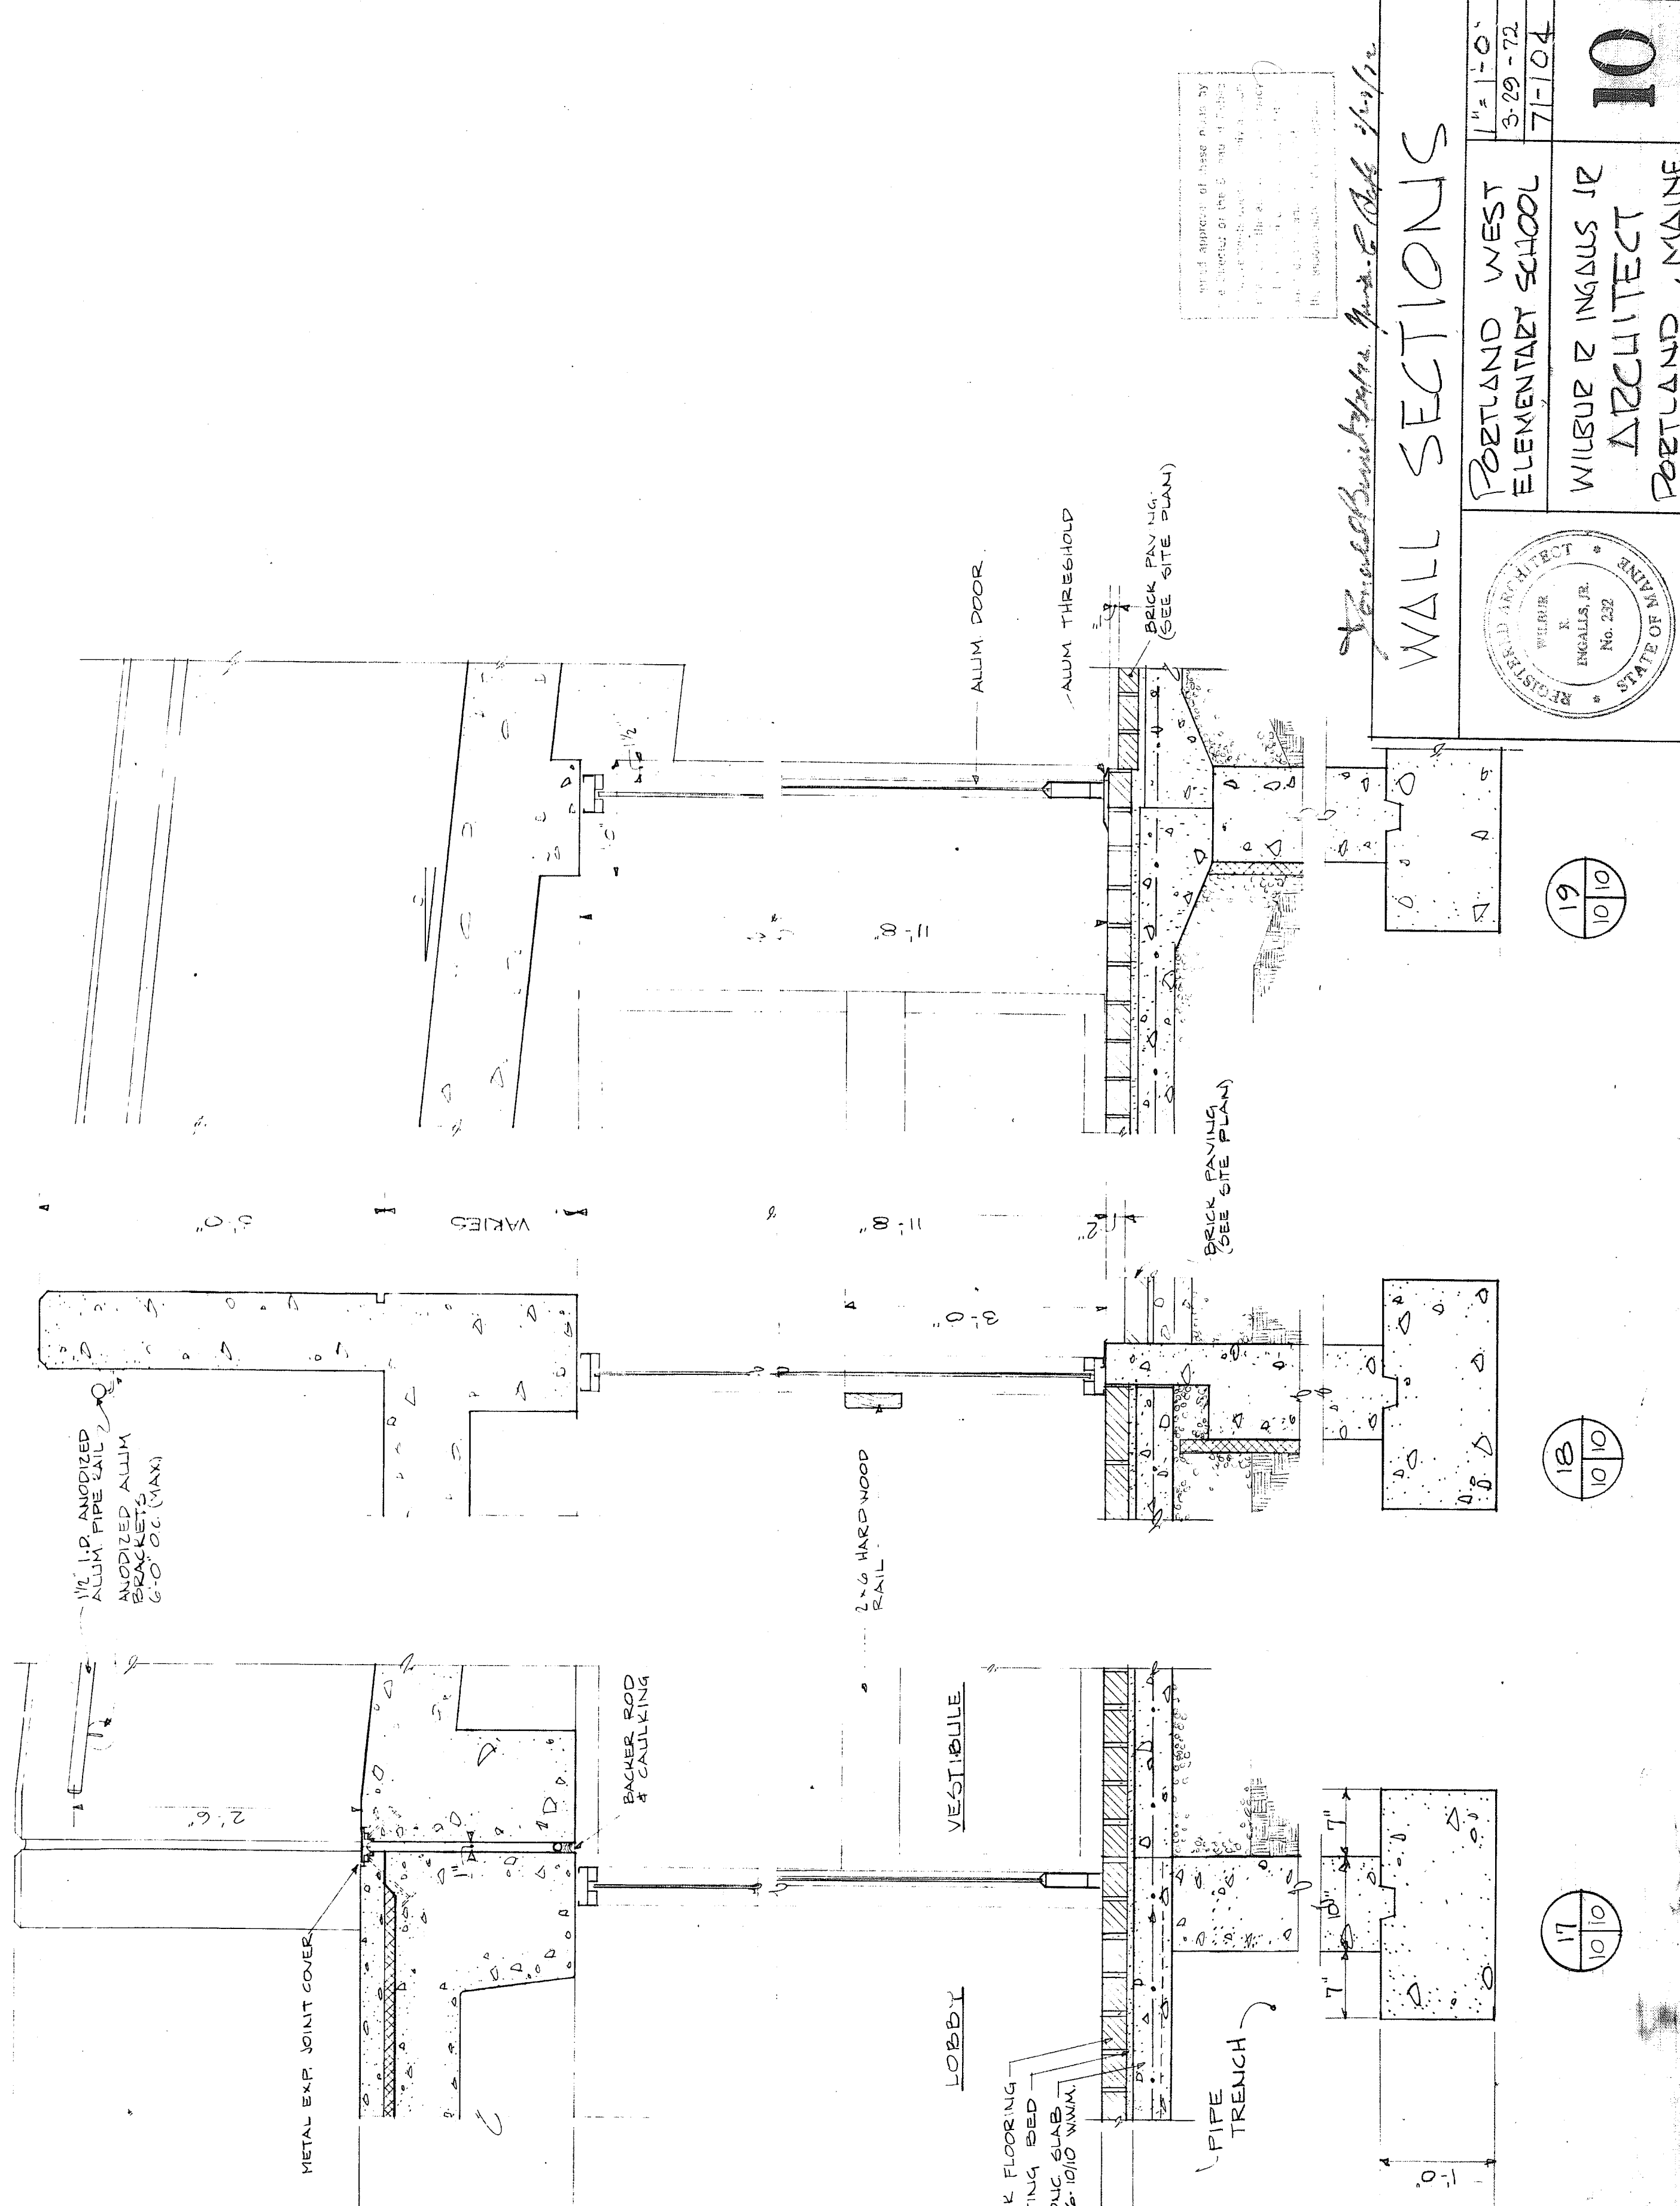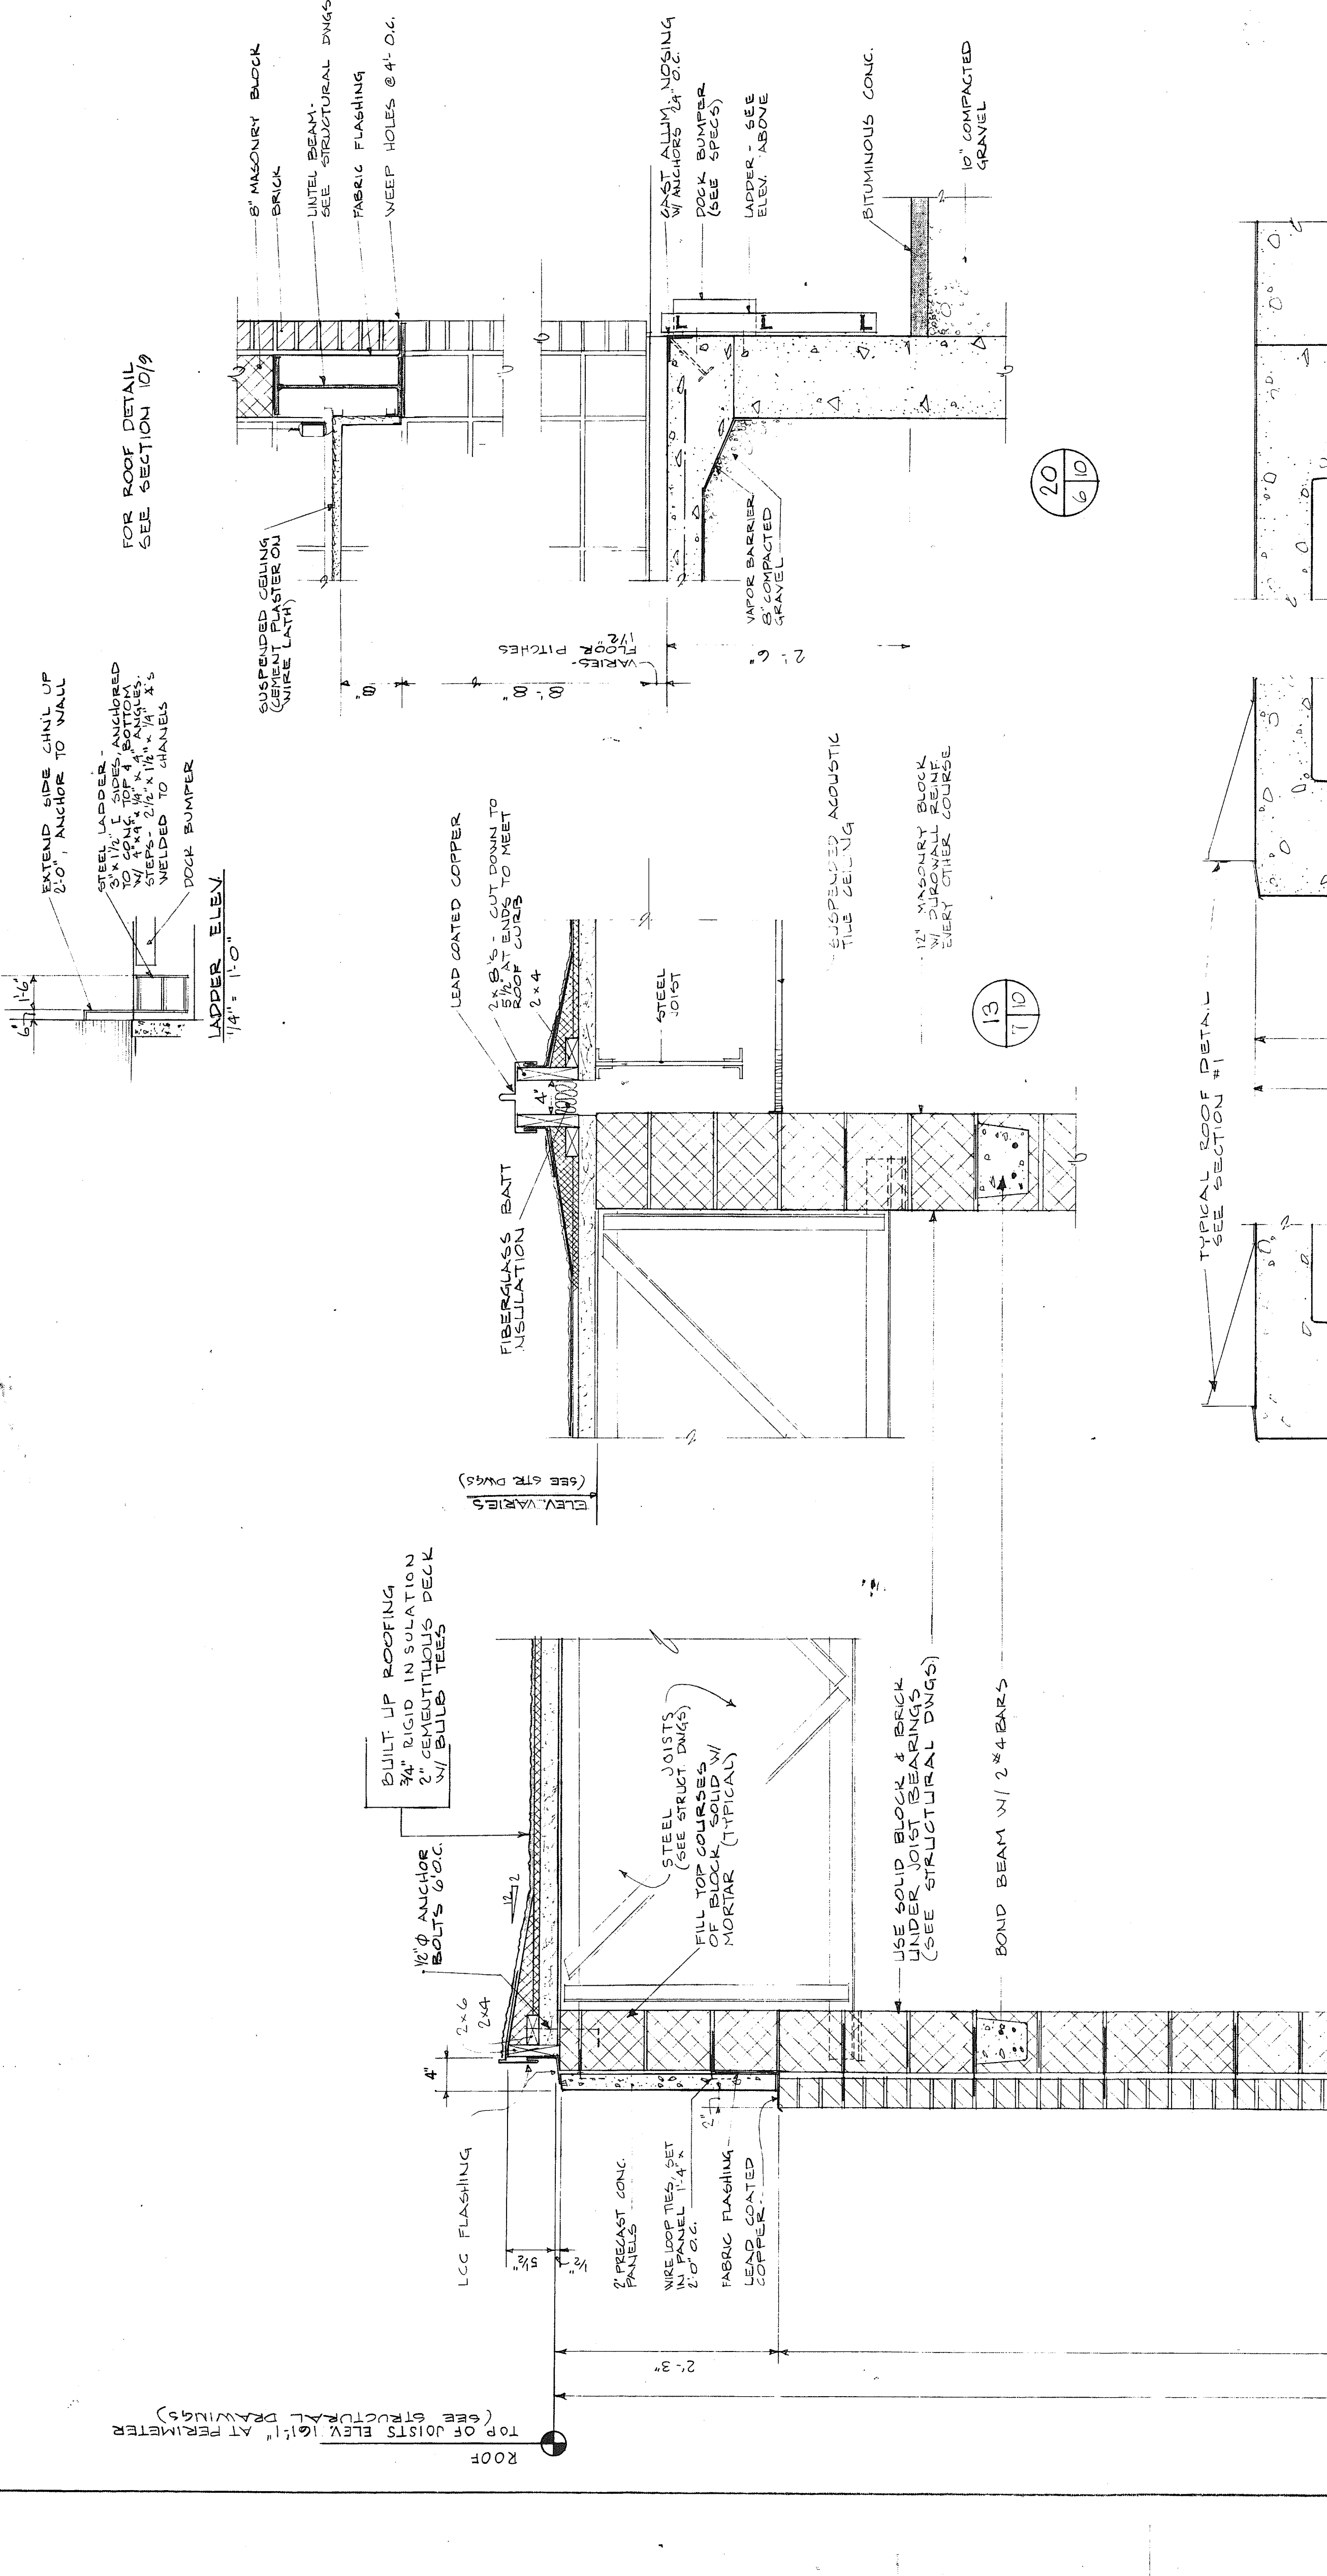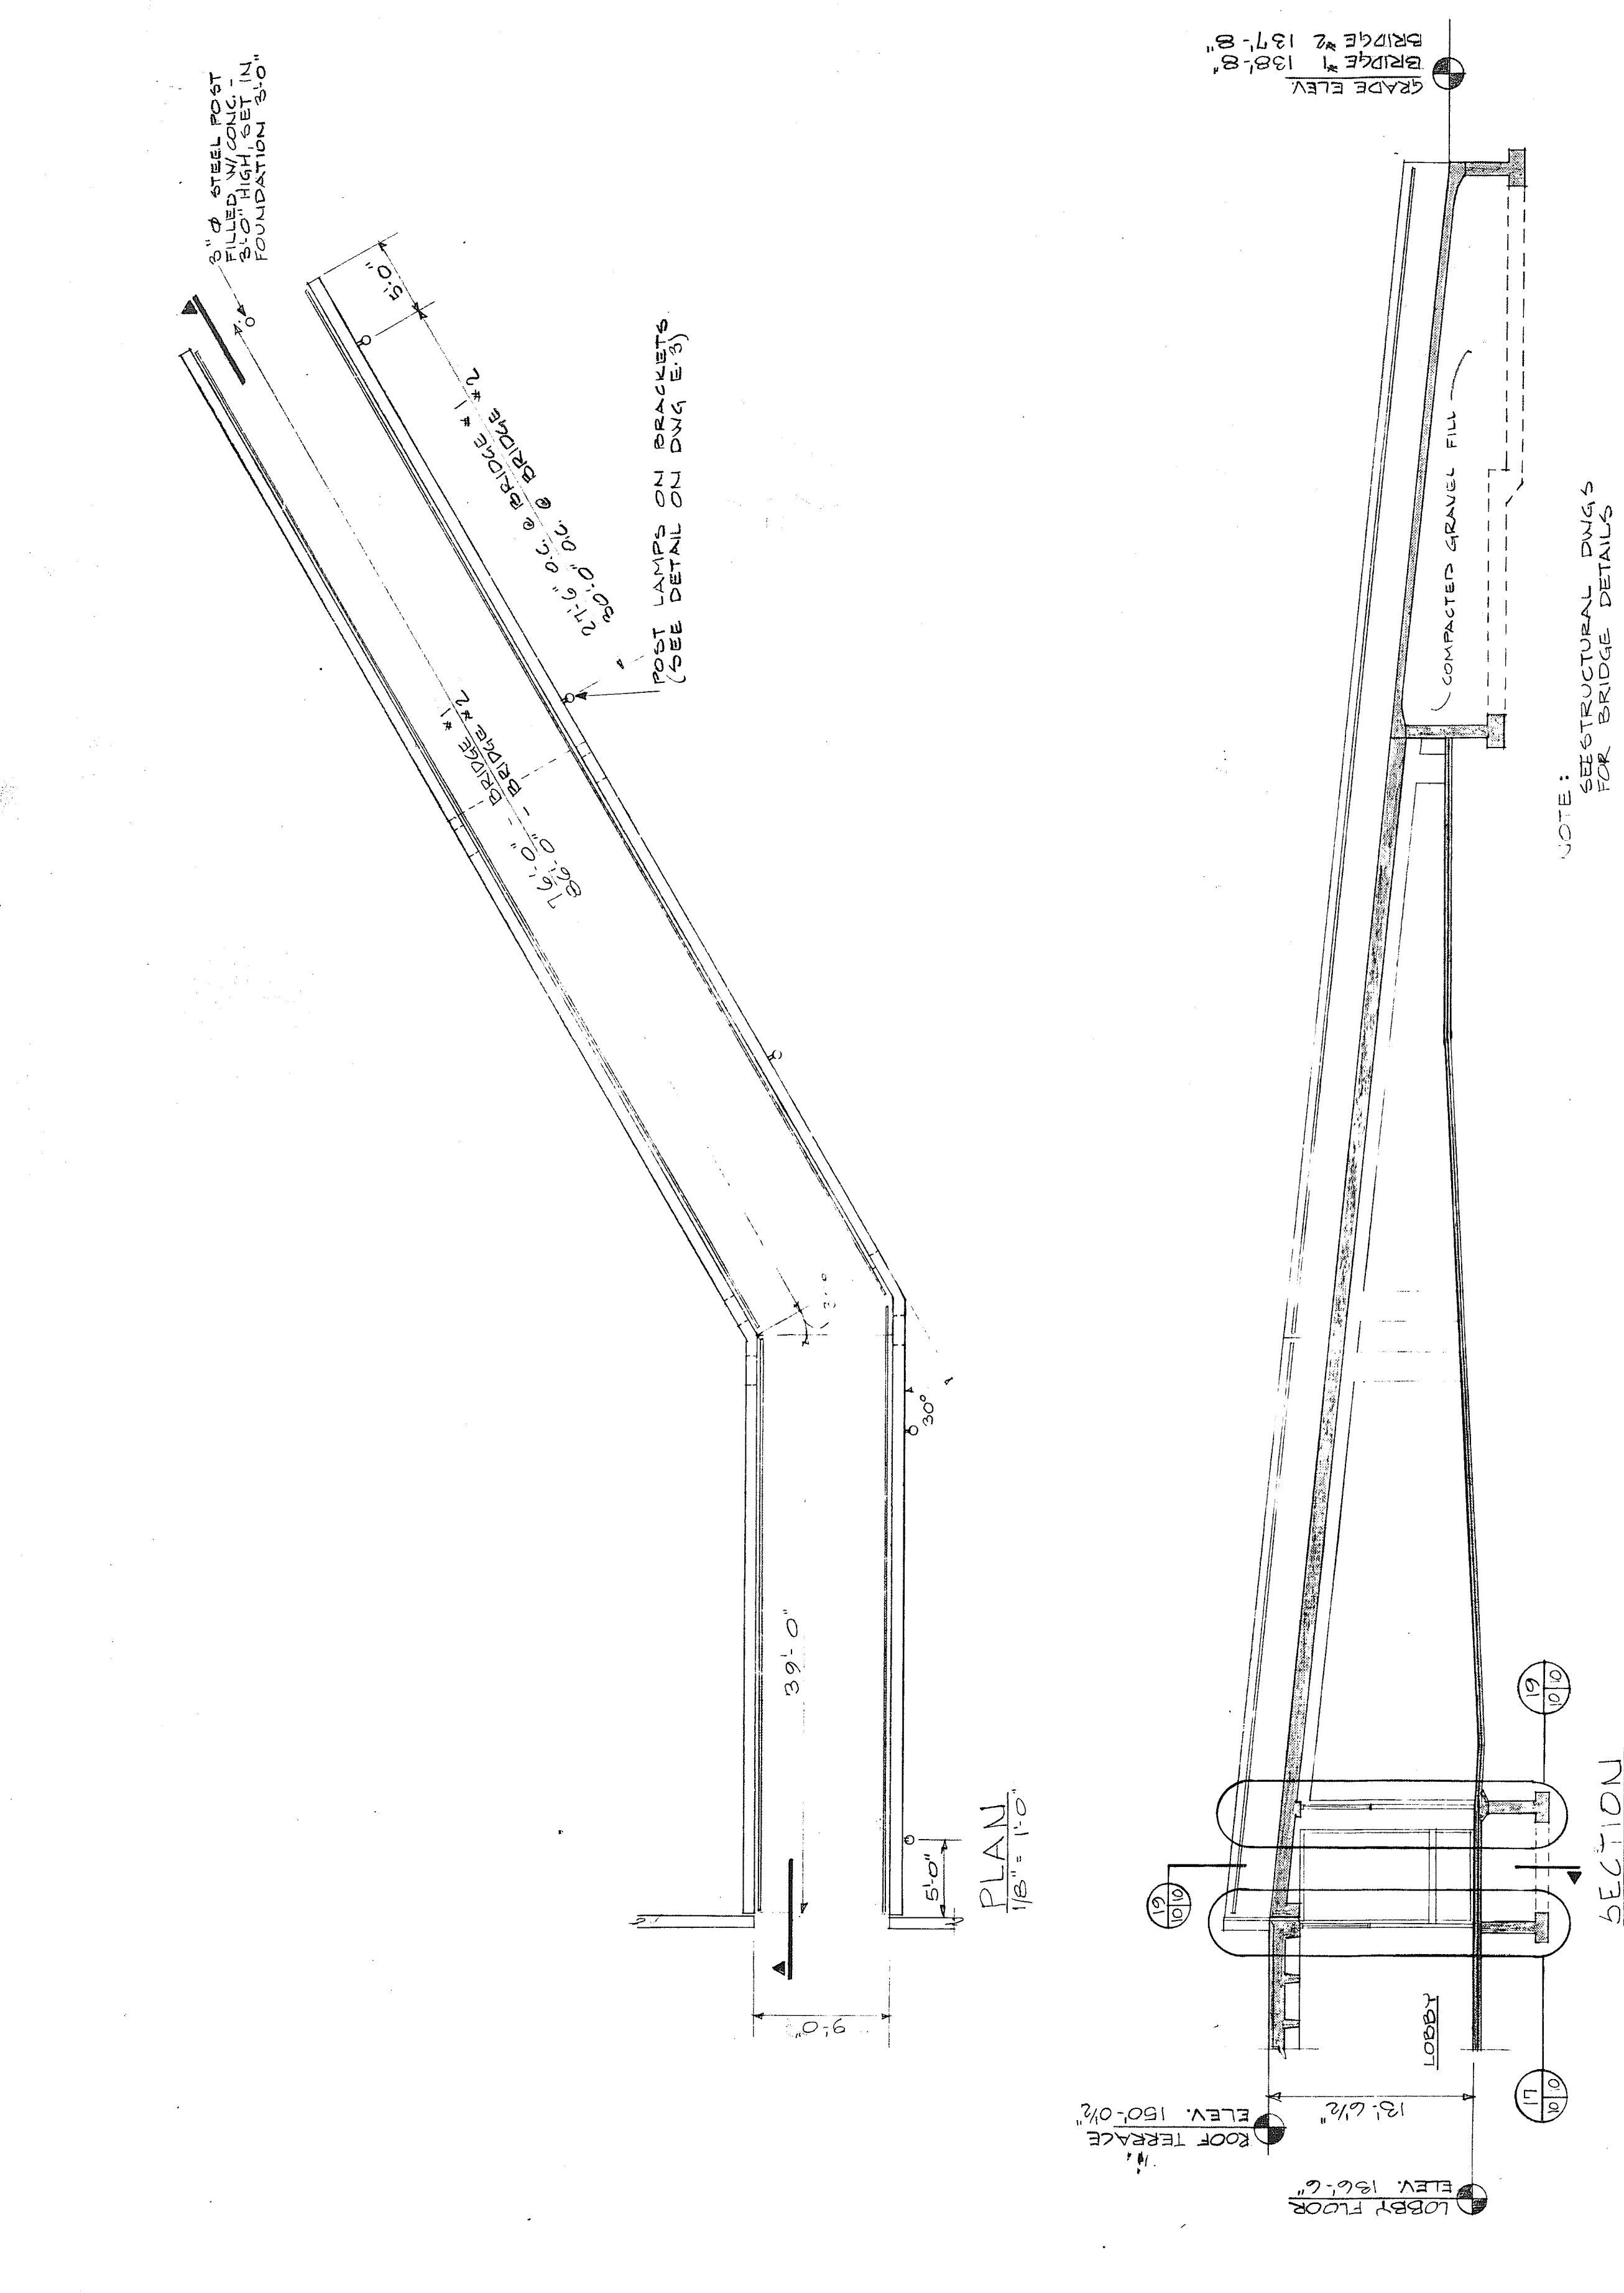

TOP OF JOISTS ELEV. 141'-1" AT PERIMETER (SEE STRUCTURAL DRAWINGS)

(#1 BRICK COURSES - 29 BRICK COURSES)

21'-7"

5'-0" MIN.

1ST FLOOR