


## 5.3 Dimensions

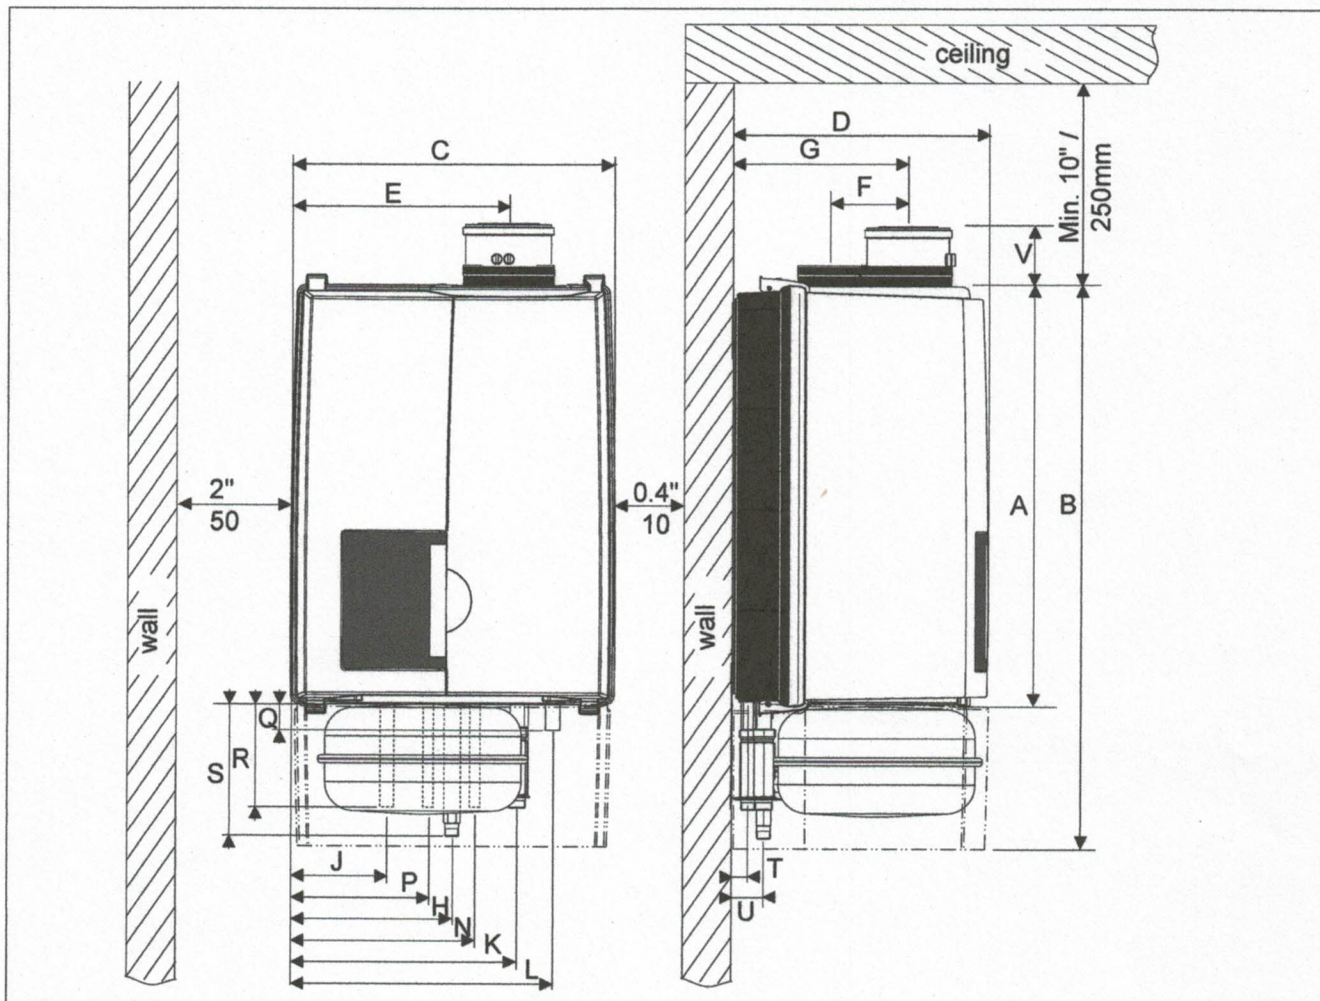

dimensions

figure 1

	Boiler type	
	E75CN E75CP	Combi E110CN E110CP
	inches / mm	
A	Height	
	25.6" / 650	
B	Height with expansion tank	
	34.3" / 870	
C	Width	
	19.7" / 500	
D	Depth	
	15.6" / 395	
E	Left side / vent	
	13.2" / 335	
F	Center to center / vent and air supply	
	4.7" / 120	
G	Back / vent	
	10.6" / 270	
H	Left side / gas pipe	
	9.8" / 250	
J	Left side / supply pipe	
	5.9" / 150	
K	Left side / return pipe	
	13.8" / 350	
L	Left side / condensate pipe	
	15.9" / 405	
N	Left side / cold water pipe	
	11.2" / 285	
P	Left side / hot water pipe	
	8.5" / 215	
Q	Pipe length of g*	
	0.7" / 19	
R	Pipe length of c*	
	1.6" / 40	
S	Pipe length of f, r, k and w*	
	2" / 50	
T	Back / Center of pipe c, k and w*	
	1" / 26	
U	Back / Center of pipe f, g and r*	
	2" / 50	
V	Pipe length vent co-axial	
	3.7" / 95	
	Pipe length vent parallel	
	7" / 177	

dimensions

table 1