


80 SPURGE ST

EXISTING DIMENSIONS

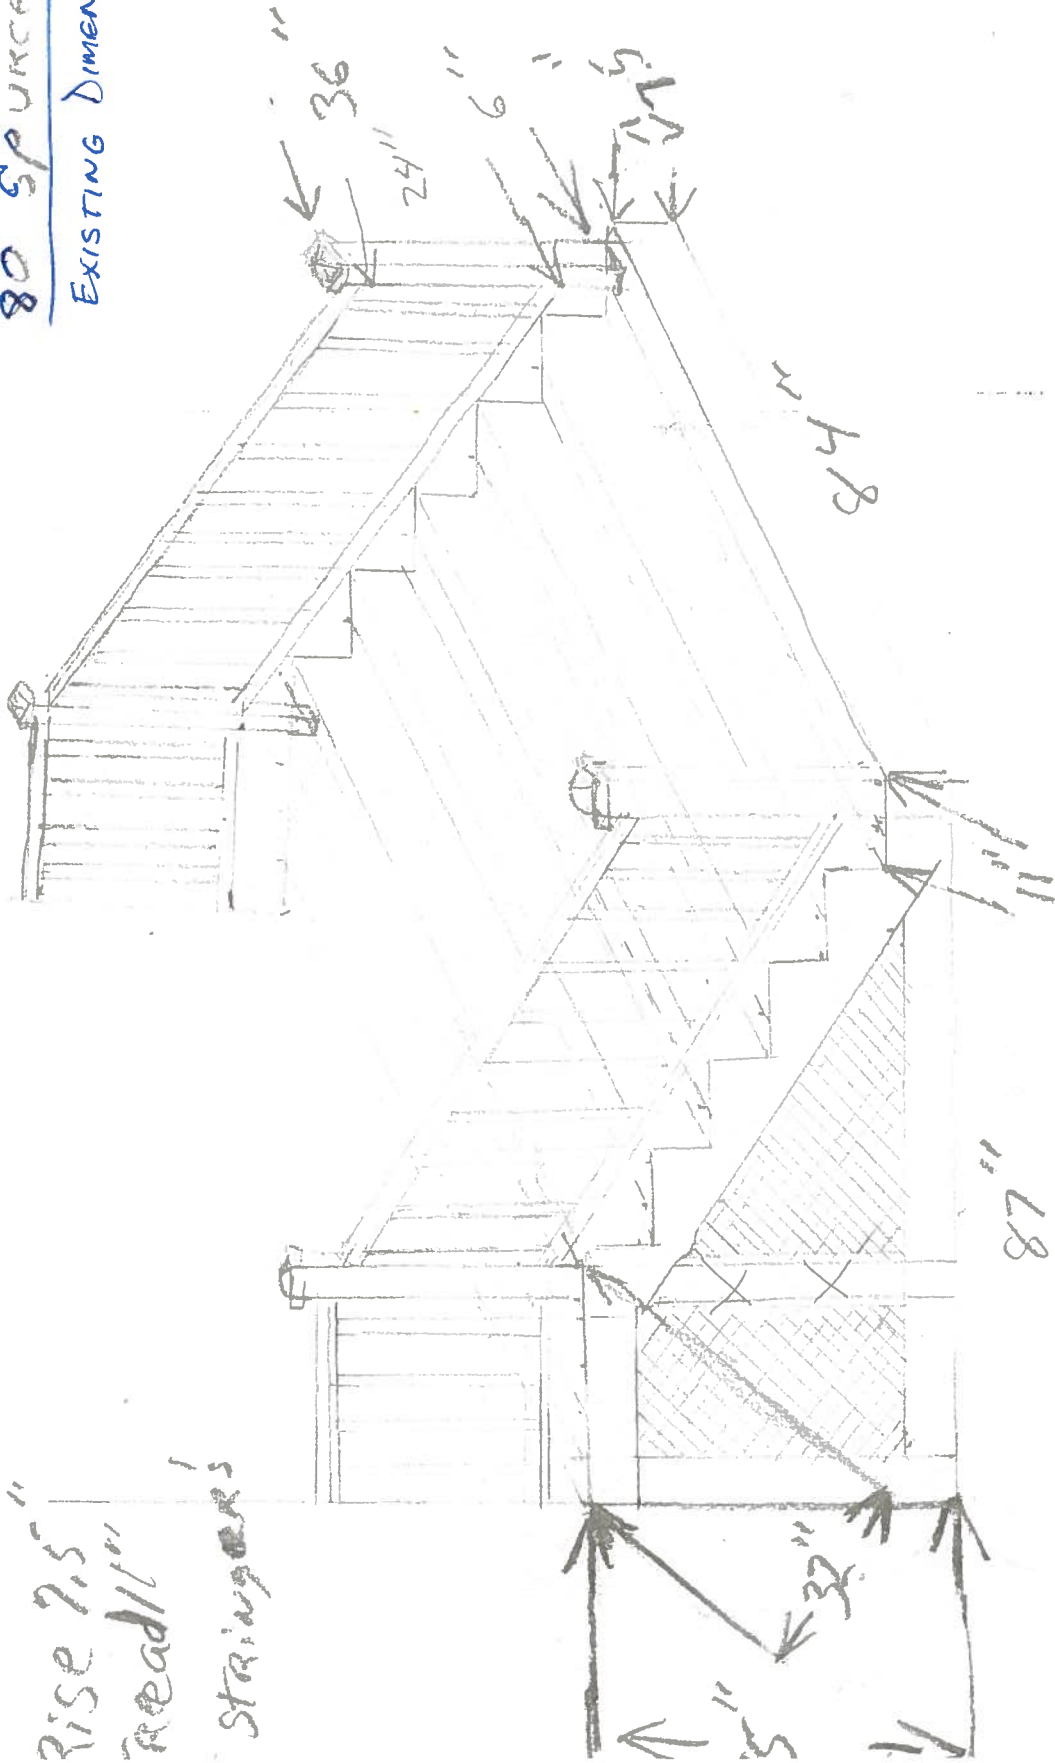

5 2x12x8  
 10 2x6x8

4 1x6x8

2 1x12x8

6 1x8x8

16 5/8 x 8

6 2x4x8

10 2x6 Hangers

28 Spindles

4 4x4x8

4 Caps  
 1 - Hic