


80 SPICE MATERIAL LIST

5 cement pad

2x4x8 cedar (C)

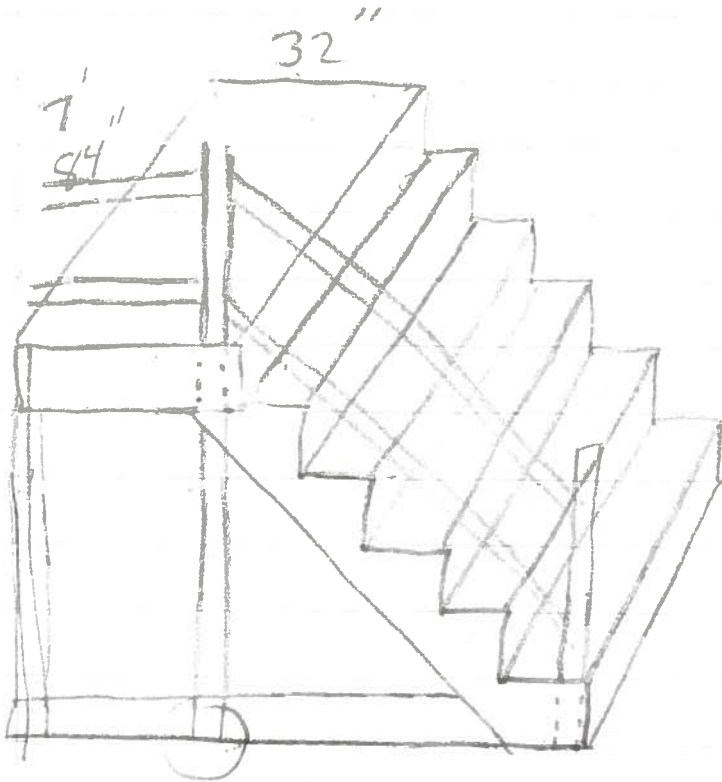

PAINT grade
OR PT -

Demol
Rebuild
Paint
ground work

Joist Hanger 2x6 (10)

Joist 2x6x8' pt (3)

Stringer 2x12x8' pt (6)

Post 4x4x8 cedar (4)

KIRT 1x12x8 primed (2)

Riser 1x8x8 primed (6)

Ribbon 1x5x8 primed (4)

Lattice sheels (2) 4x8

Deck + tread 1x6x8 (16)

Hand work needed

(4) caps