
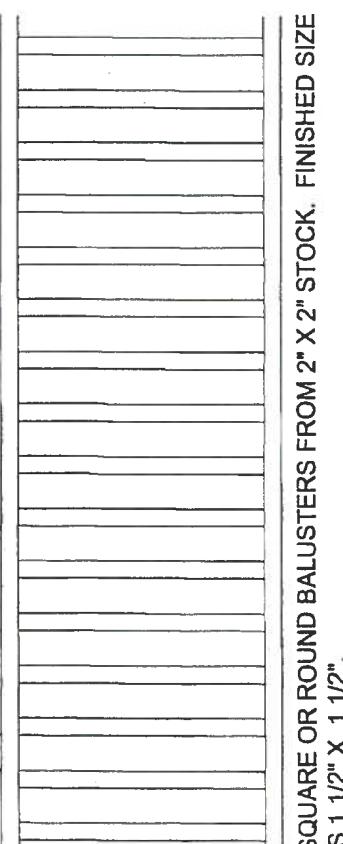


GREEK REVIVAL PORCH DETAILS

Typical Greek Revival Porch Skirting

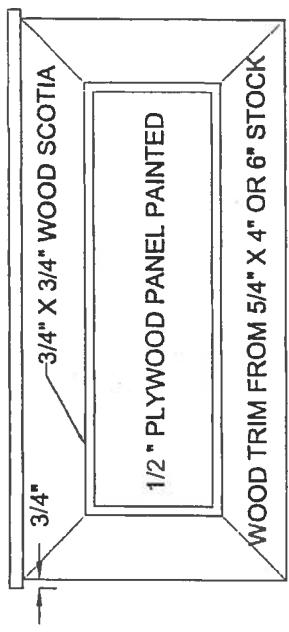

Typical Greek Revival Balusters

SQUARE OR ROUND BALUSTERS FROM 2" X 2" STOCK, FINISHED SIZE
S 1 1/2" X 1 1/2".

