


Beam Layout Level 1

*attached
↑
to house*

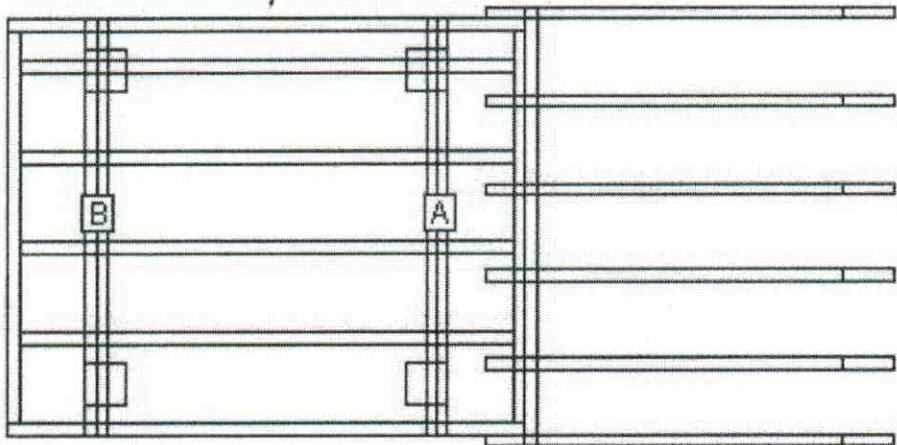

BEAM LABEL

A
B

BEAM LENGTH

4' 7"
4' 7"

POST COUNT

2
2

POST SPACING

3' 5 1/2"
3' 5 1/2"