



STAIR DETAILS FOR RESIDENTIAL USE

Typical residential risers and treads

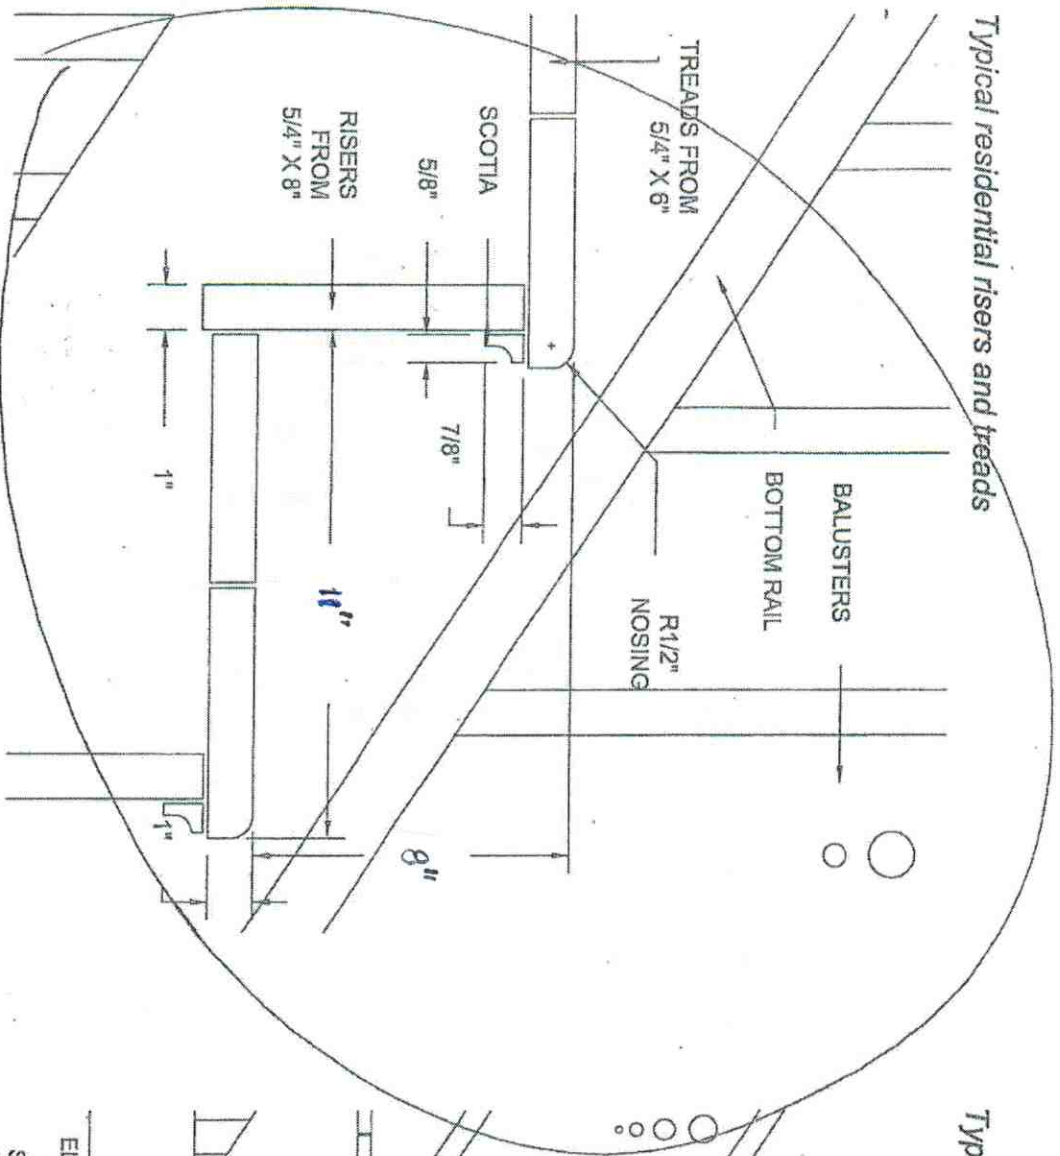

Typical newel post construction

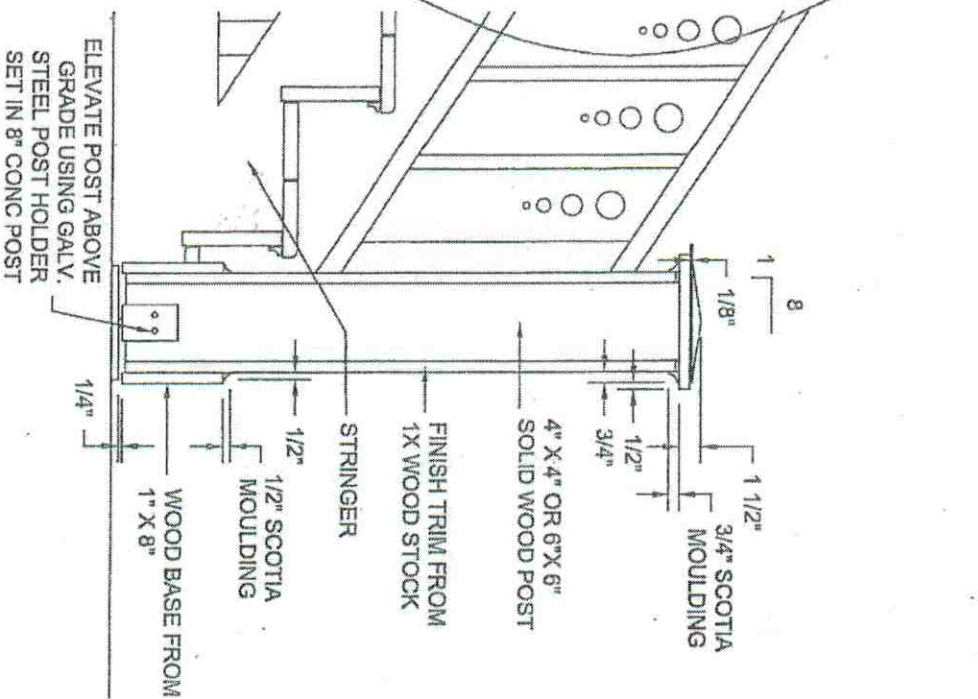

Alternate: Newel post may be bolted to a stringer.