

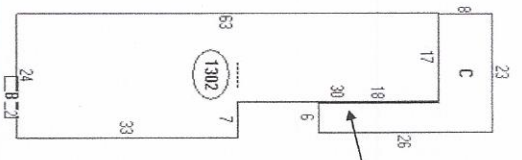


40"
TO
Ground

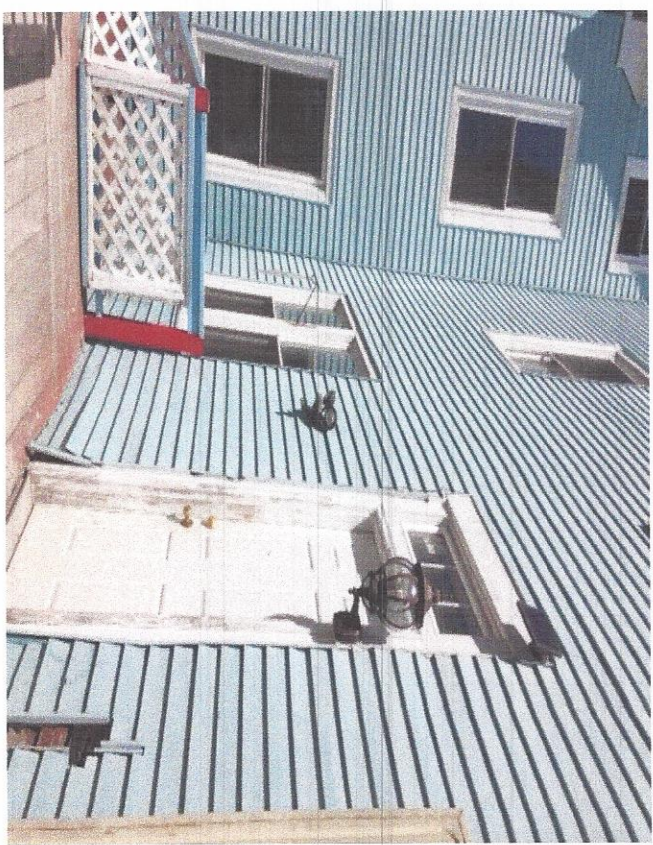


Proposed stair addition

Descriptor/Area
A.....
1302 sqft
B:278sq/78
18 sqft
C:V/D
292 sqft

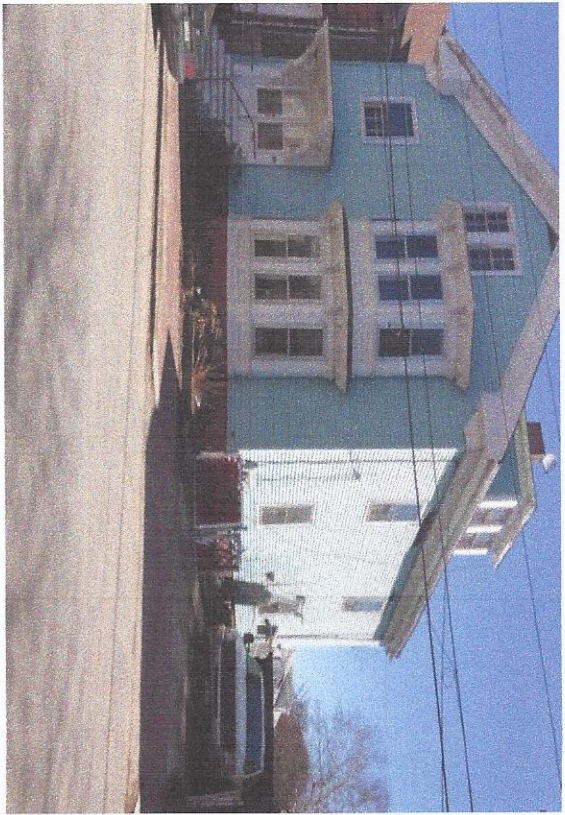

38 Spruce St

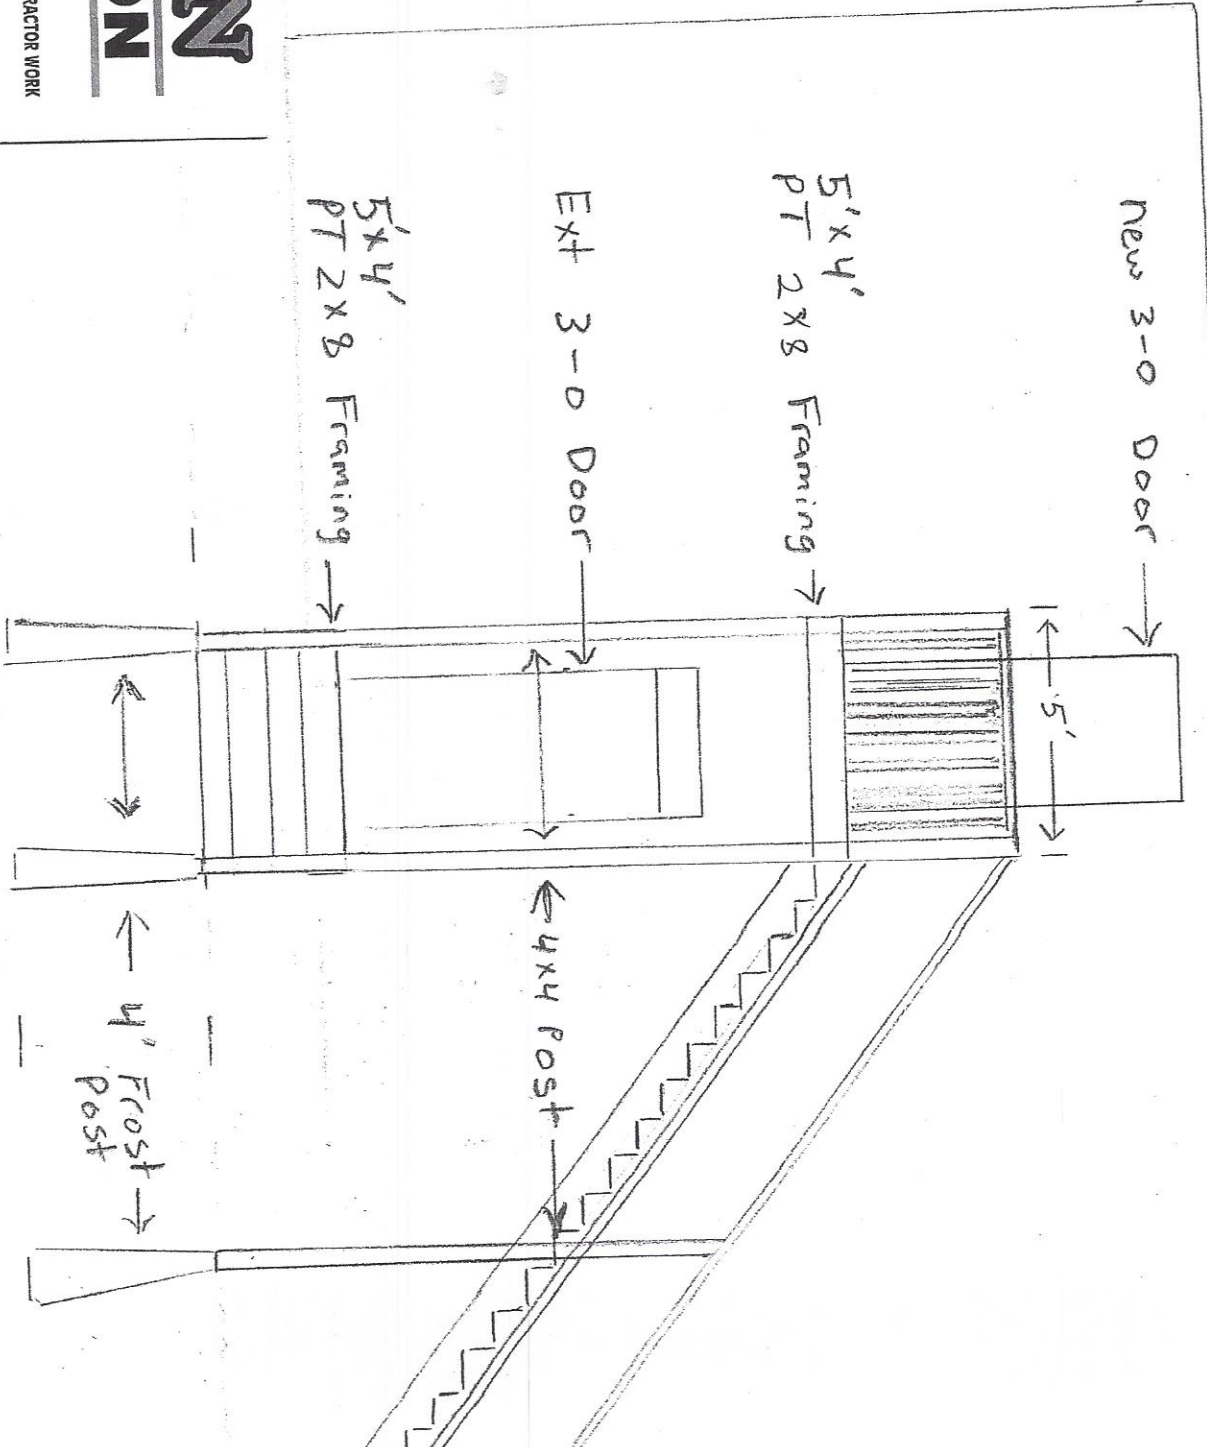

CARRIGNAN CONSTRUCTION

Commercial & Residential
REMODELING, PAINTING, ROOFING, MASONRY, LIGHT LANDSCAPING & TRACTOR WORK
Edward S. Carrigan Jr.

207 252-8577

16 Swett Rd, Windham, ME 04062 • EdwardCarriganJr@yahoo.com


GUARD HEIGHTS and BALUSTER SPACING

LESS THAN 4" SPACING

HANDRAIL, BOTH SIDES
AT 34 to 38 inches

This is another handrail

42"

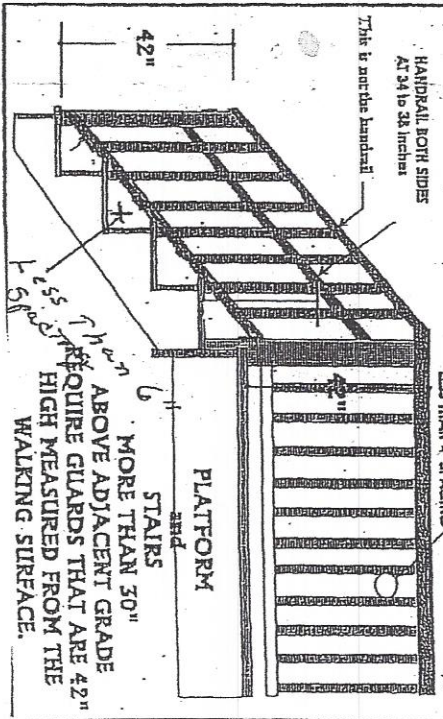

MORE THAN 30"
ABOVE ADJACENT GRADE
REQUIRE GUARDS THAT ARE 42"
HIGH MEASURED FROM THE
WALKING SURFACE.