


40"
TO
Ground

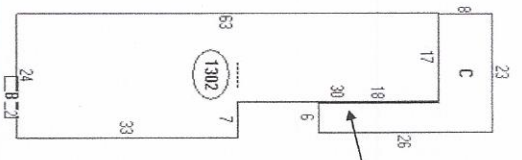

Proposed stair addition

Descriptor/Area
A.....
1302 sqft
B:2784/78
18 sqft
C:10
292 sqft

