


# GUARD HEIGHTS and BALUSTER SPACING

HANDRAIL, BOTH SIDES  
AT 34 to 38 inches

This is another handrail

LESS THAN 4" SPACING

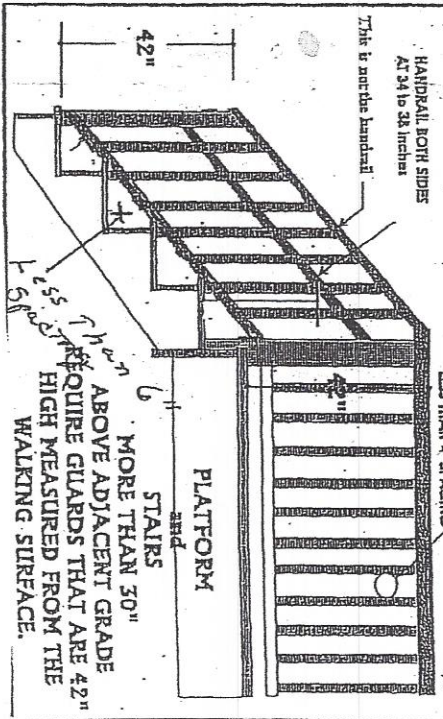

55" height  
1/2" offset  
6" MORE THAN 30"  
ABOVE ADJACENT GRADE  
REQUIRE GUARDS THAT ARE 42"  
HIGH MEASURED FROM THE  
WALKING SURFACE.

PLATFORM  
and  
STAIRS