



Library # 204
SCALE: 1/2" = 1'-0"


4 not in contract

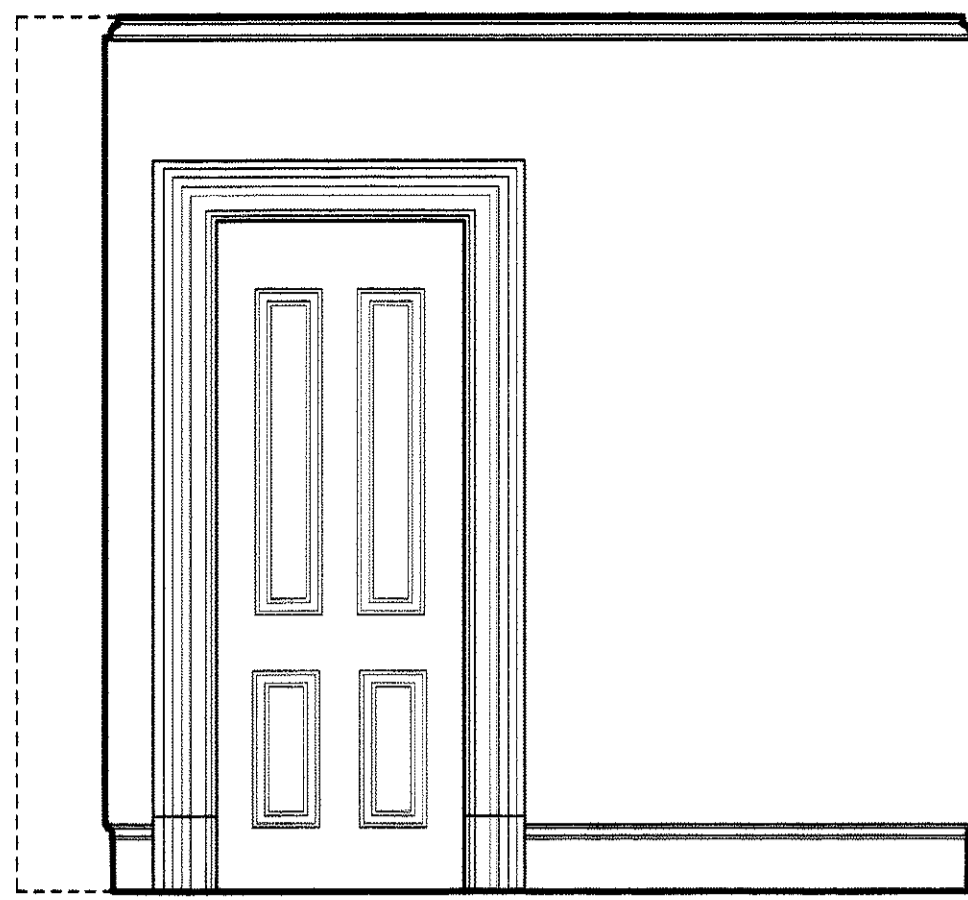


1 interior elevation
SCALE: 1/2" = 1'-0"

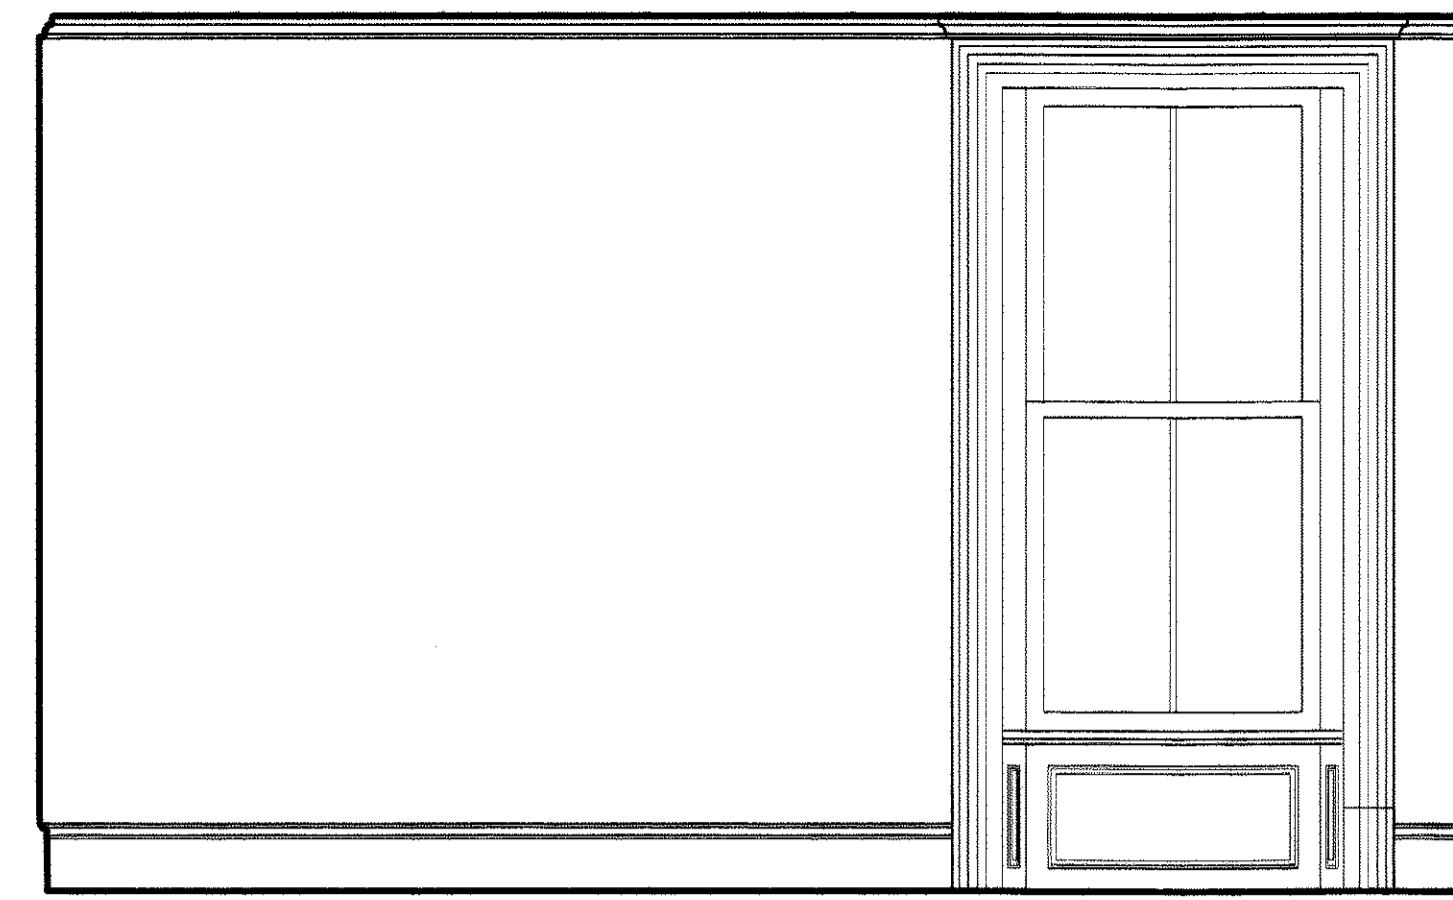


2 interior elevation
SCALE: 1/2" = 1'-0"

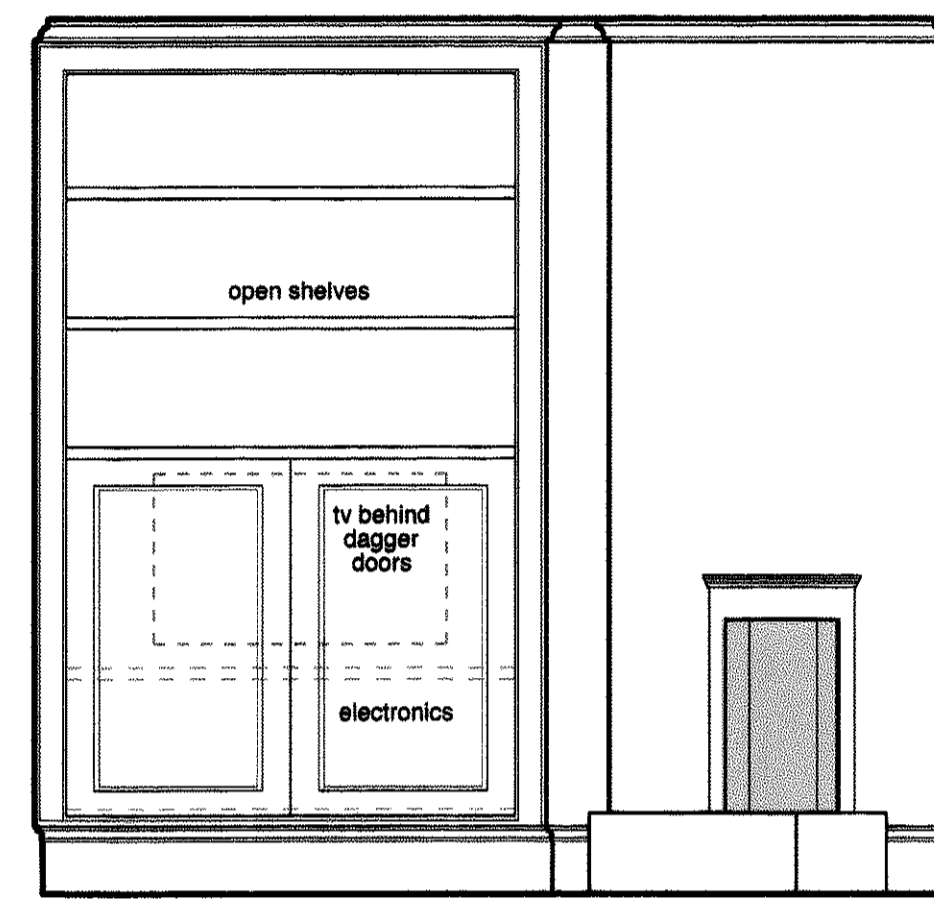


3 interior elevation
SCALE: 1/2" = 1'-0"

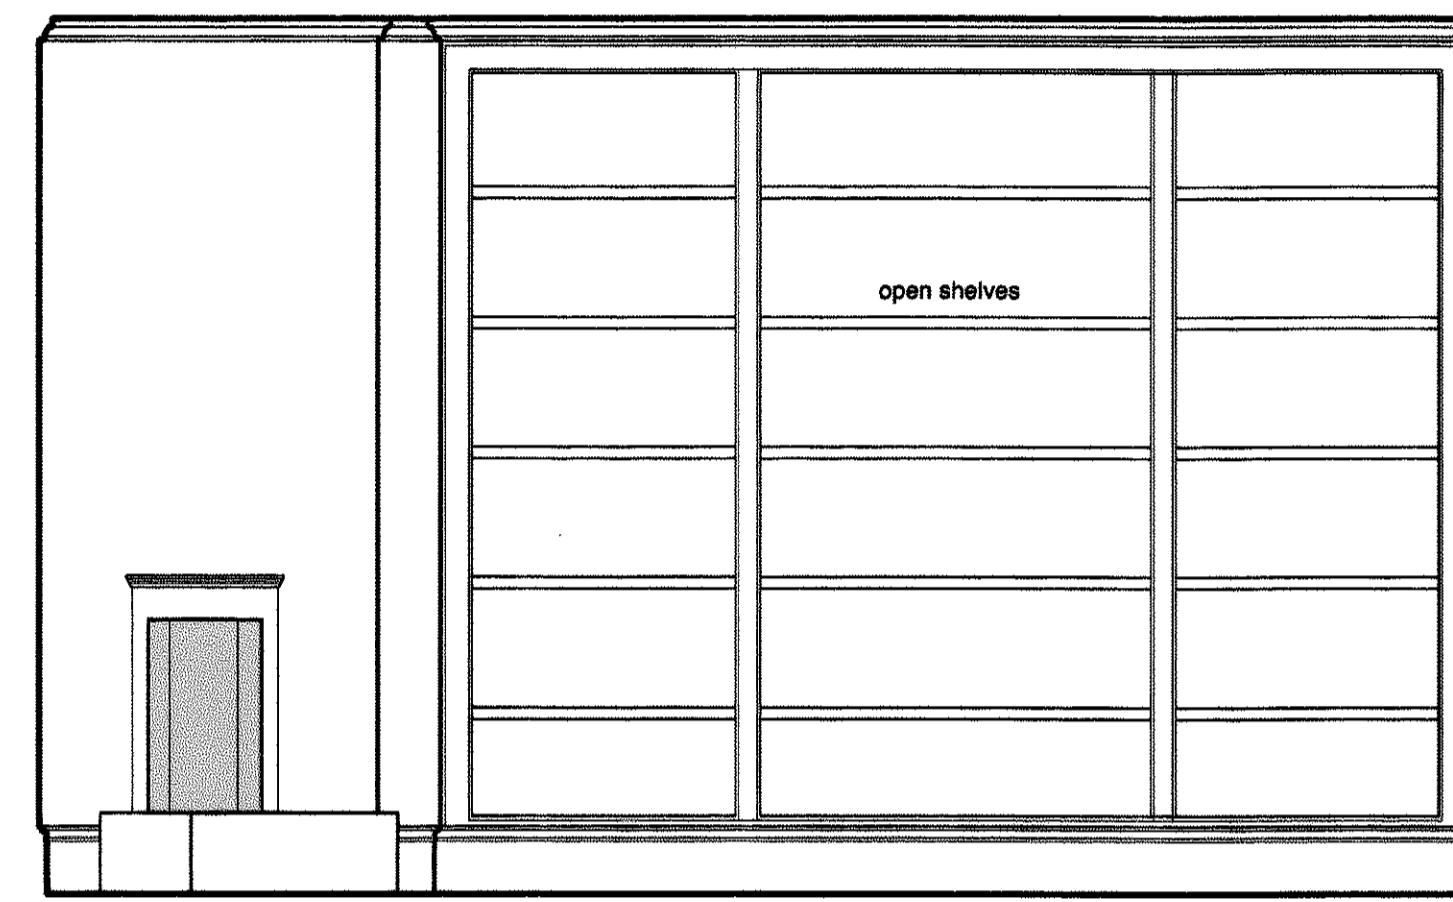


4 interior elevation
SCALE: 1/2" = 1'-0"

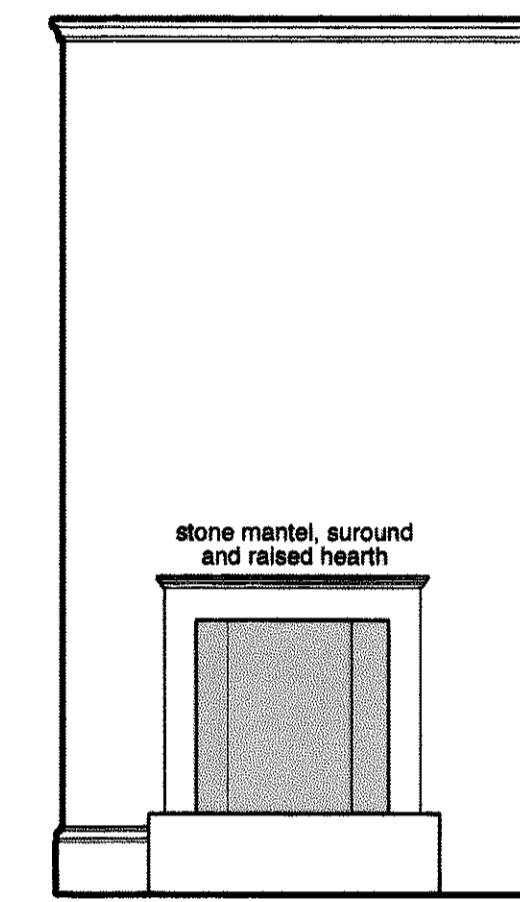


5 interior elevation
SCALE: 1/2" = 1'-0"

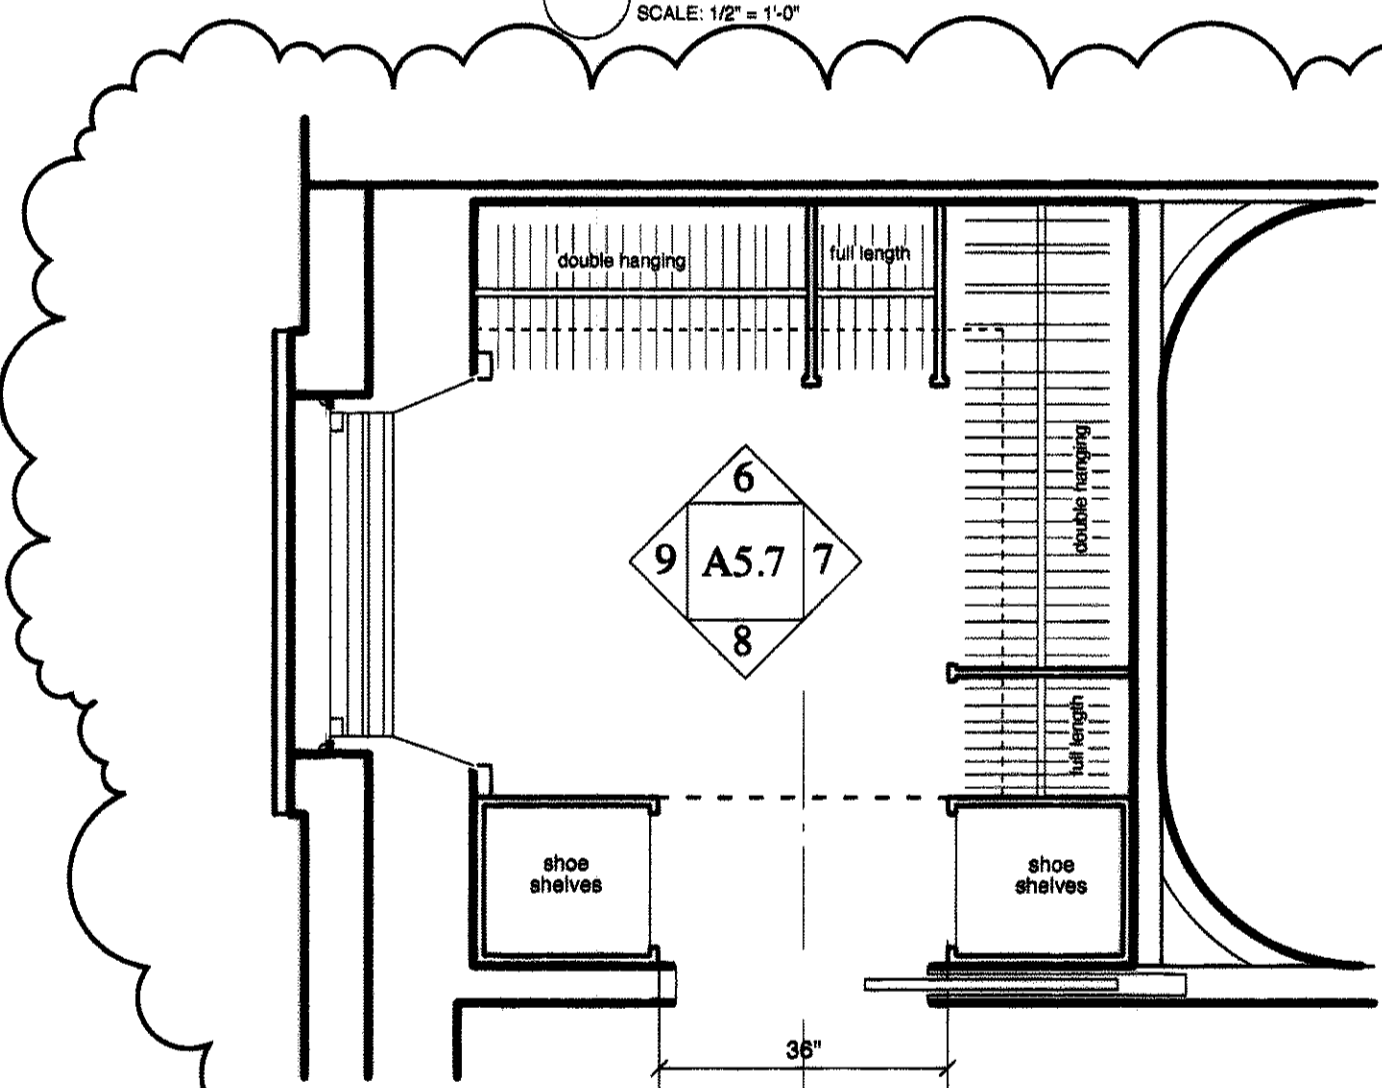


Master Bedroom Closet # 203
SCALE: 1/2" = 1'-0"

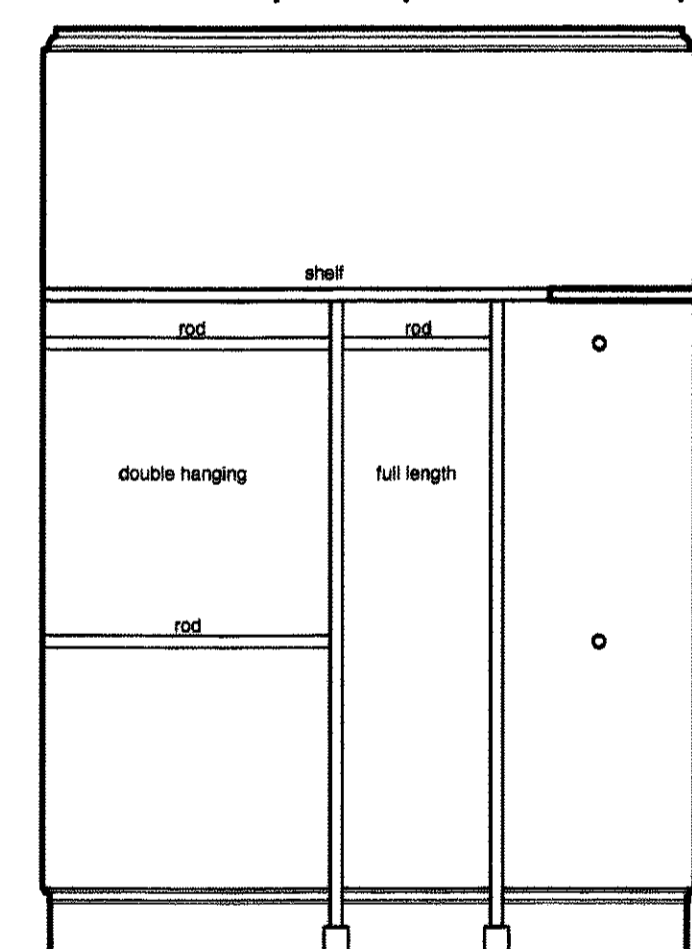


6 interior elevation
SCALE: 1/2" = 1'-0"

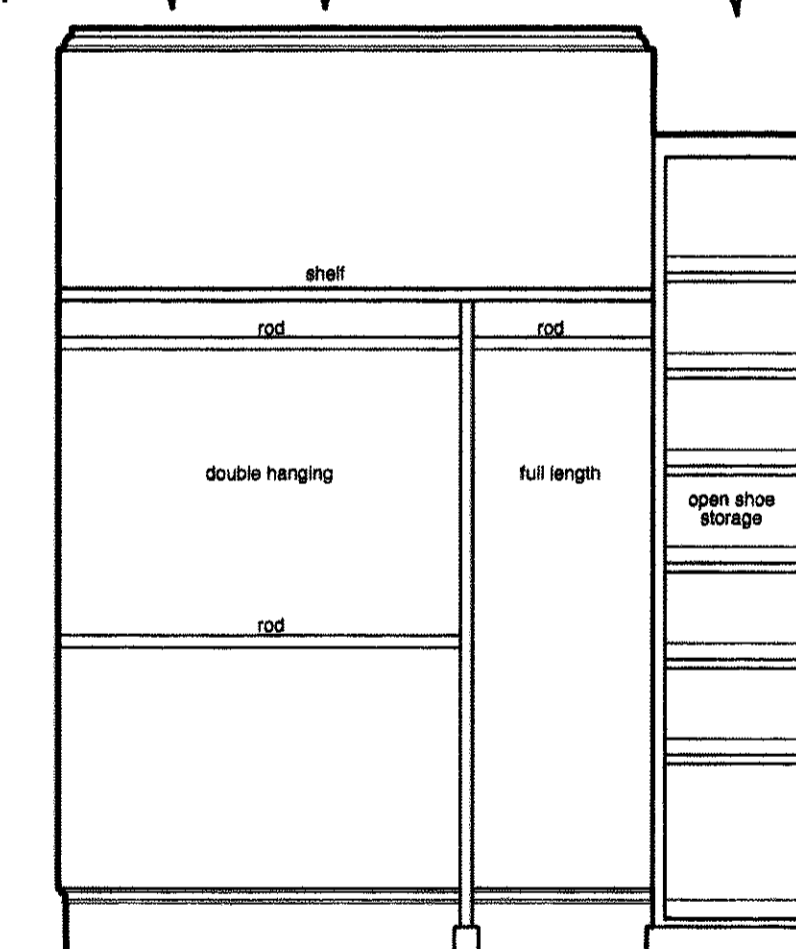


7 interior elevation
SCALE: 1/2" = 1'-0"

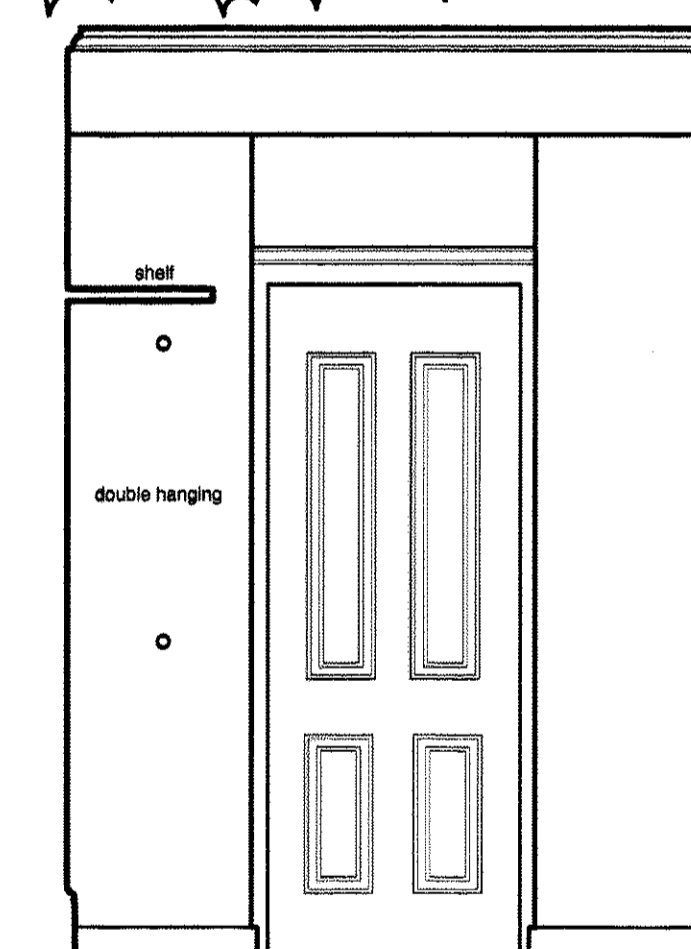


8 interior elevation
SCALE: 1/2" = 1'-0"

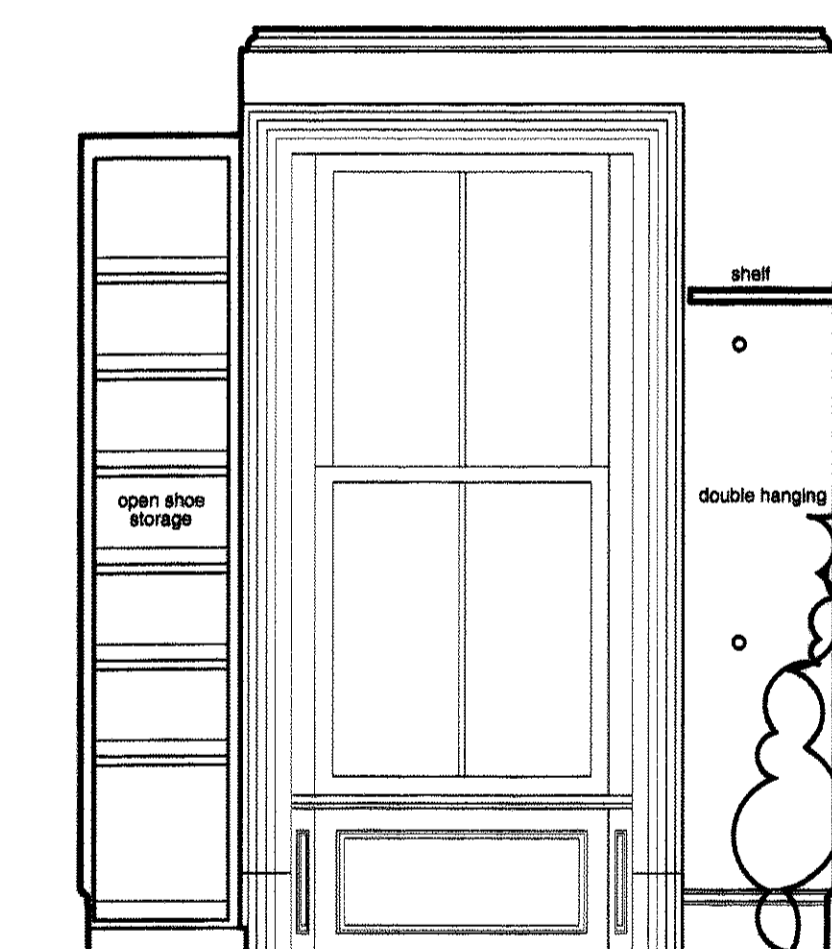


9 interior elevation
SCALE: 1/2" = 1'-0"

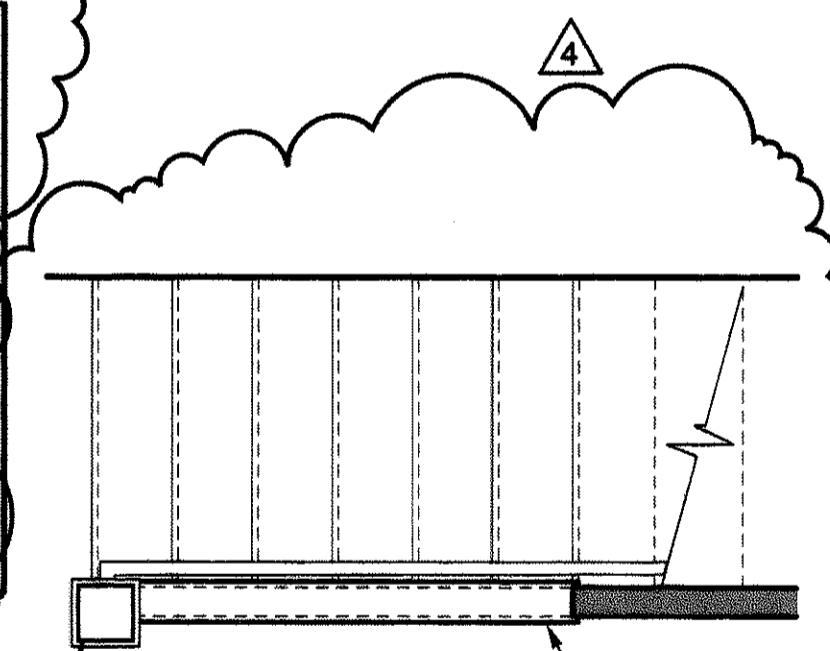


15 interior elevation
SCALE: 1/2" = 1'-0"

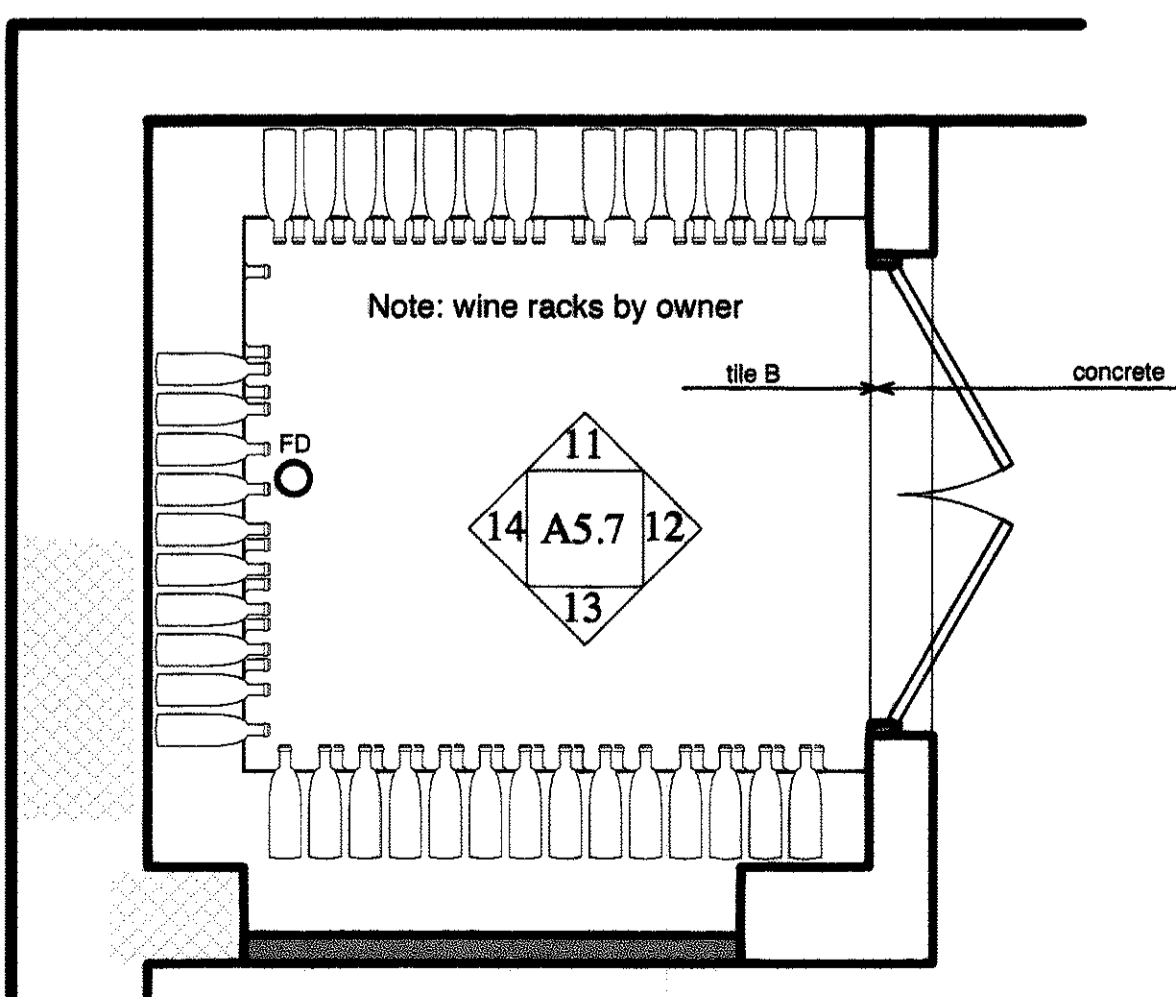


Wine Room # 004
SCALE: 1/2" = 1'-0"

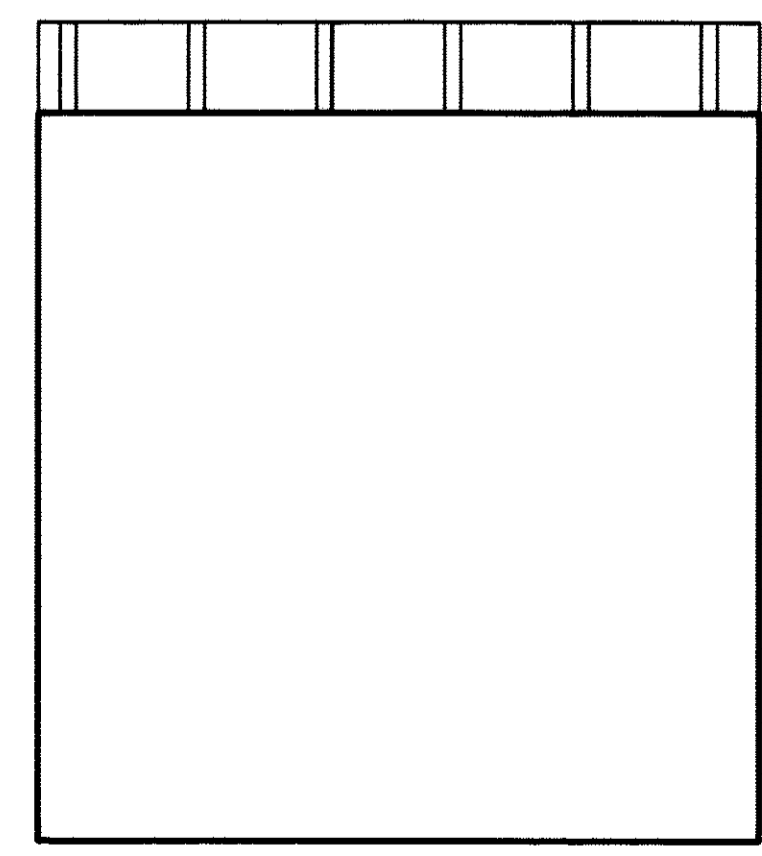


11 interior elevation
SCALE: 1/2" = 1'-0"

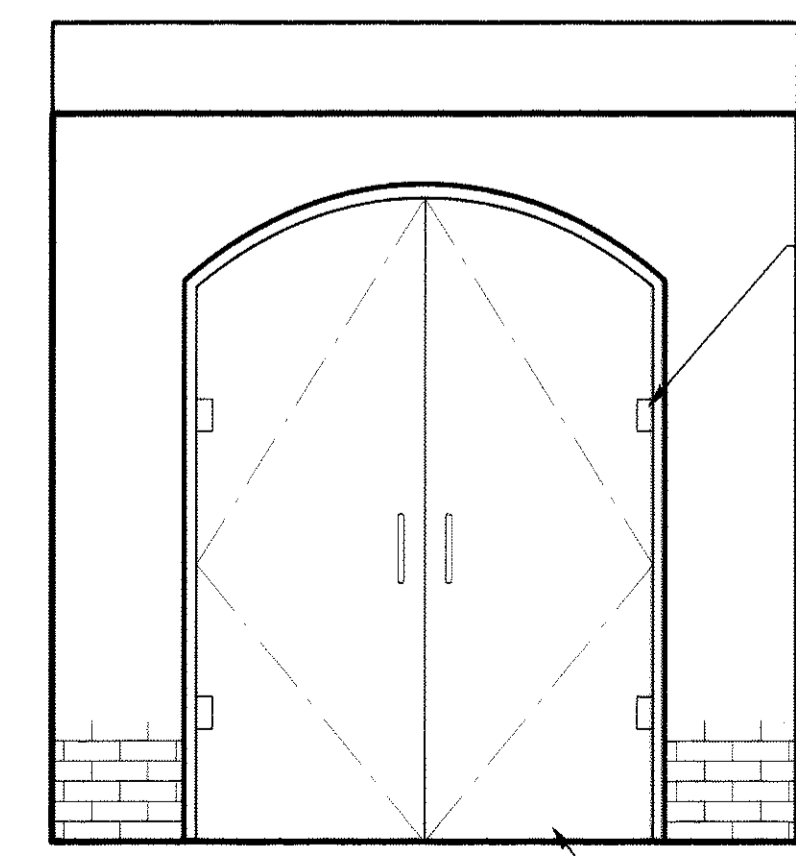


12 interior elevation
SCALE: 1/2" = 1'-0"

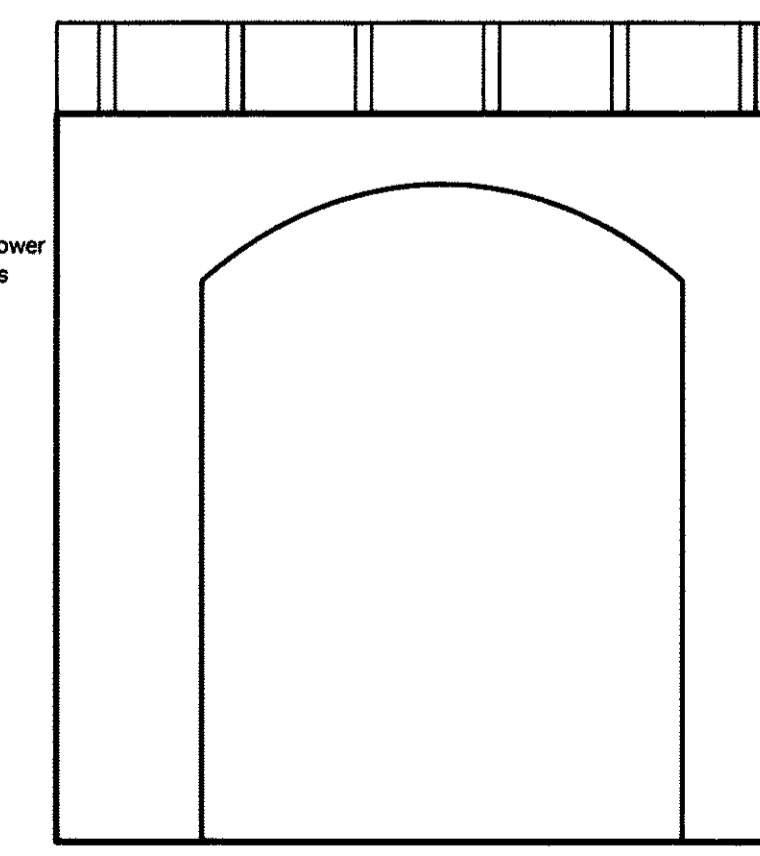

13 interior elevation
SCALE: 1/2" = 1'-0"

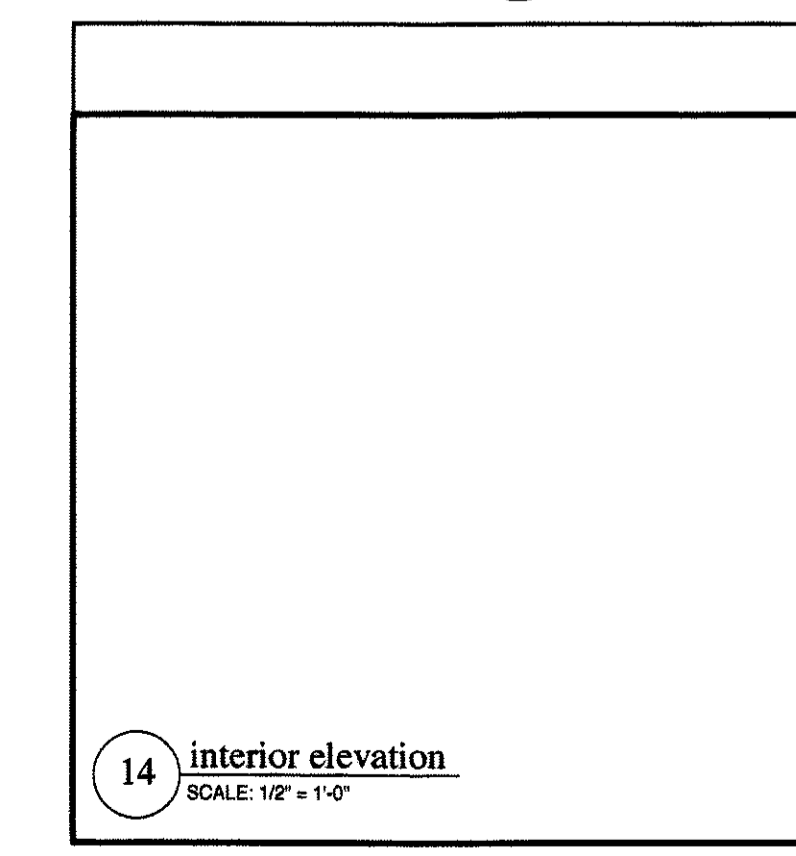

14 interior elevation
SCALE: 1/2" = 1'-0"

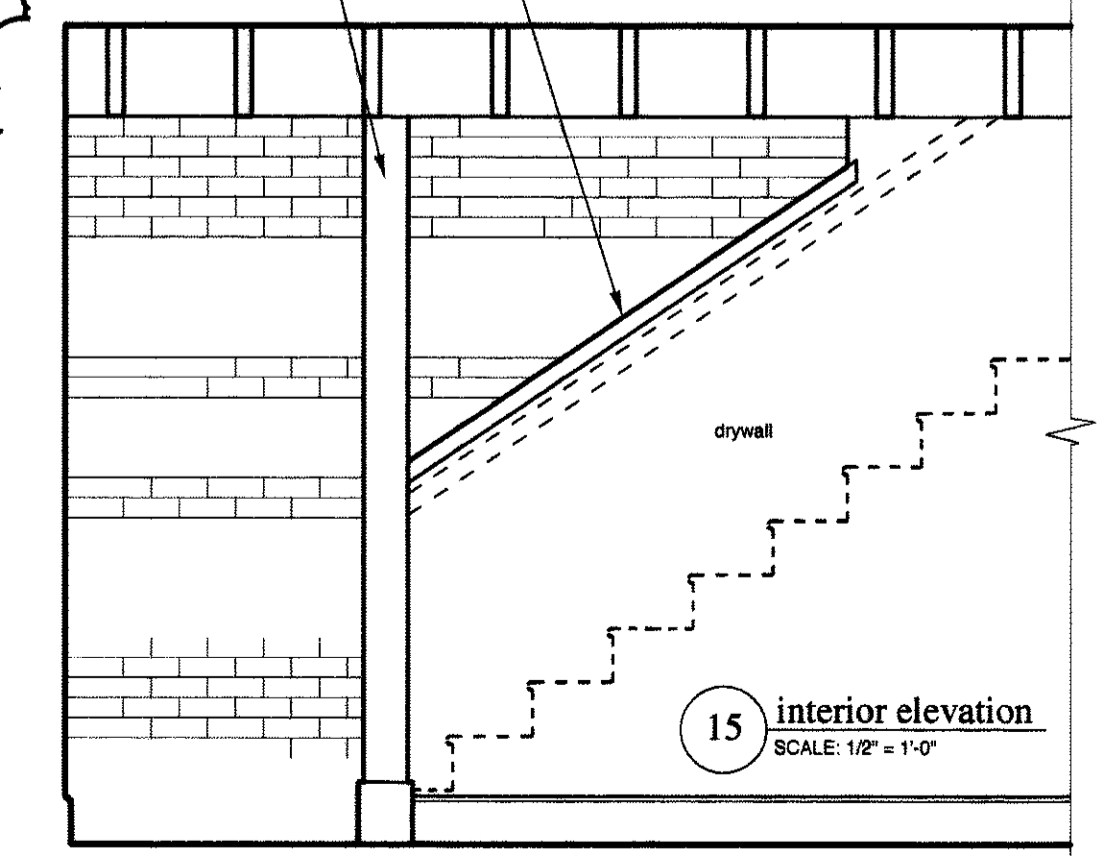

15 interior elevation
SCALE: 1/2" = 1'-0"

These drawings are the architect's instruments of service. A substantial amount of work to be done on the project is based on conversations between the Architect and Wright-Ryan Construction. If the drawings are used without the Architect's involvement in interpretation of the documents and review of field conditions, the Architect shall not be liable for problems with any aspect of the design during and after construction.

for reference and pricing
construction set 01/03/11

Van Dam Architecture and Design

66 West Street
Portland, Maine 04102
207-775-0443
FAX 207-775-2892
studio@vandamdesign.com

Landscape Architect:
James Doyle Design Associates
125 Greenwich Avenue
Greenwich, CT 06839

Jenkins Residence

294 Spring Street
Portland, Maine

Interior Elevations

Drawn by: KRB
Scale: 1/2" = 1'-0"
Date: 02/27/10
Revisions: -
Job #: 20913

A5.7