


Deck Construction

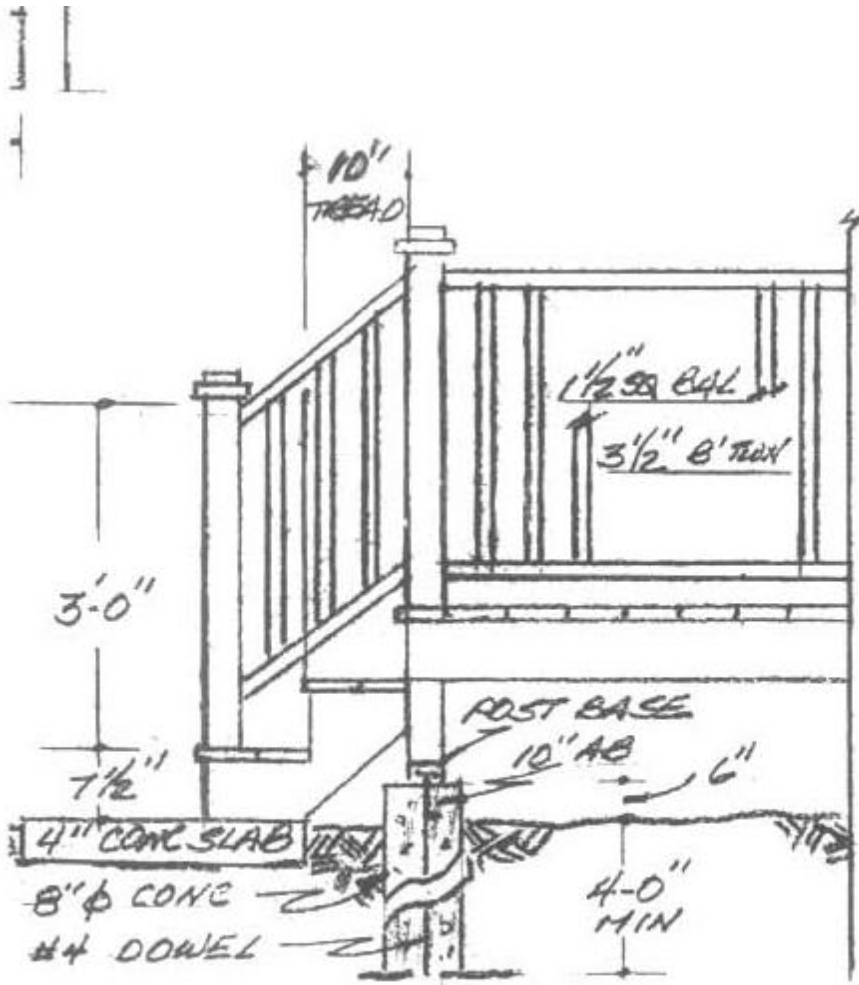

STAIR DETAIL
SCALE: 3/8" = 1'-0"