


# 12 TAYLOR STREET UNIT 1

## BARING WALL PARTITIONS

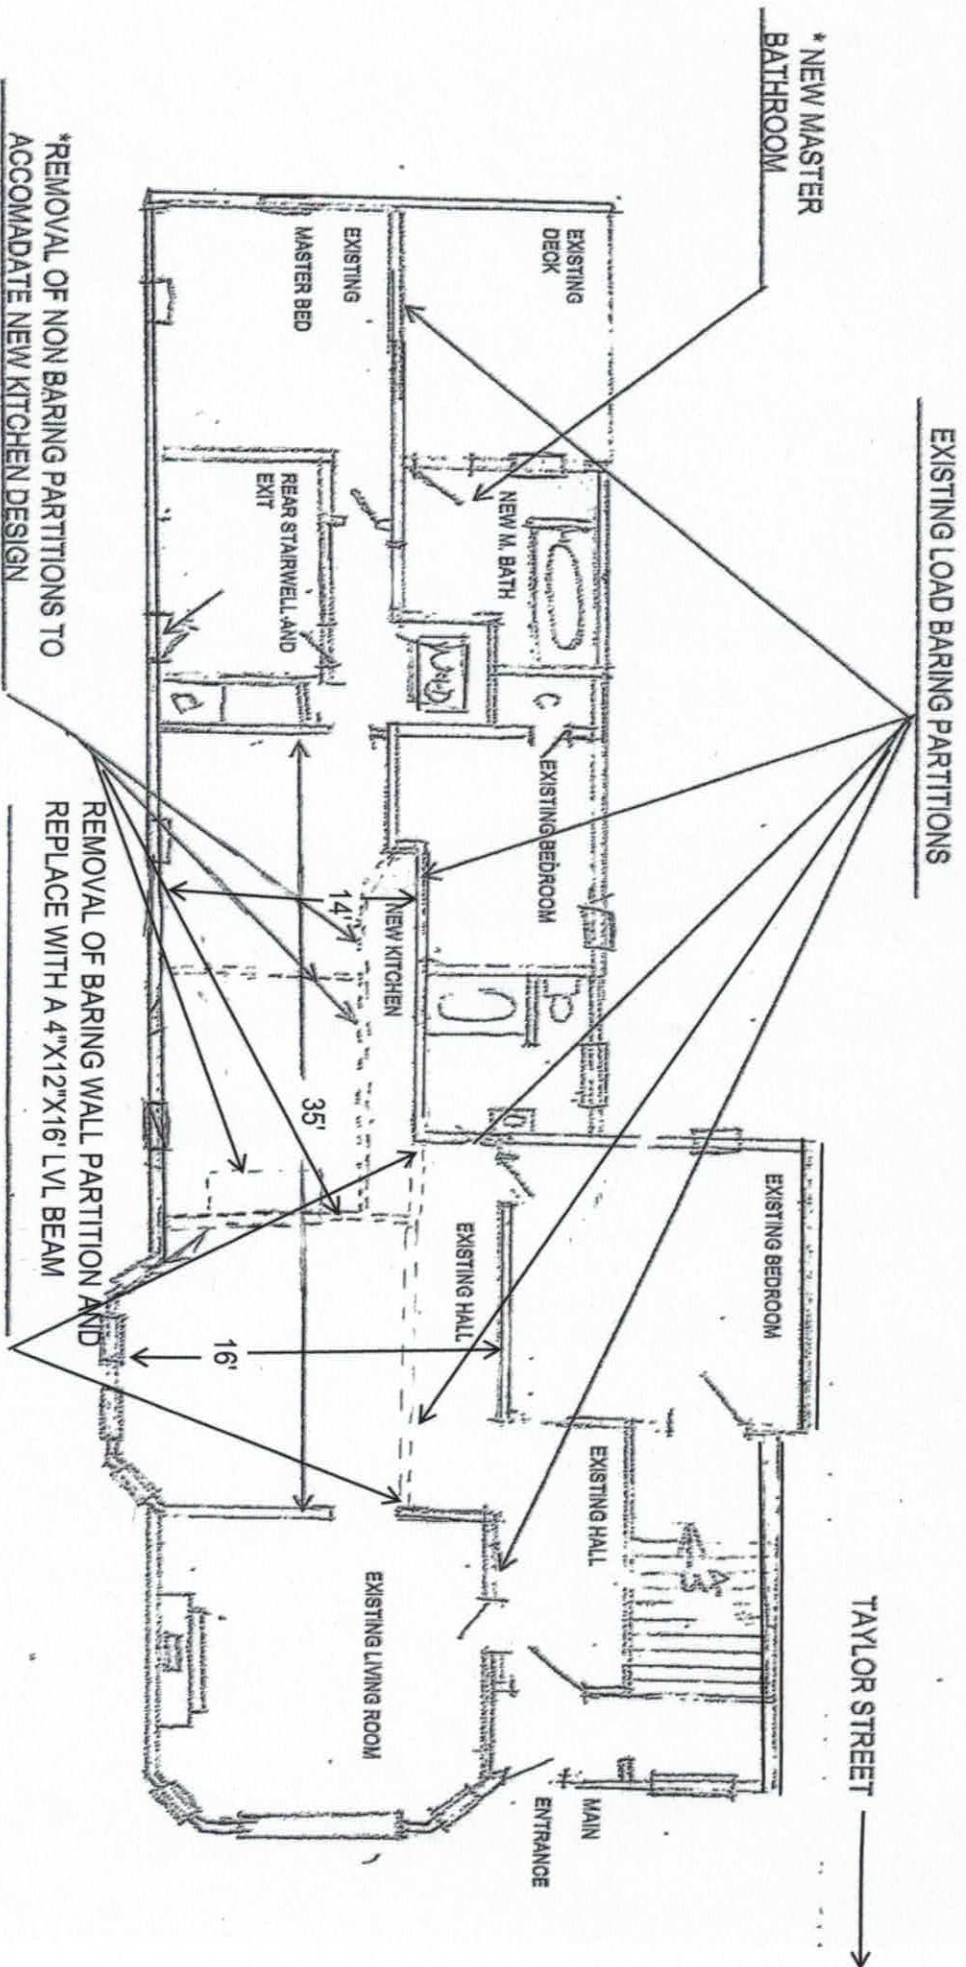


REVISED 8-17-2016 NM

SCALE 1/4"=2'

# 12 TAYLOR STREET UNIT 1

## CROSS SECTION OF LVL BEAM

4-1

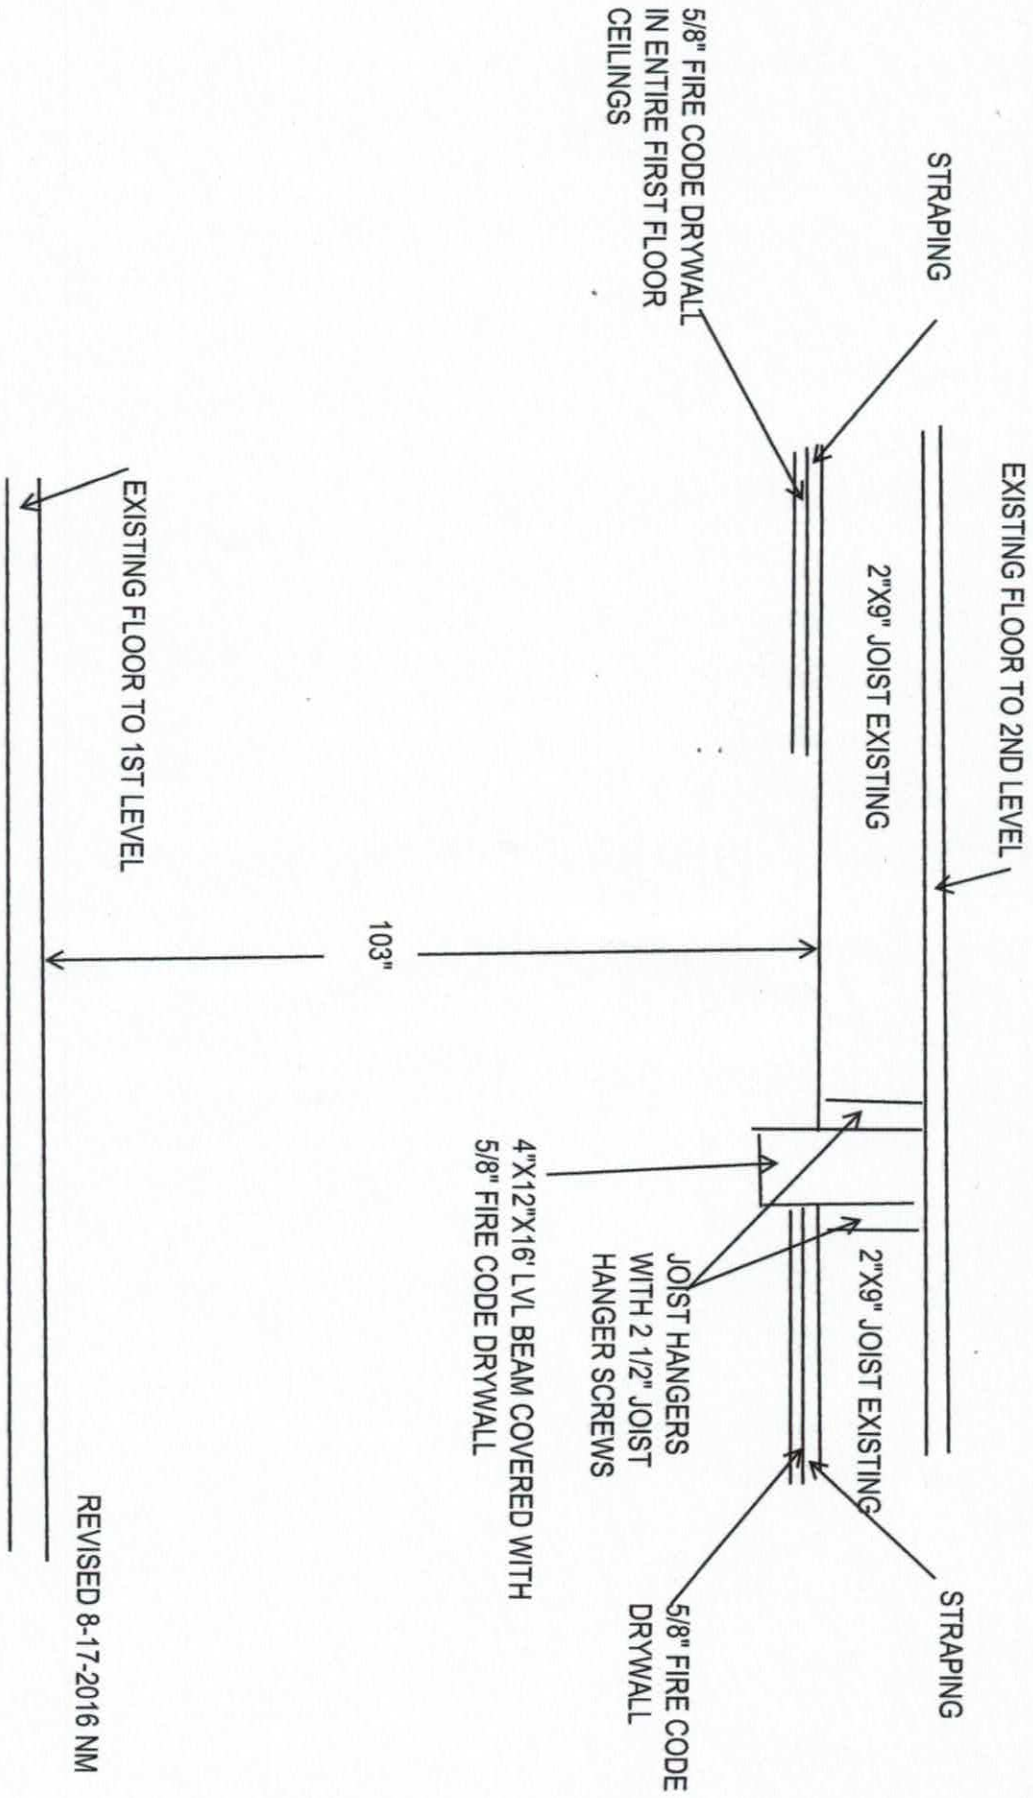


REVISED 8-17-2016 NM

SCALE 1/4"=2'

PAGE 5

# 12 TAYLOR STREET UNIT 3

## BARING WALL PARTITIONS

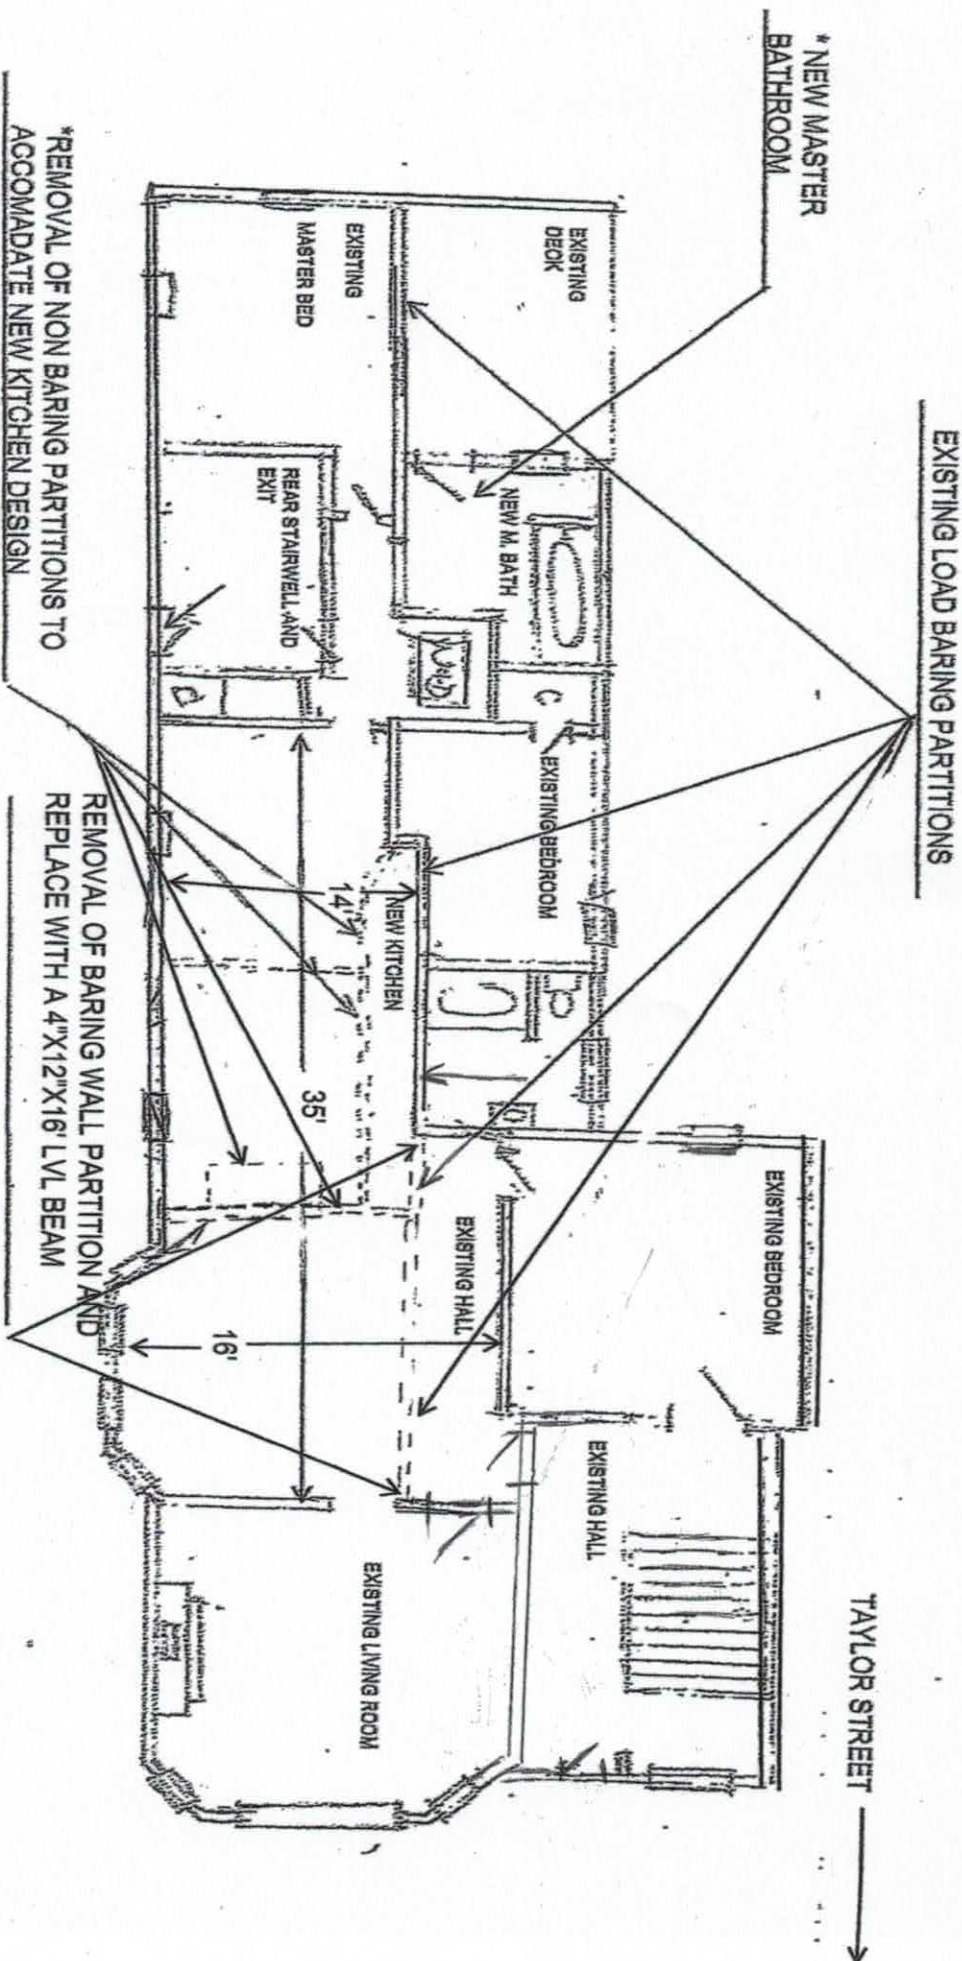


REVISED 8-17-2016 NM

SCALE 1/4"=2'

# 12 TAYLOR STREET UNIT 3

## CROSS SECTION OF LVL BEAM

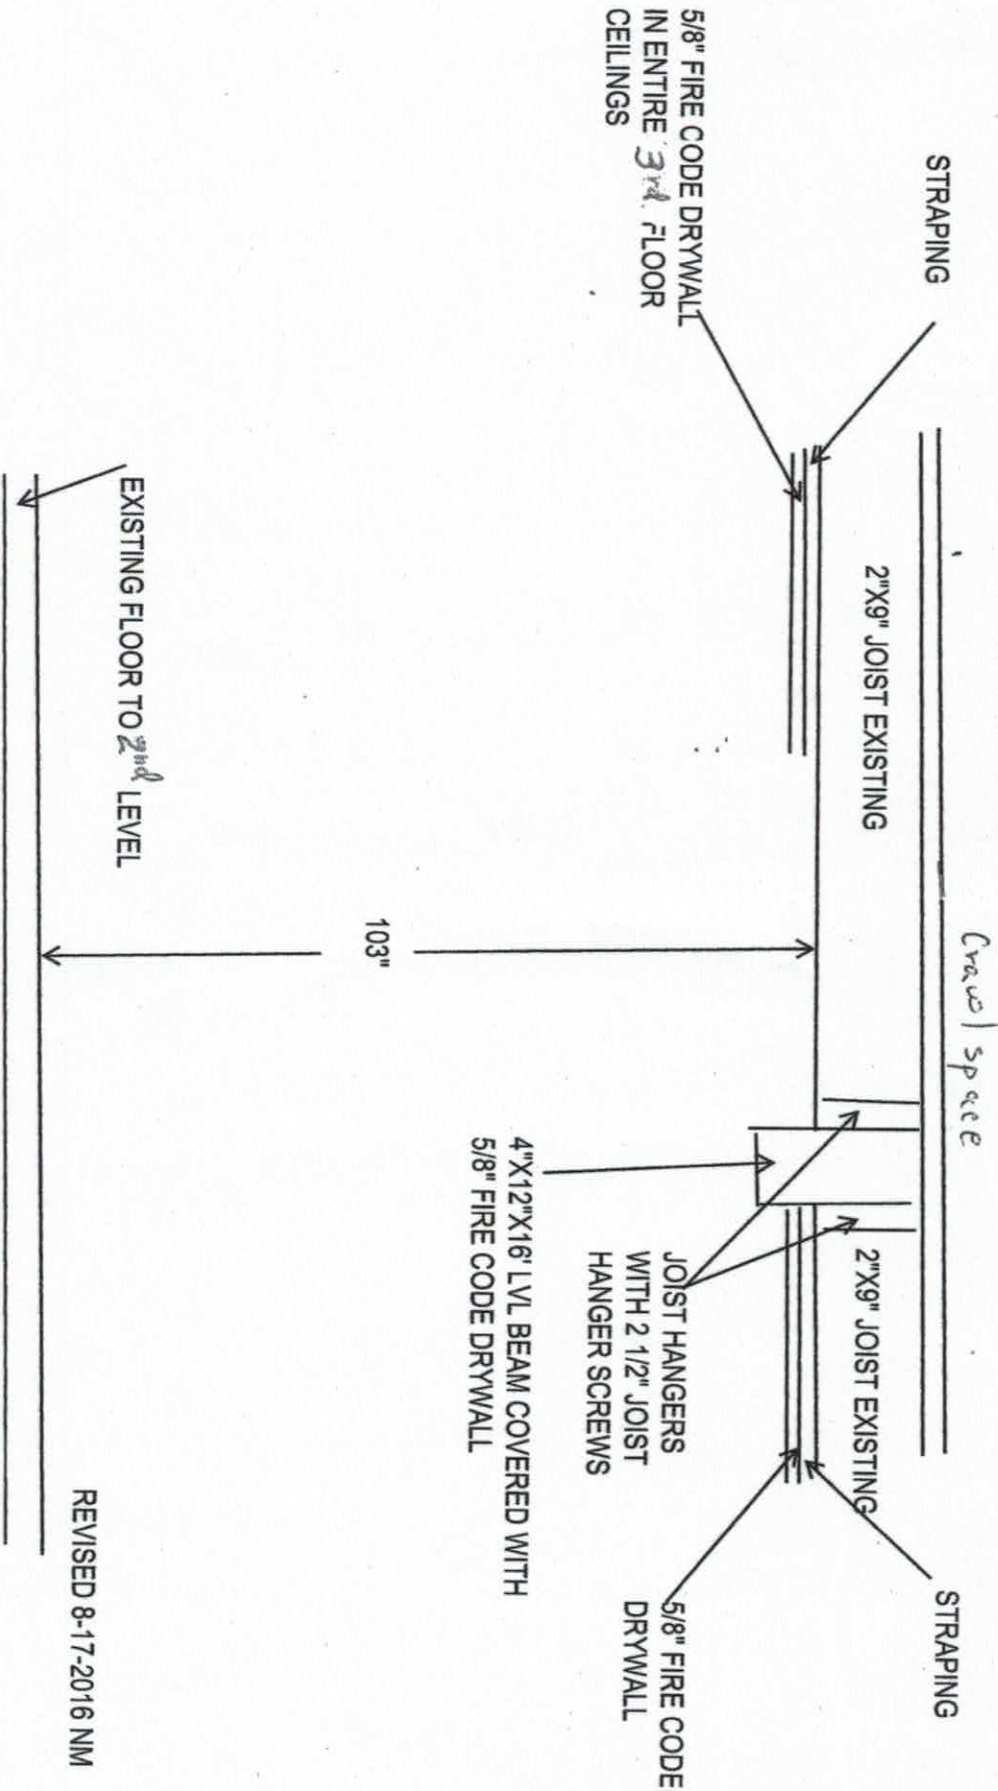

REVISED 8-17-2016 NM

SCALE

PAGE 5