


Checklist # 4

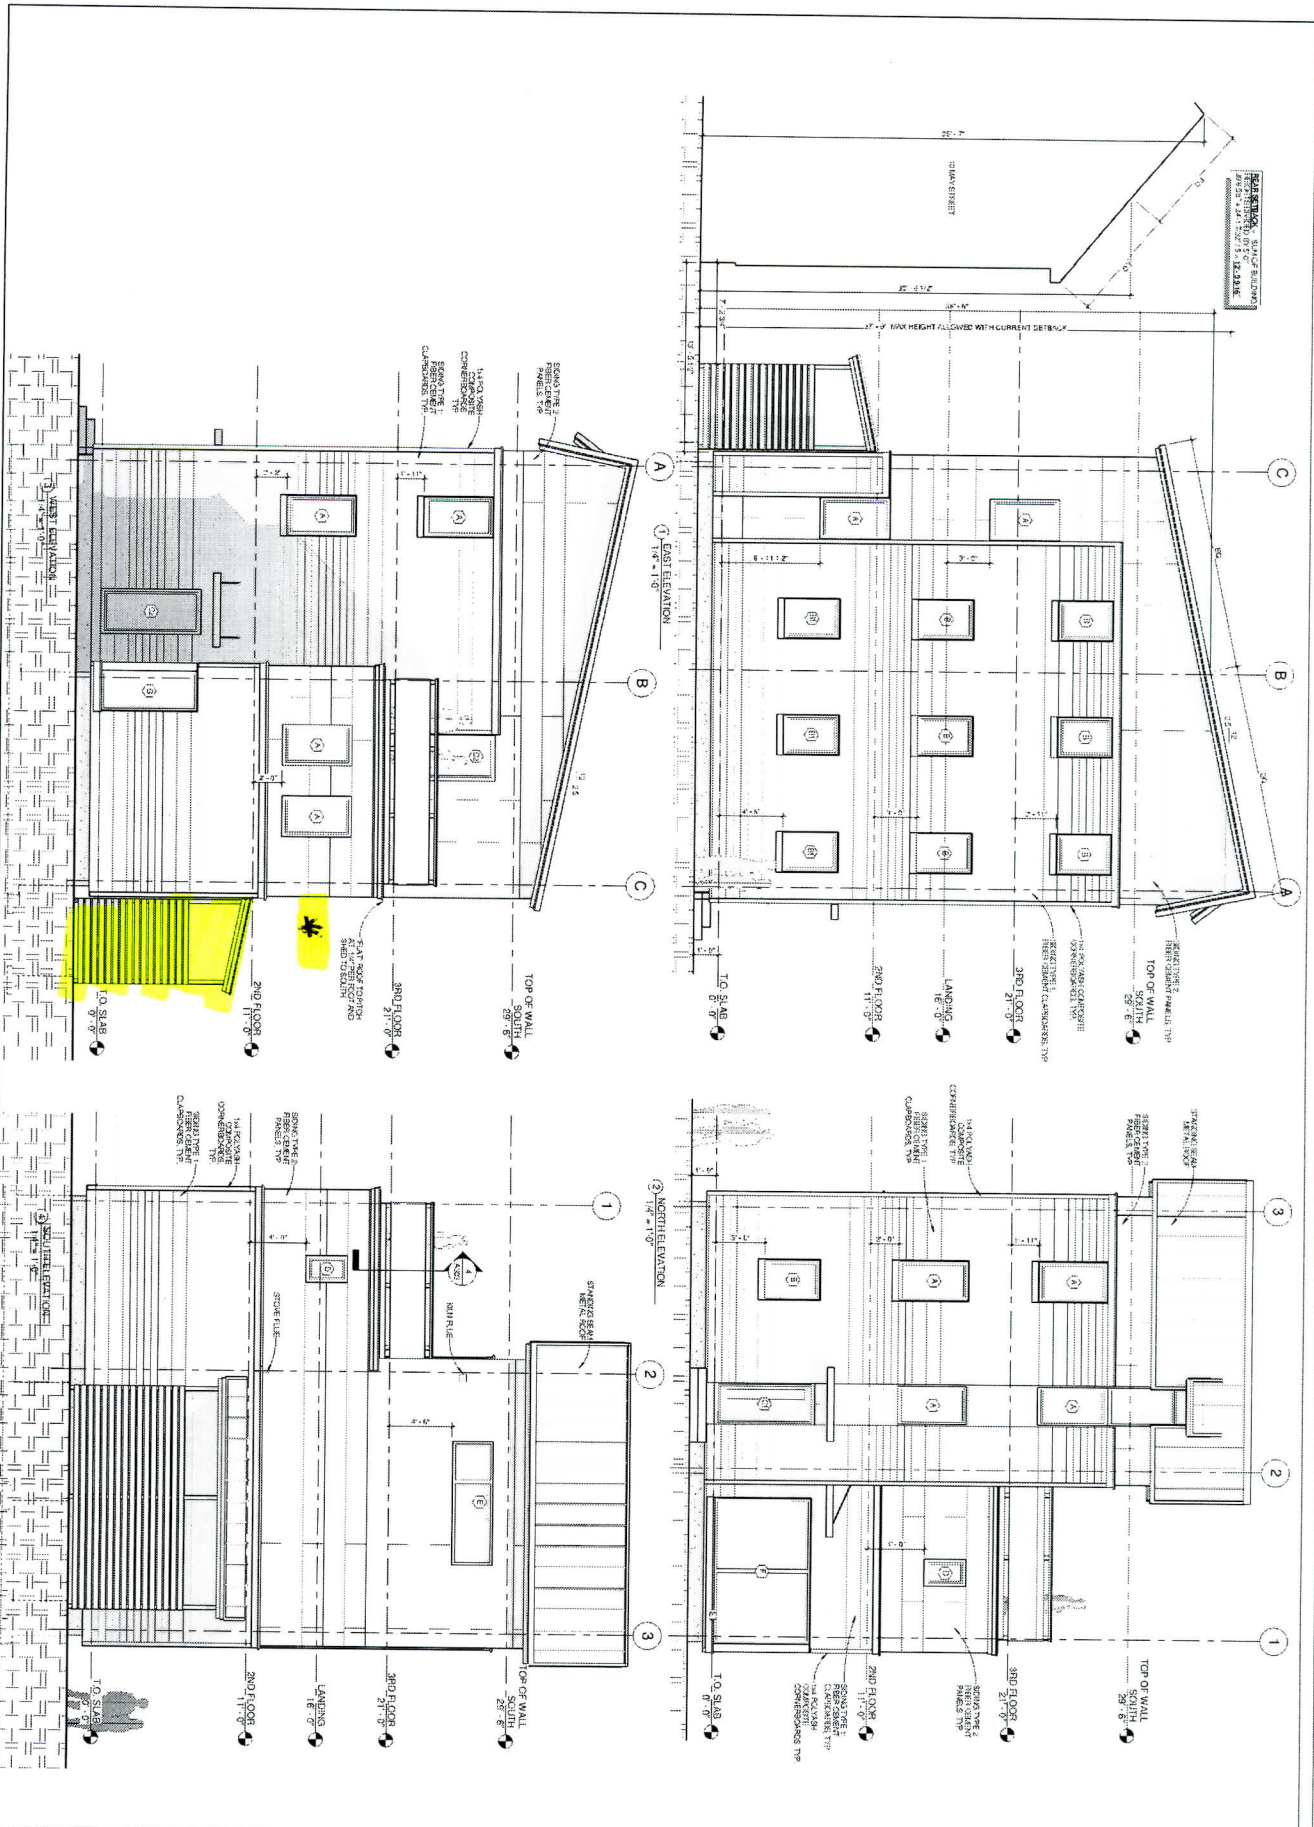

* Condensers will be about 12' from property

* Condensers to be mounted on wall brackets above shed roof on the wall.

* Condensers will be approx. 2' above shed roof.

RESPONSIBLE:

NO.	NAME	DATE

PROJECT NO. 018
 DRAWN BY: OLS
 CHECKED BY: OLS
 SCALE: 1/8" = 1'-0"

CONSULTANTS:

BRIBURN
 architecture for life

OLINS RESIDENCE
 2 TAYLOR STREET

