




4 DETAIL - HIGH EAVE  
1 1/2" = 1'-0"

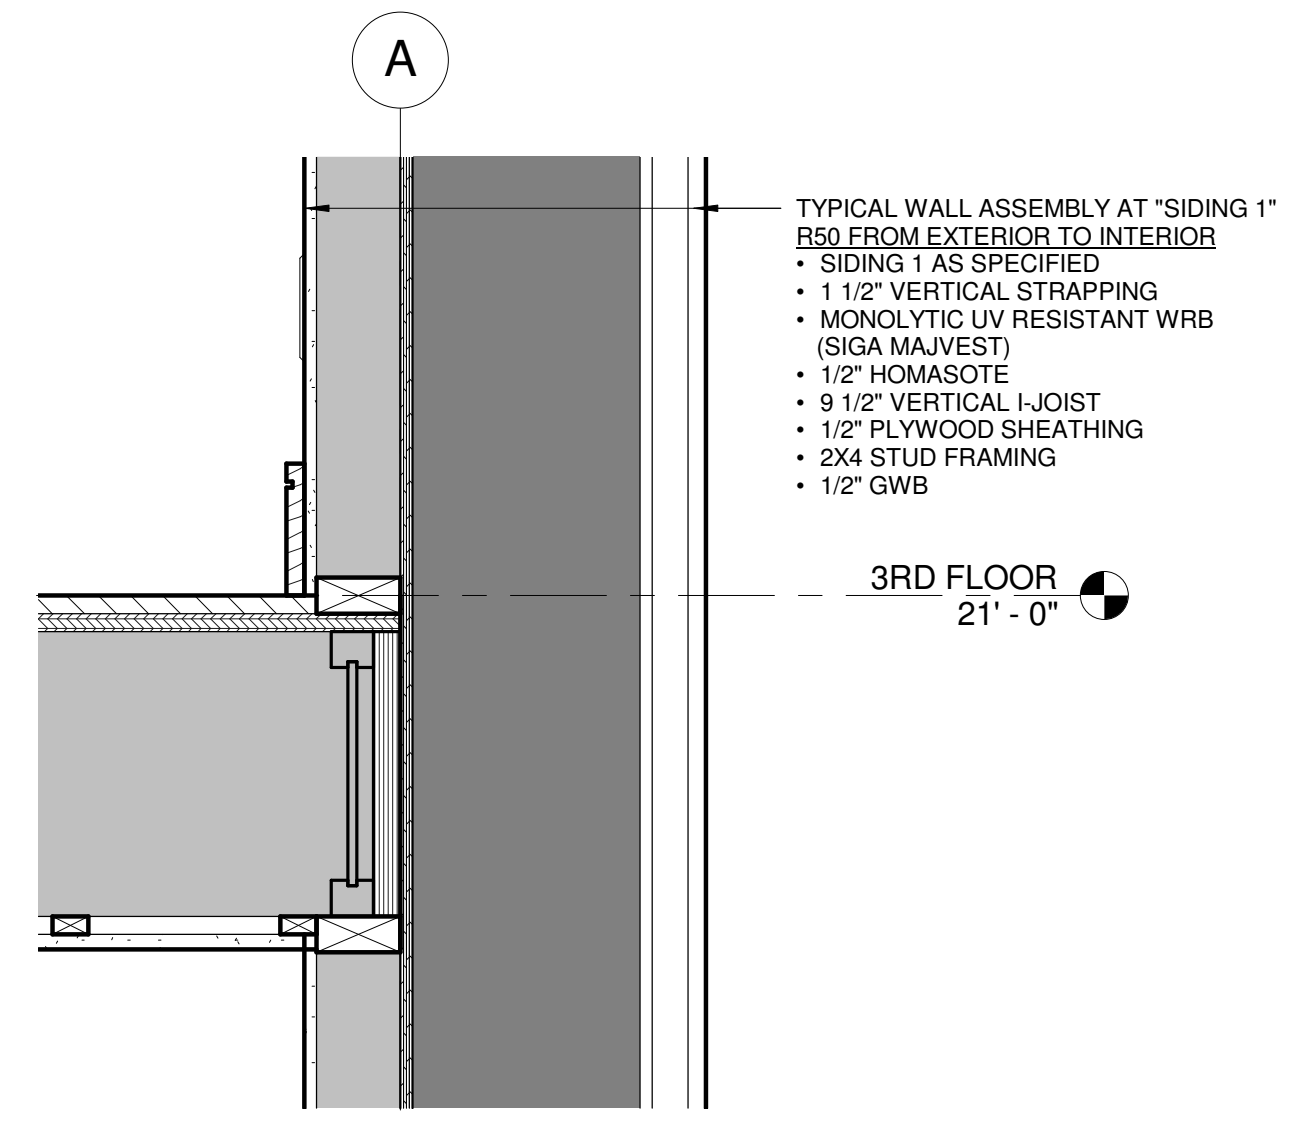

3 DETAIL - EDGE OF FLOOR  
1 1/2" = 1'-0"

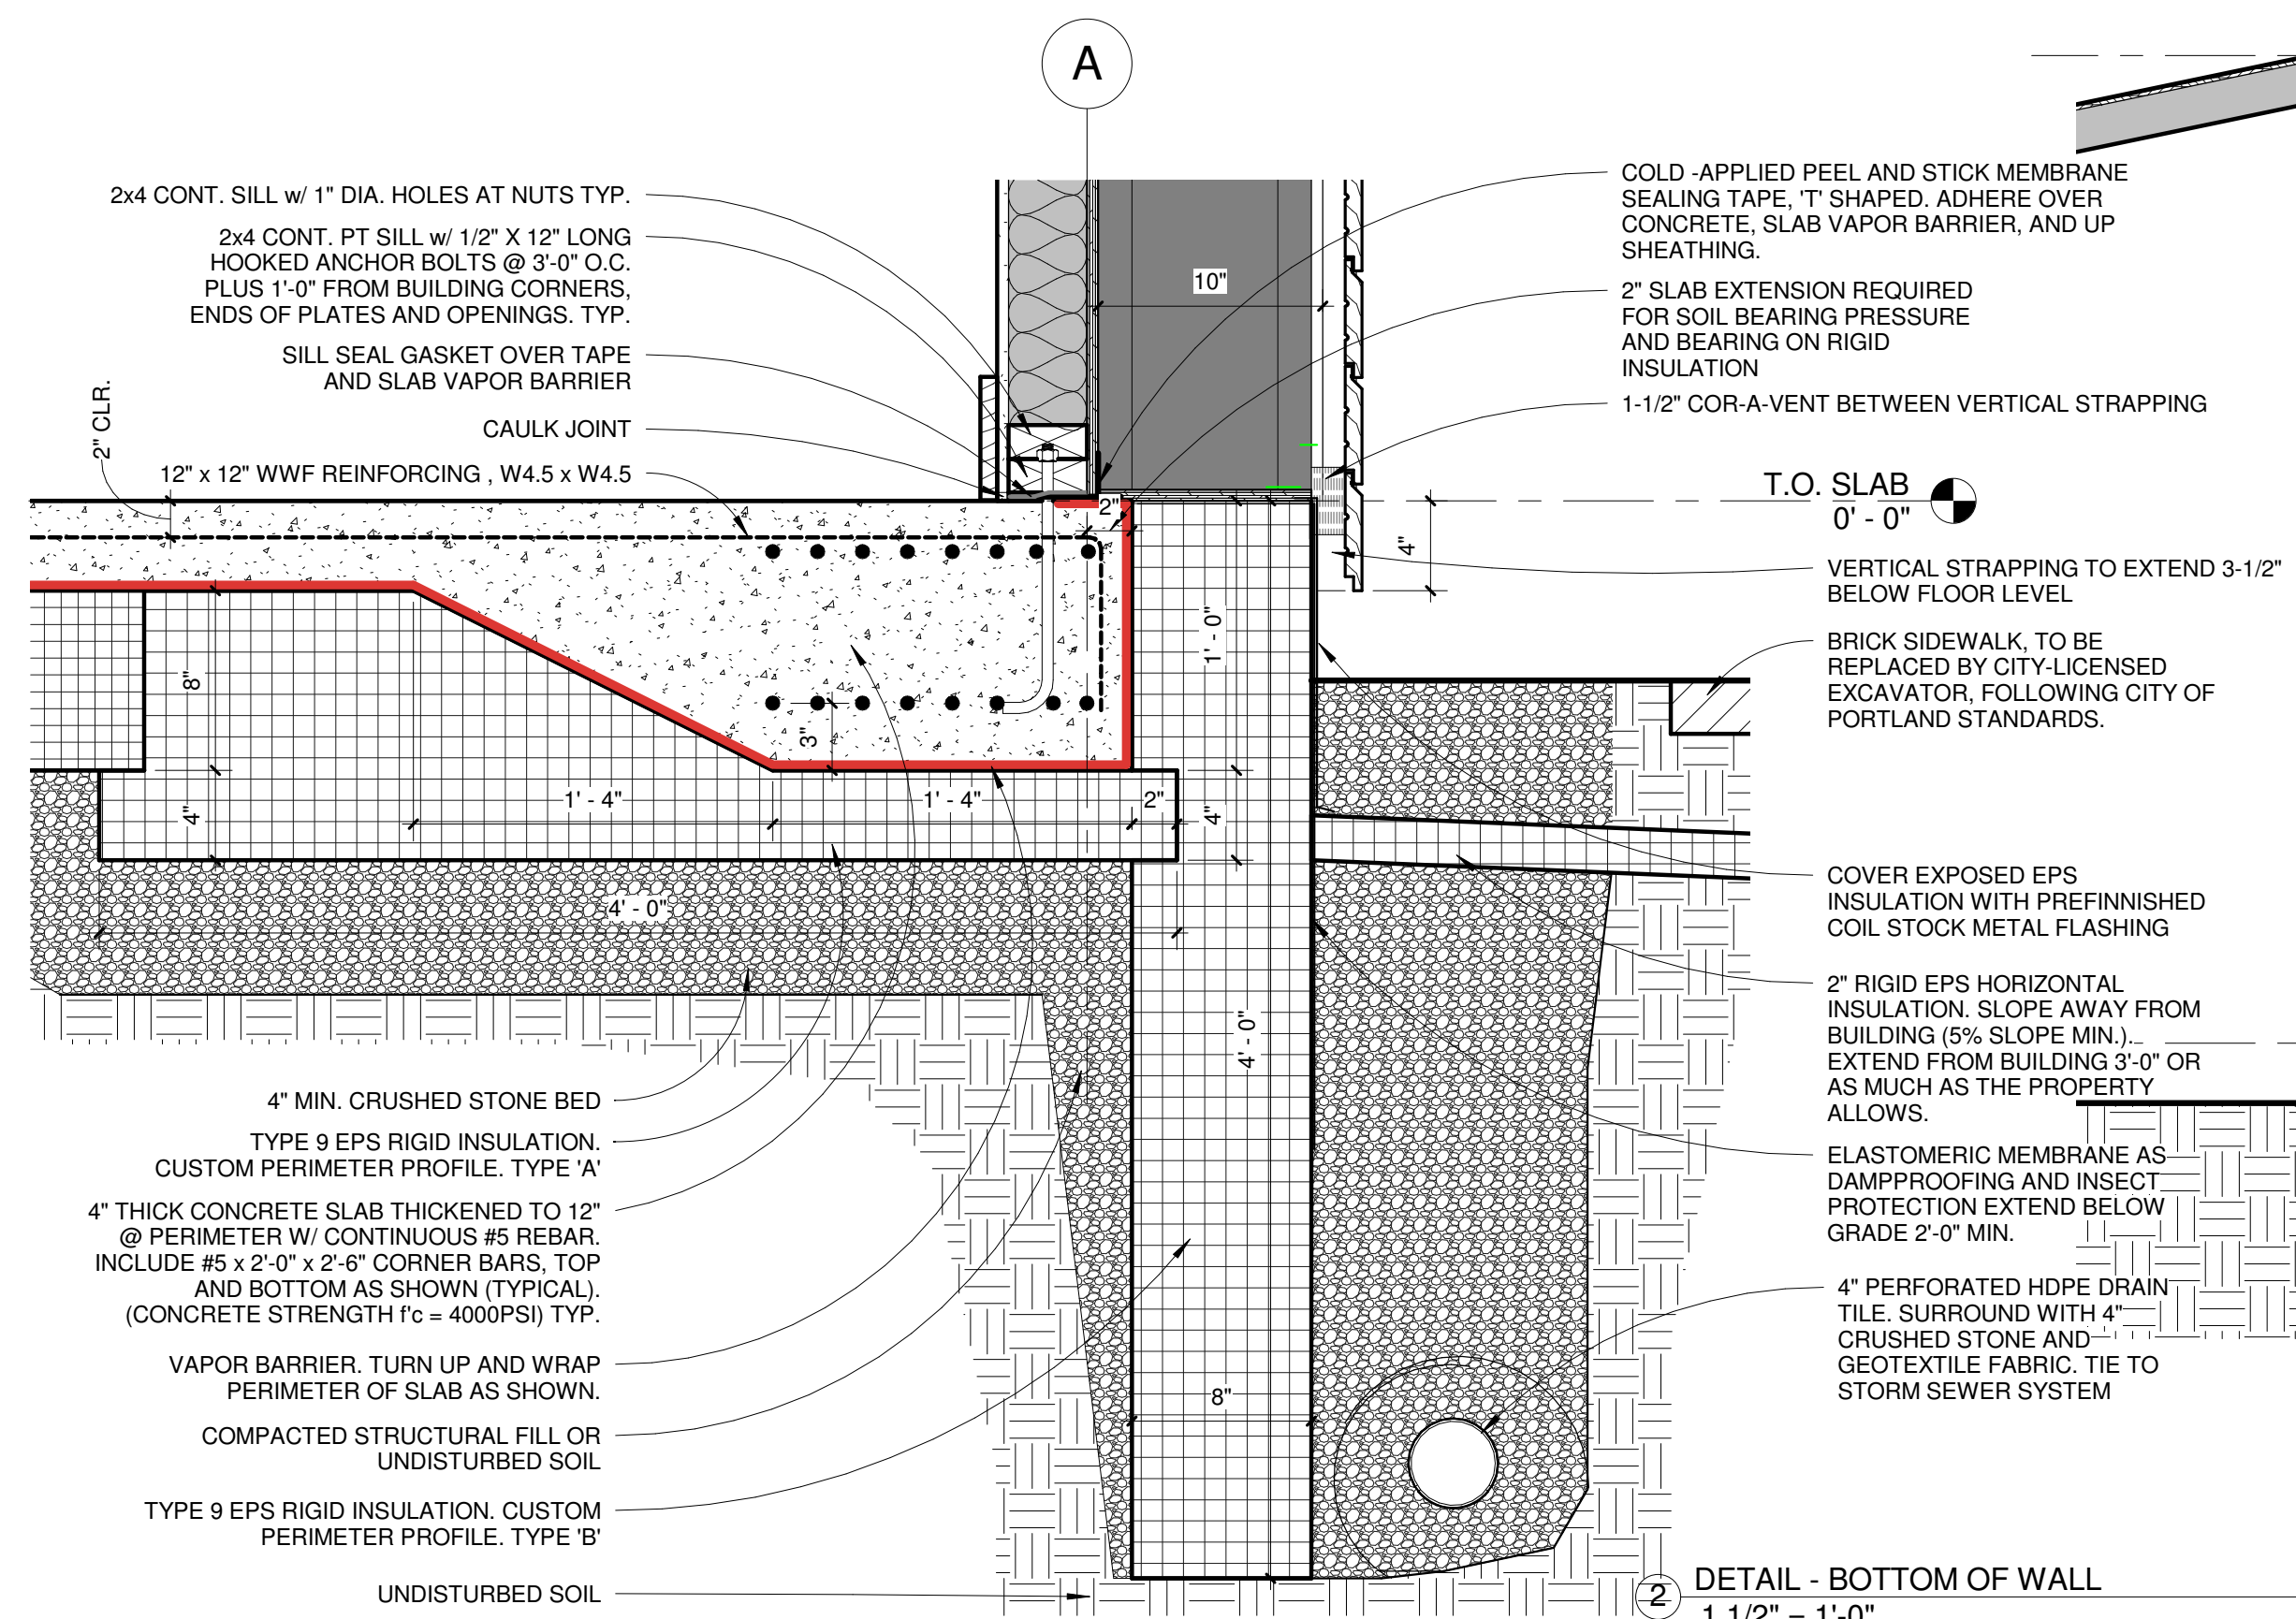

2 DETAIL - BOTTOM OF WALL  
1 1/2" = 1'-0"

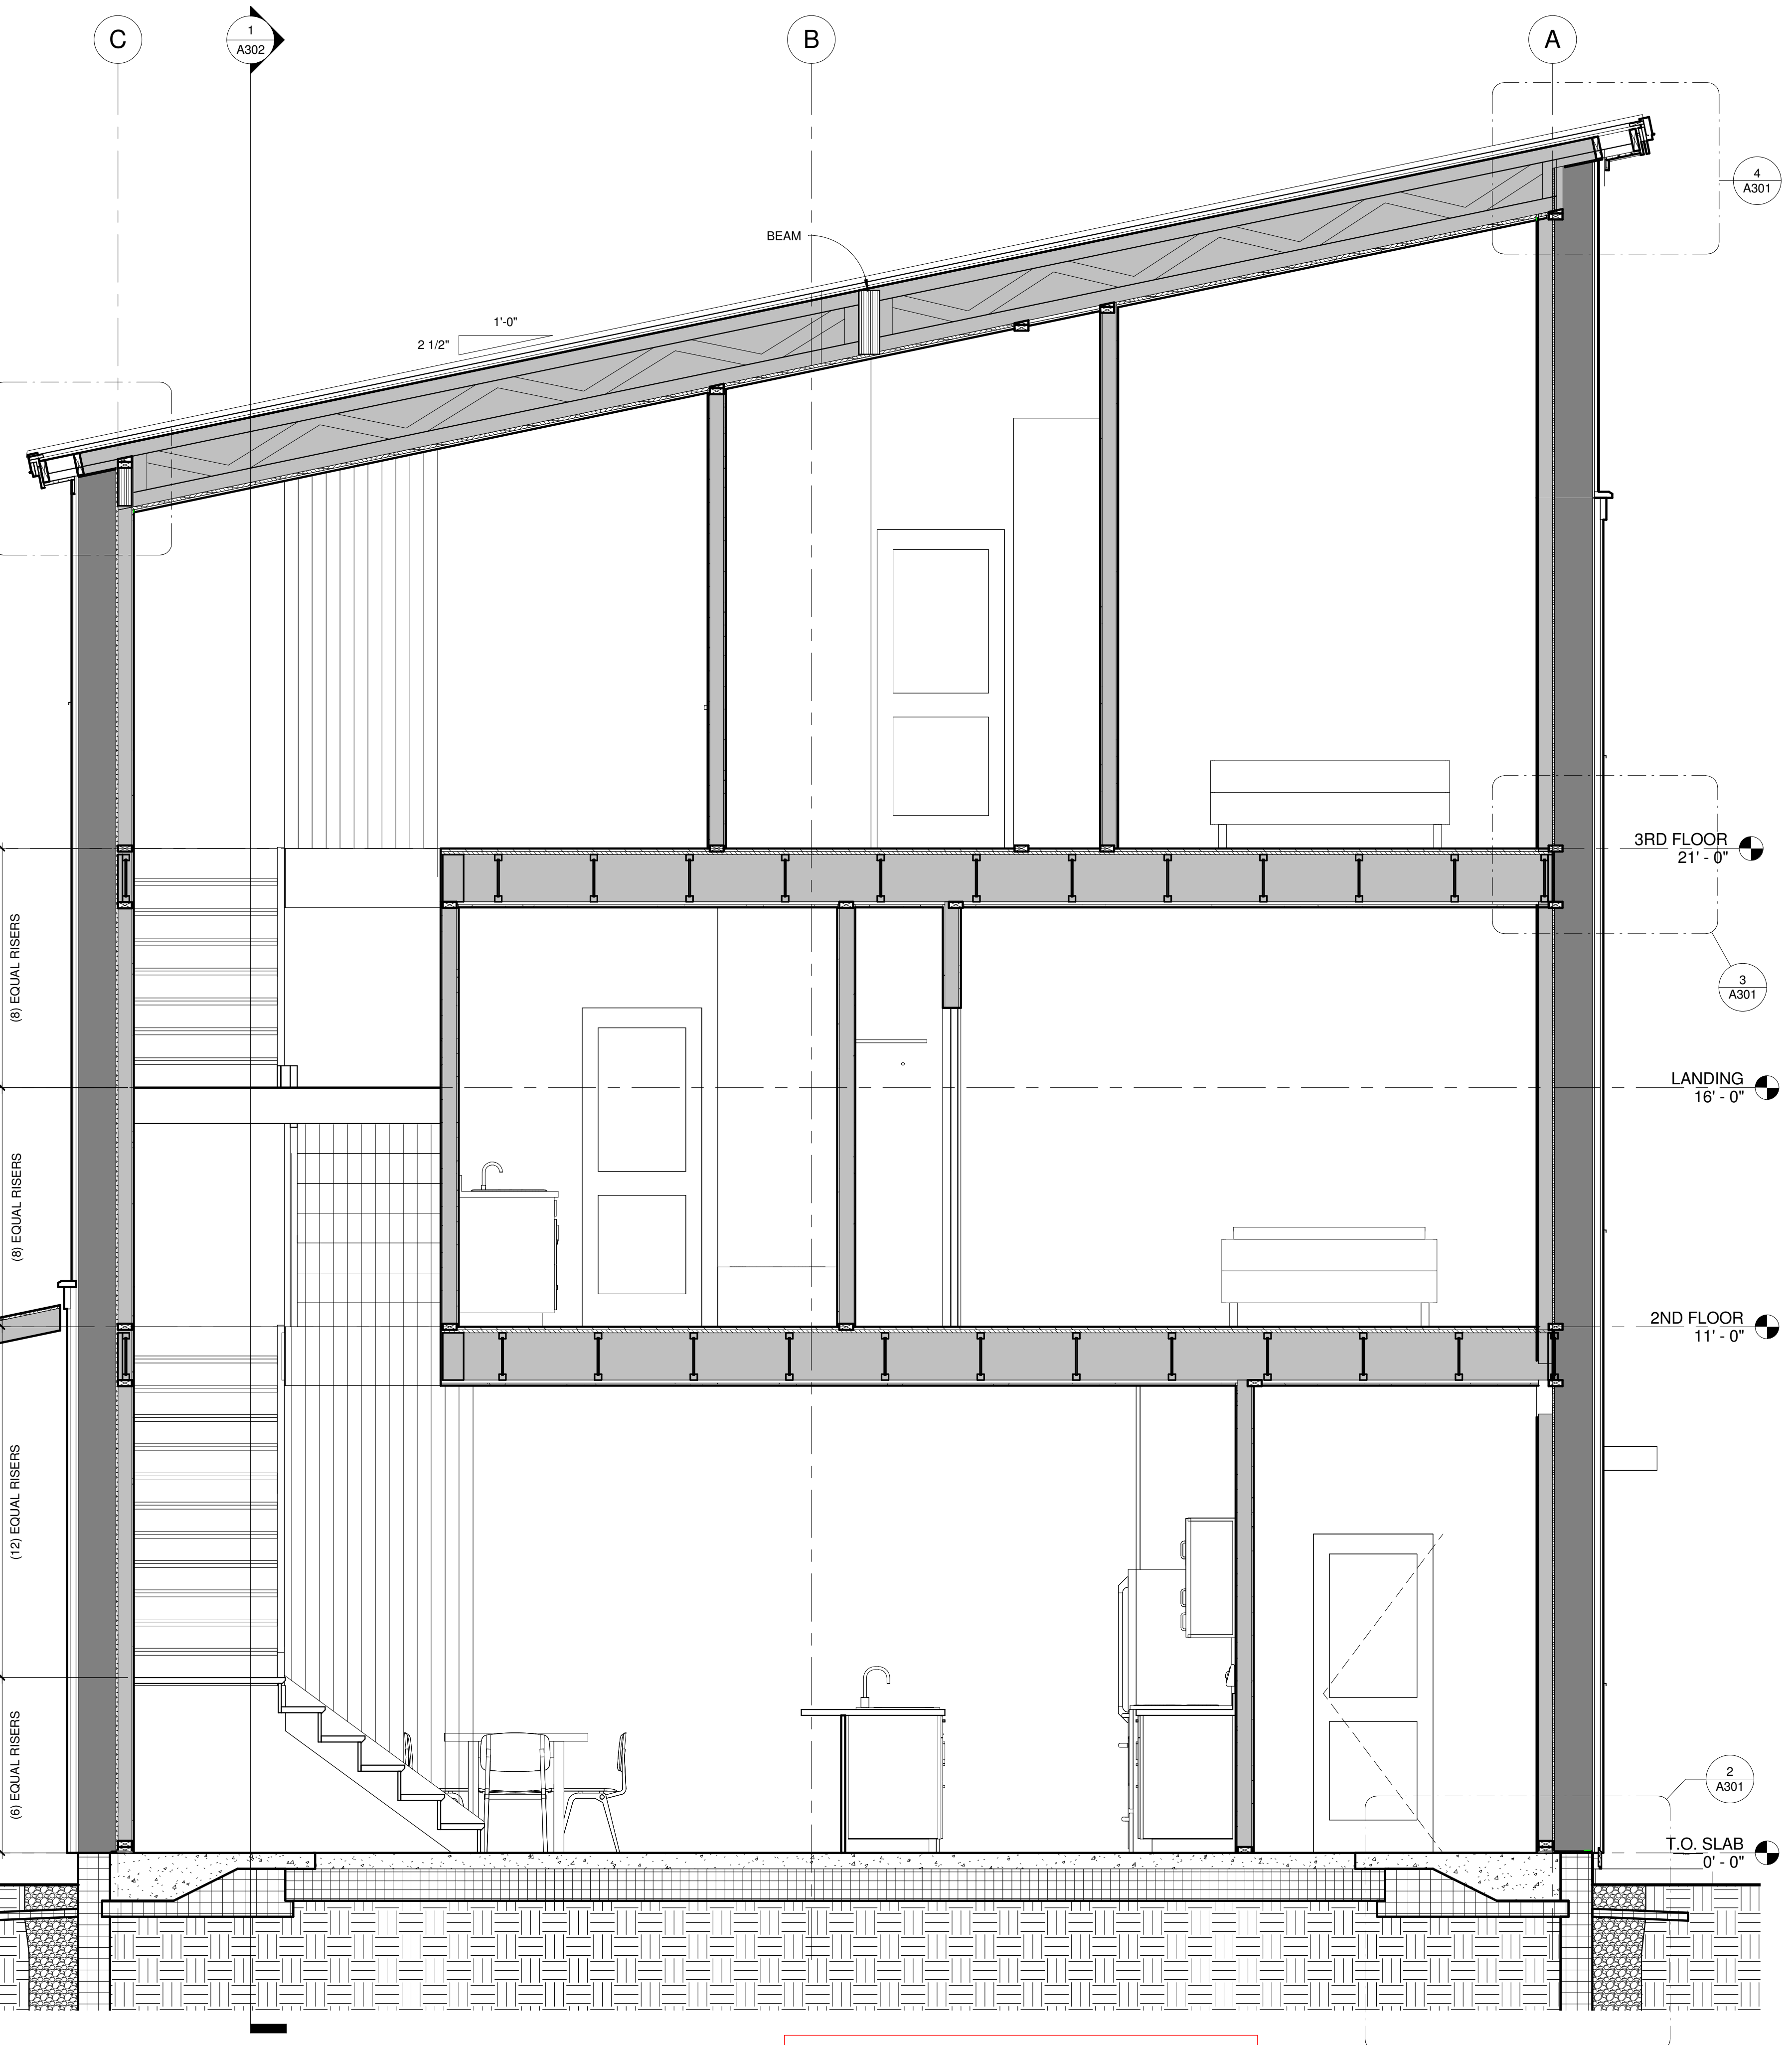

1 BUILDING SECTION 1  
1/2" = 1'-0"

**FOR PERMITTING AND  
PRICING ONLY  
NOT FOR CONSTRUCTION**

**OLINS RESIDENCE**  
2 TAYLOR STREET  
PORTLAND, MAINE

**BR BURN**  
architecture for life  
20 Maple St. Suite 201 Portland, ME 04101 207-776-6462

CONSULTANTS:

REVISIONS:

ISSUED: 6/25/14  
PROJECT No: 1314  
DRAWN BY: Author  
CHECKED BY: Checker  
SHEET TITLE:  
BUILDING SECTION

**A301**