




6 MUDROOM NORTH
1/2" = 1'-0"

 


13 INT- MASTER BED EAST
1/2" = 1'-0"

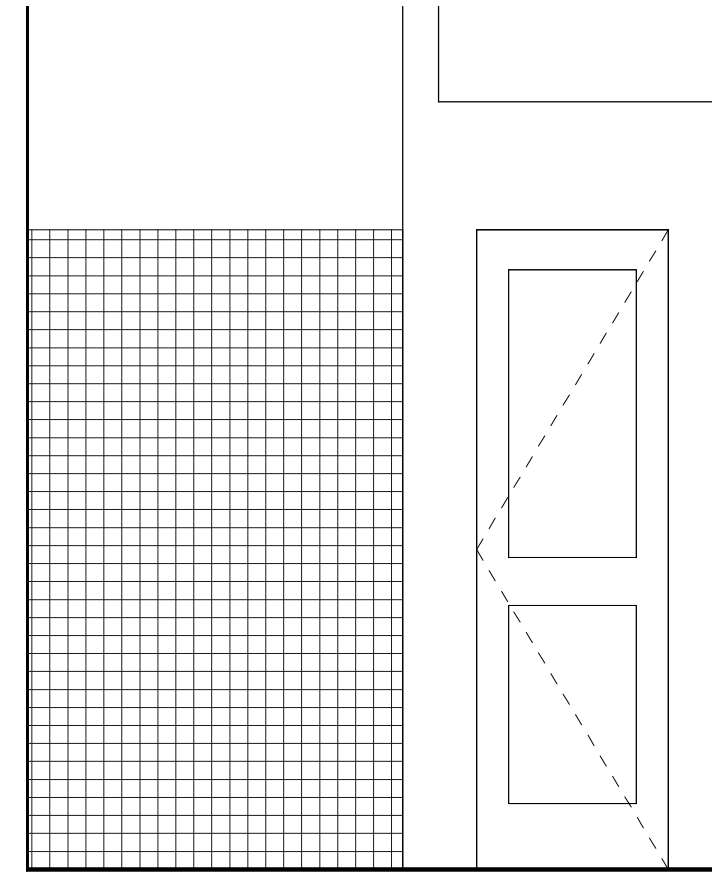


12 MASTER BATH SOUTH
1/2" = 1'-0"

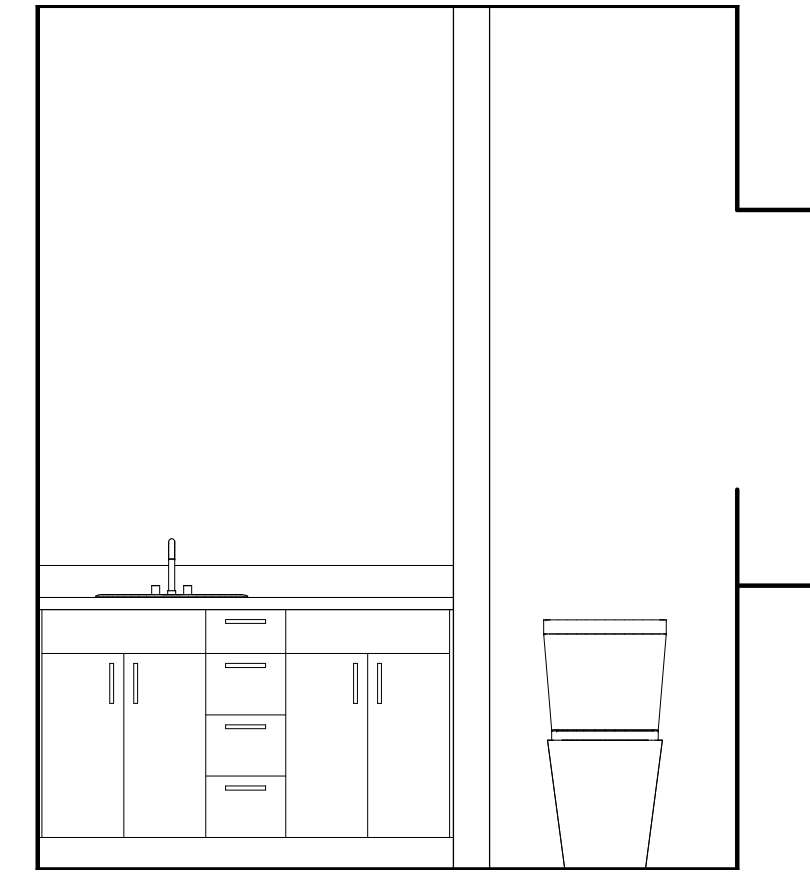


11 MASTER BATH NORTH
1/2" = 1'-0"

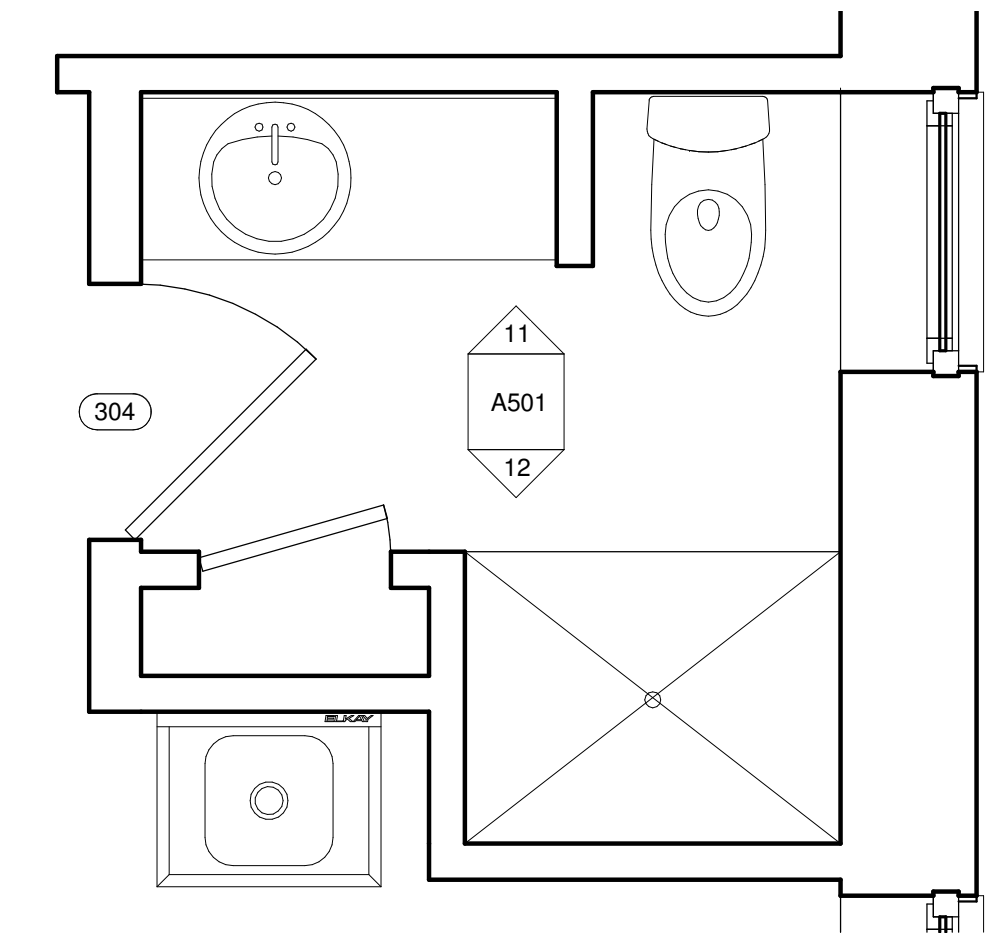


10 ENLARGED MASTER BATH PLAN
1/2" = 1'-0"

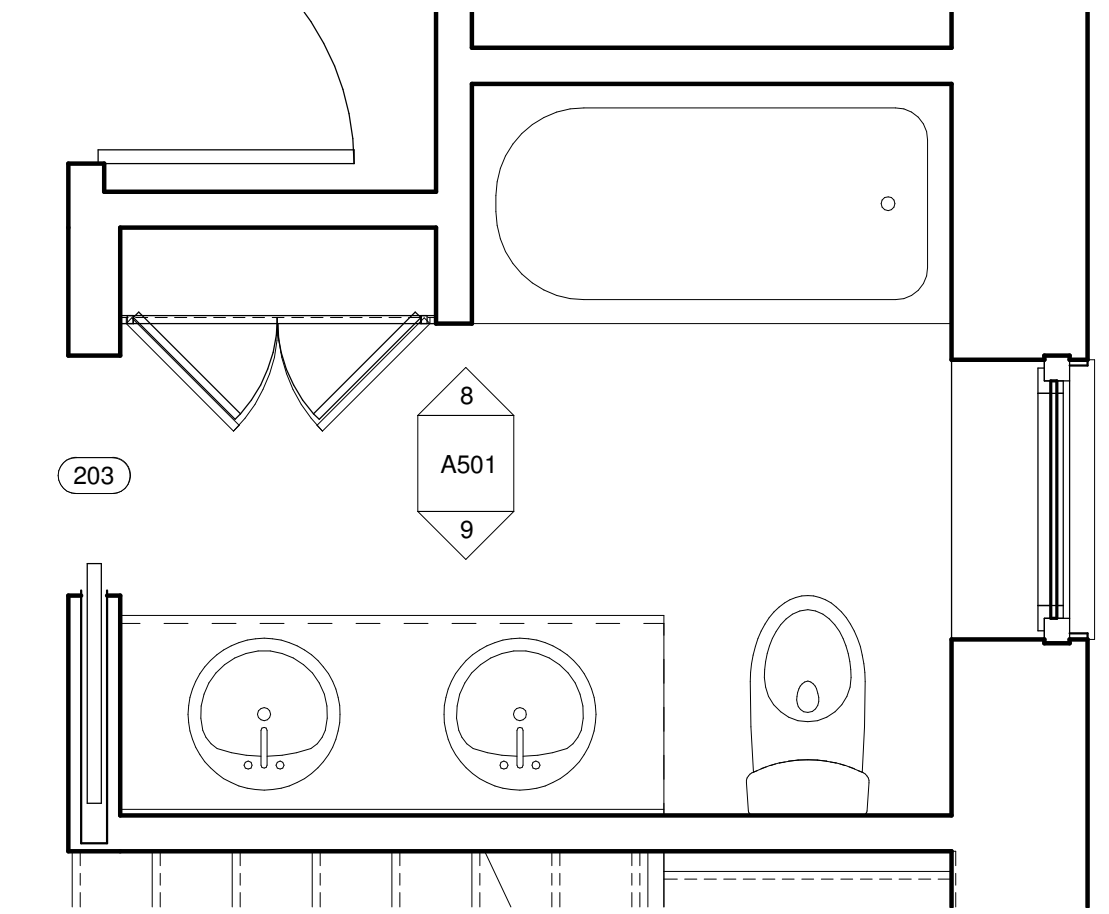


7 ENLARGED BATHROOM PLAN
1/2" = 1'-0"

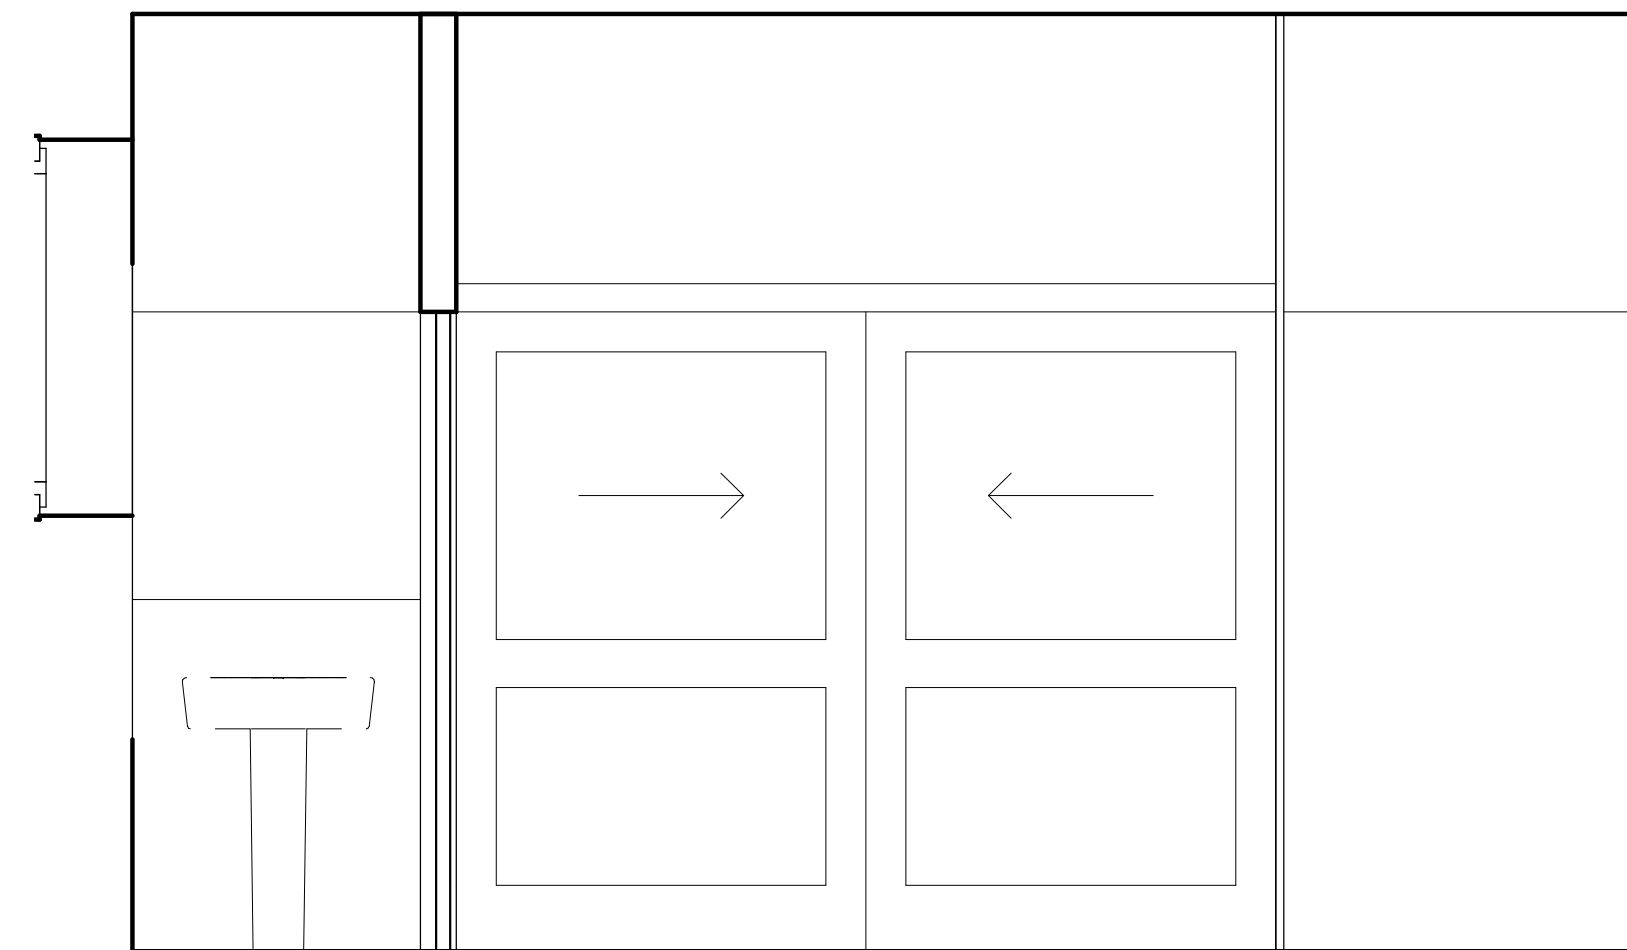


5 MUDROOM SOUTH
1/2" = 1'-0"

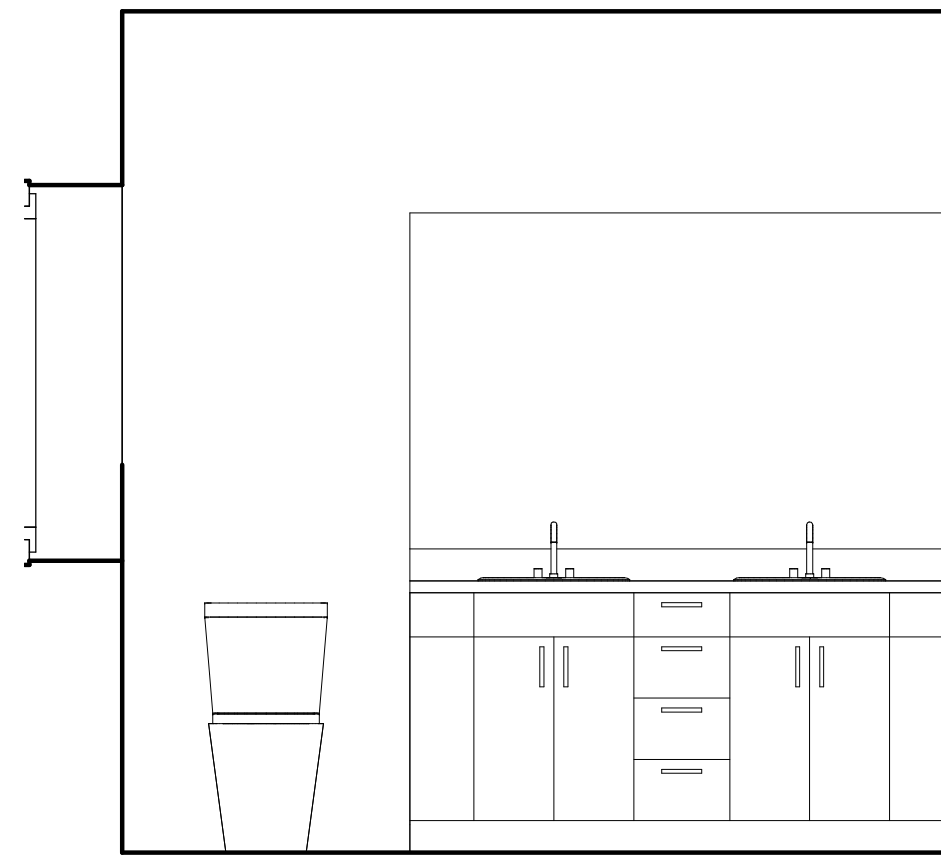


9 BATHROOM SOUTH
1/2" = 1'-0"

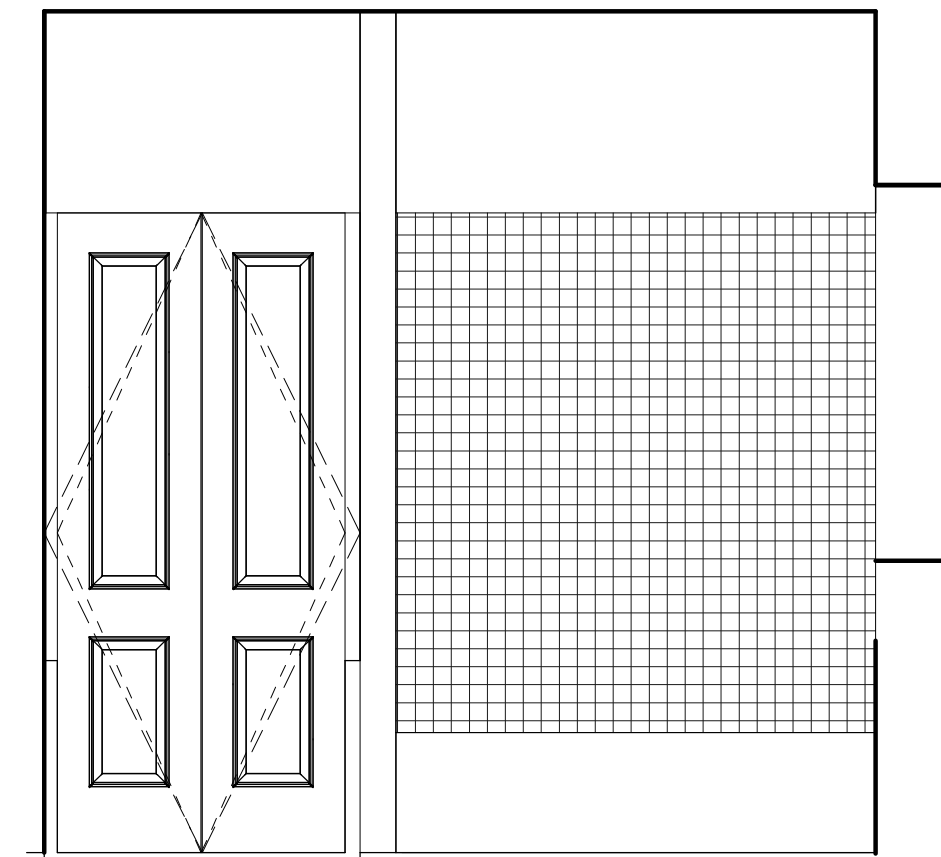


8 BATHROOM NORTH
1/2" = 1'-0"

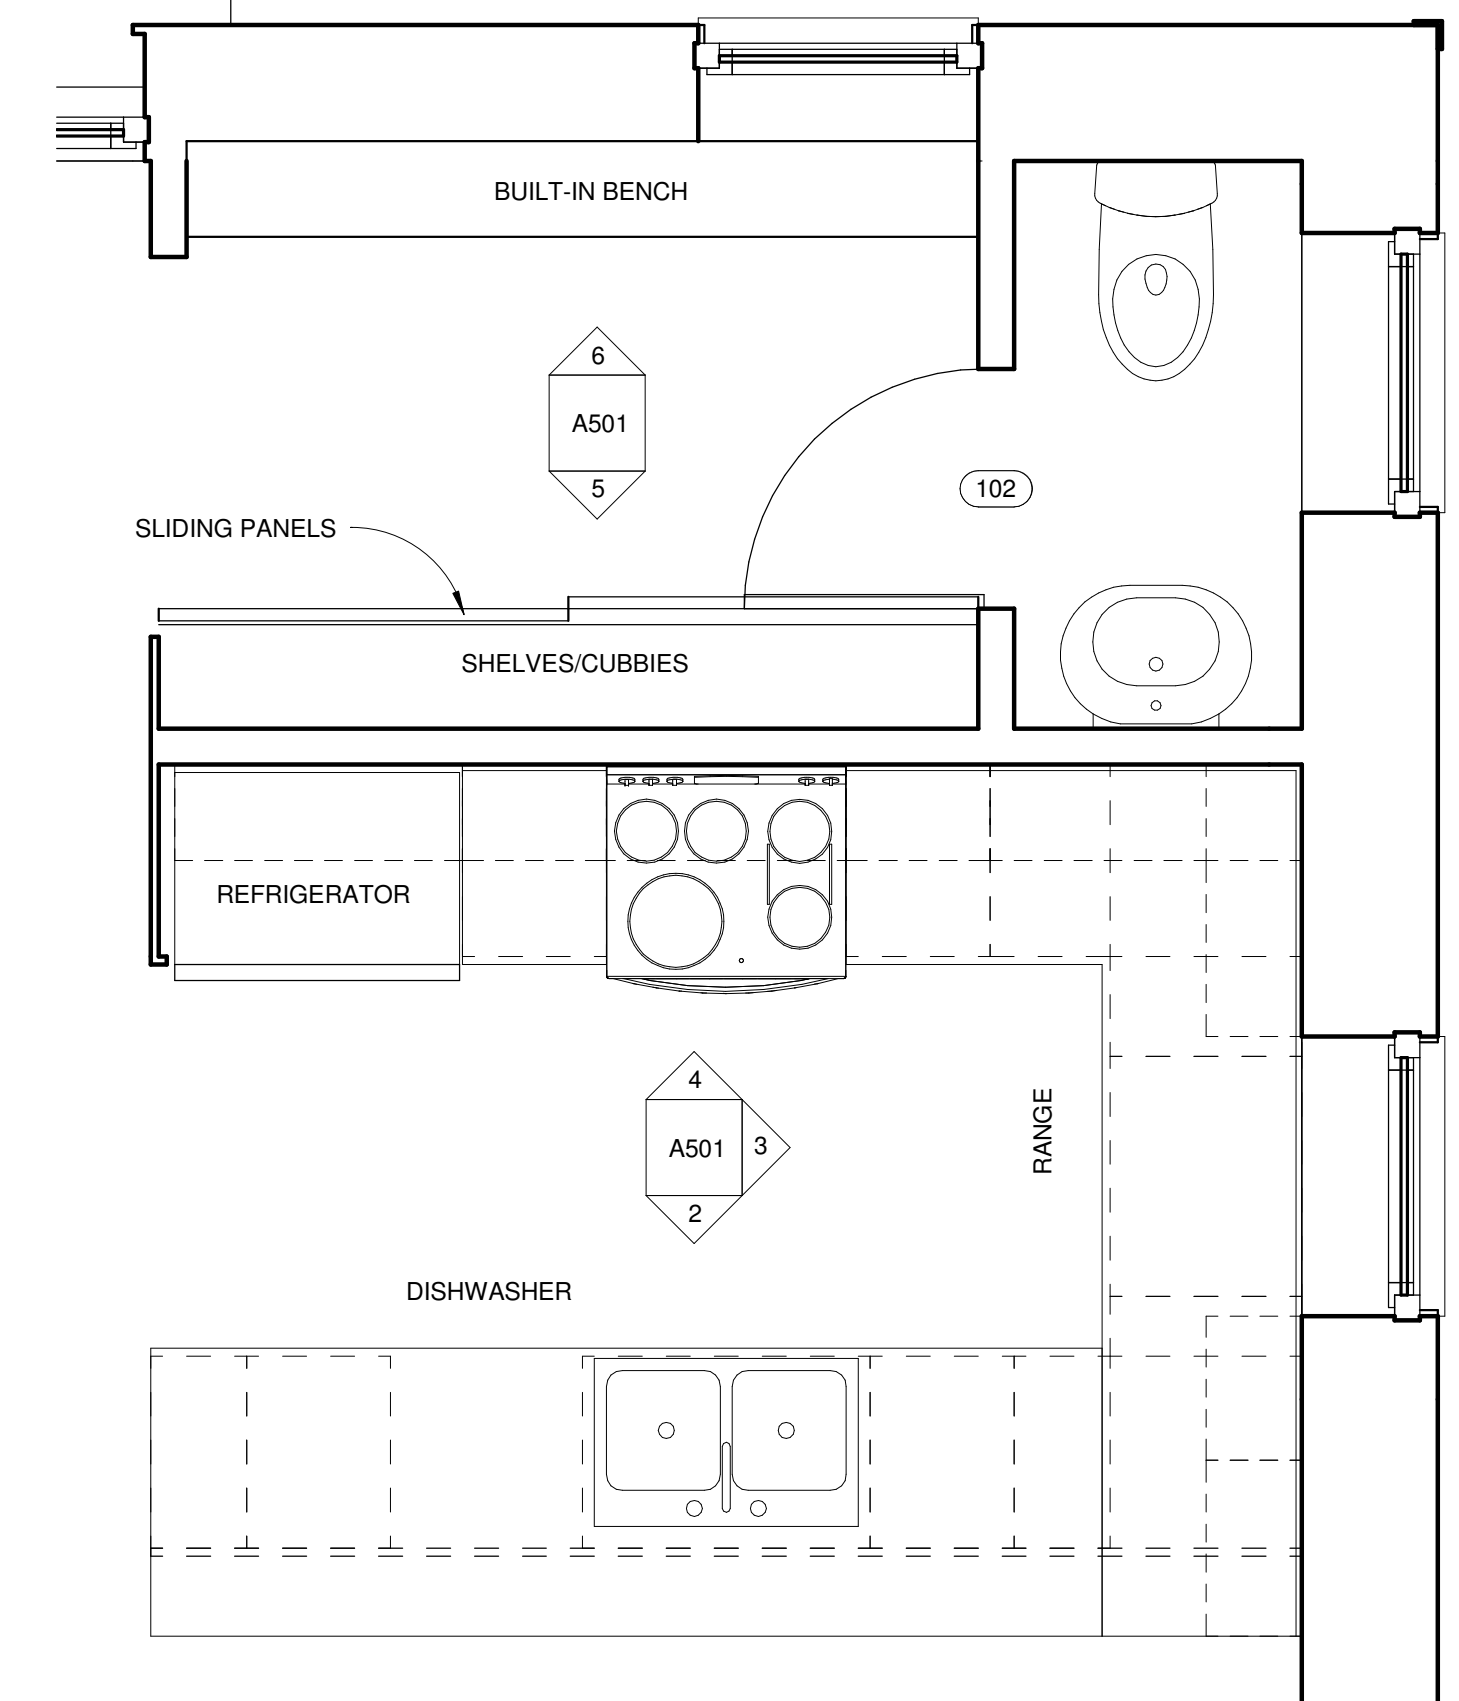


1 ENLARGED KITCHEN PLAN
1/2" = 1'-0"

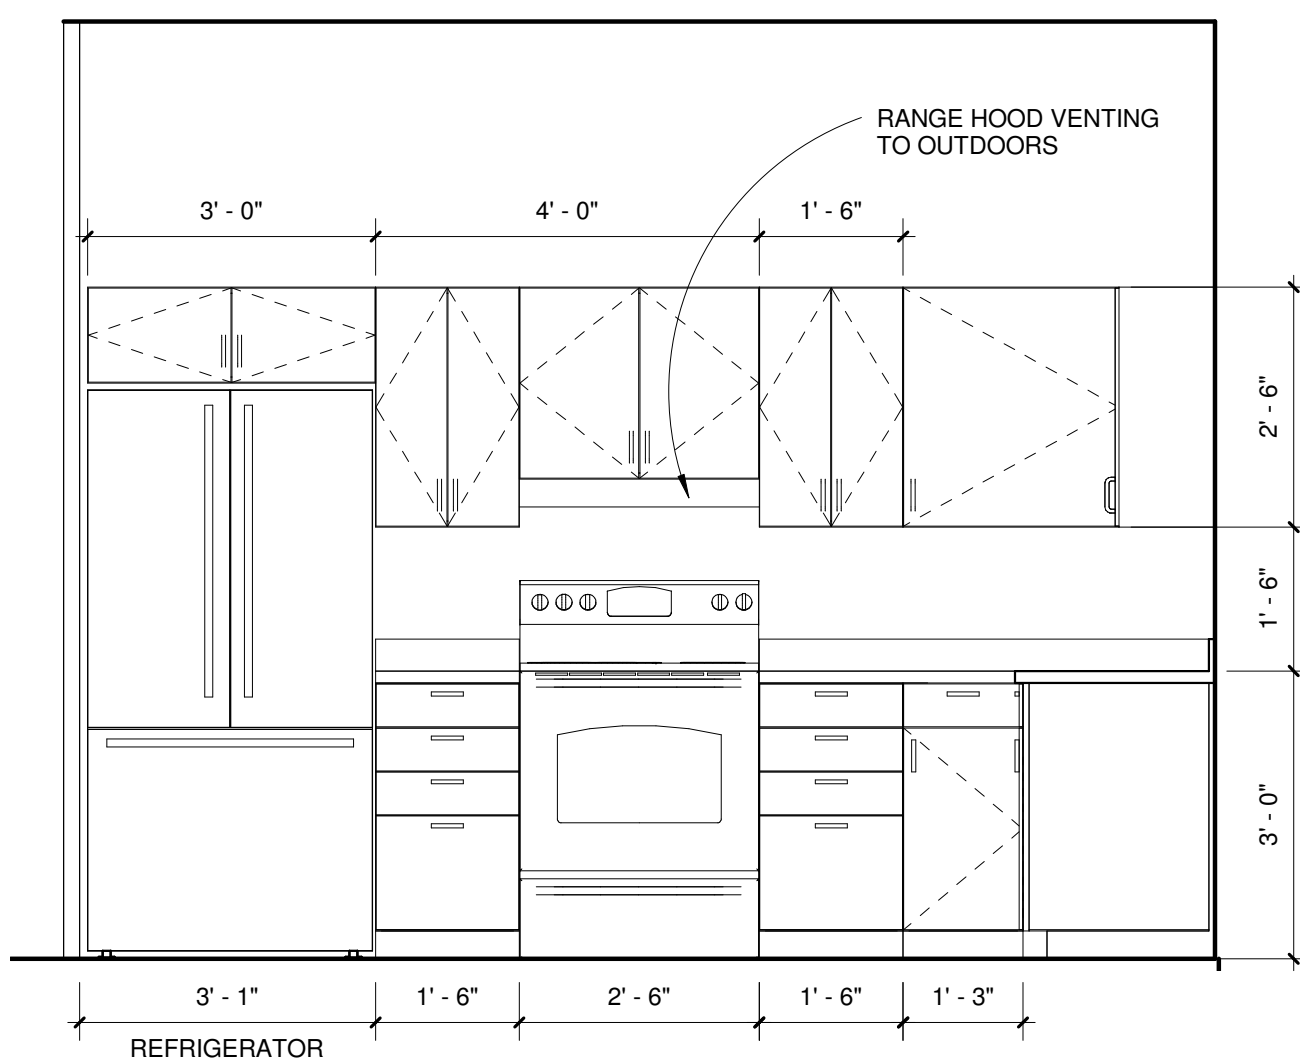

4 KITCHEN NORTH
1/2" = 1'-0"

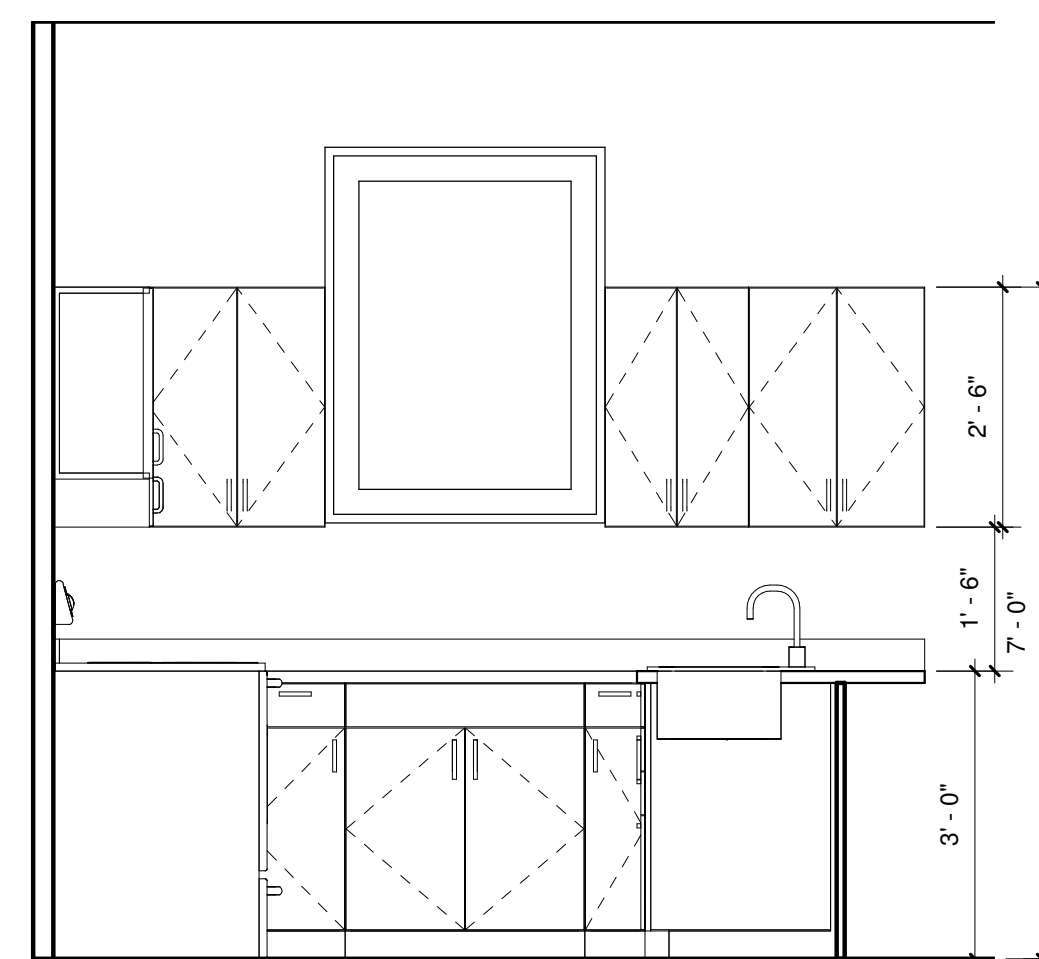

3 KITCHEN EAST
1/2" = 1'-0"

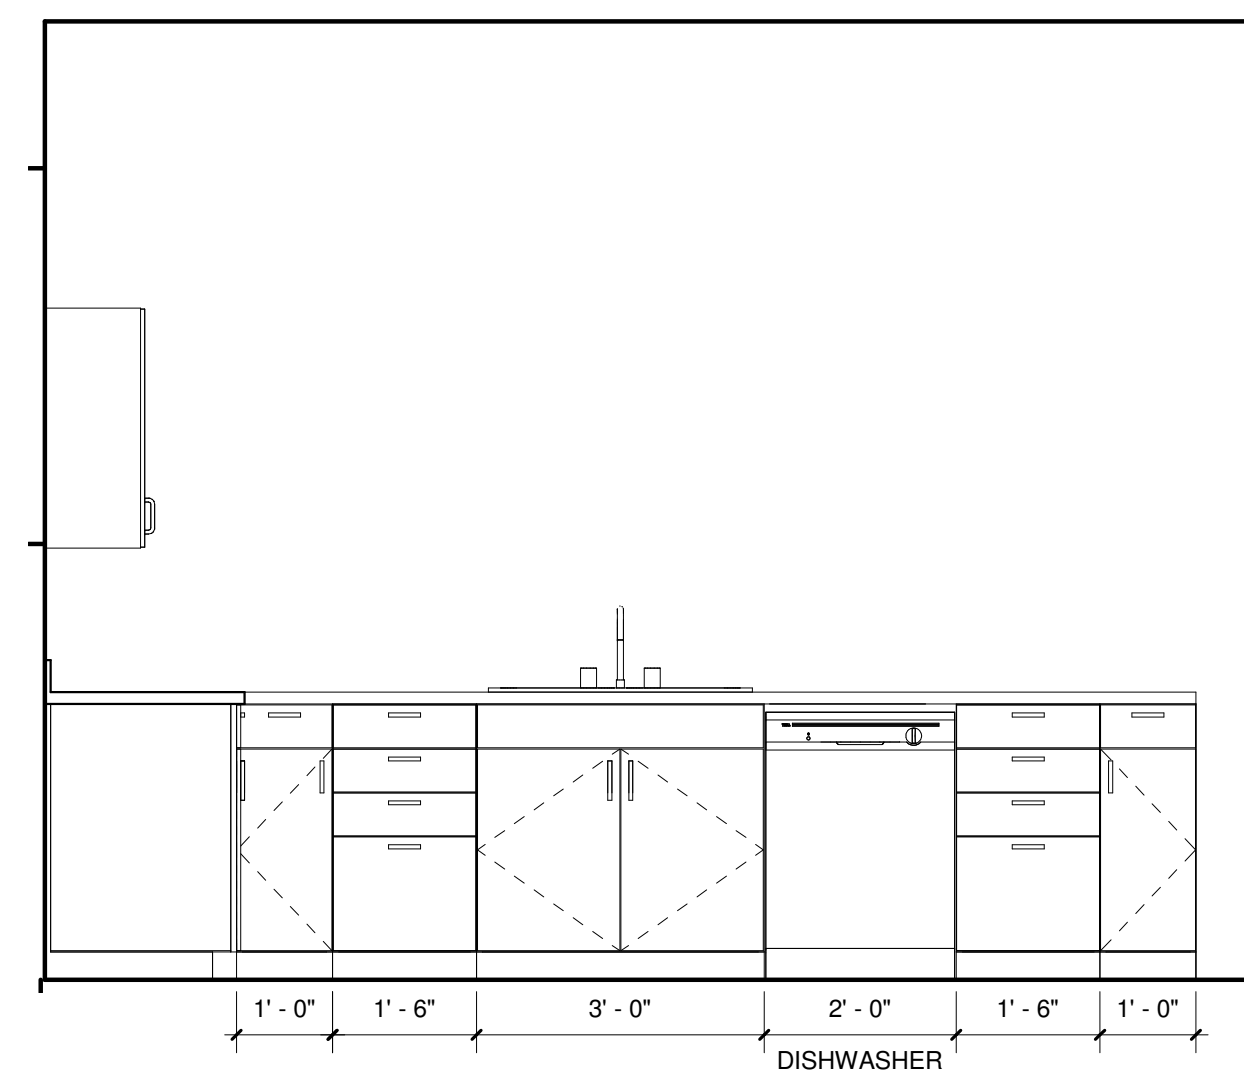

2 KITCHEN SOUTH
1/2" = 1'-0"