


DANFORTH STREET

PROPOSED PARKING PLAN

SCALE: 1"=30'

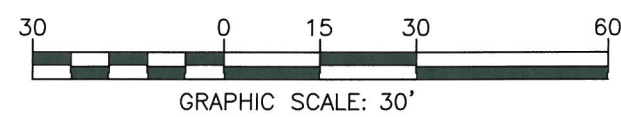

STATE OF MAINE
 THOMAS S. GREER
 No. 4206
 LICENSED PROFESSIONAL ENGINEER
Thomas S. Greer
 3/12/15



ST. LOUIS ROMAN CATHOLIC CHURCH

EMERY STREET

DANFORTH STREET

EXISTING CONDITIONS PLAN

SCALE: 1"=30'

PINKHAM & GREER
CIVIL ENGINEERS
 28 VANNAH AVE. PORTLAND, ME. 04103

ST. LOUIS ROMAN CATHOLIC CHURCH
 PARKING LAYOUT
 DANFORTH STREET, PORTLAND

CSK-1

SCALE: AS SHOWN DATE: MAR. 12, 2015 CHK BY: TSG PROJECT: 10112