



PROPOSED PARKING PLAN

SCALE: 1"=30'

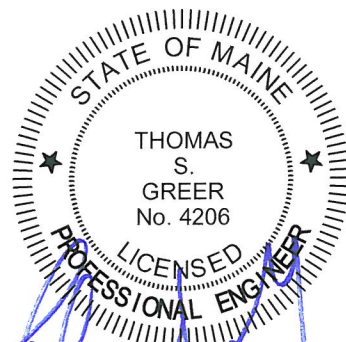

Thomas S. Greer
1/29/15

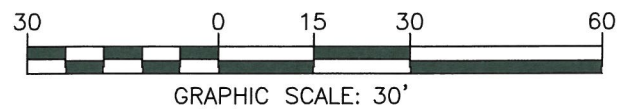

EXISTING CONDITIONS PLAN

SCALE: 1"=30'

PINKHAM & GREER
CIVIL ENGINEERS

28 VANNAH AVE. PORTLAND, ME. 04103

ST. LOUIS ROMAN CATHOLIC CHURCH
PARKING LAYOUT
DANFORTH STREET, PORTLAND

CSK-1

SCALE: AS SHOWN DATE: JAN. 29, 2015 CHK BY: TSG PROJECT: 10112