



1 KIT - Main Line  
3/8" = 1'-0"



2 KIT - Cabs-Pantry  
3/8" = 1'-0"

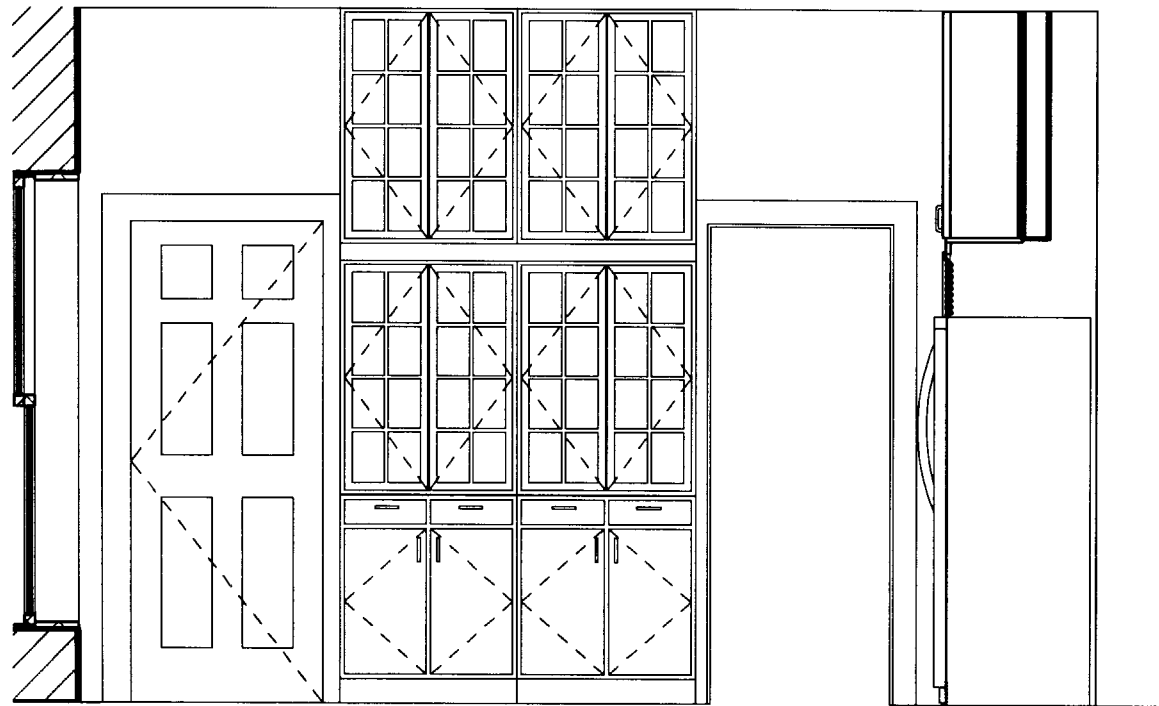

3 KIT - Sink 30x80  
3/8" = 1'-0"

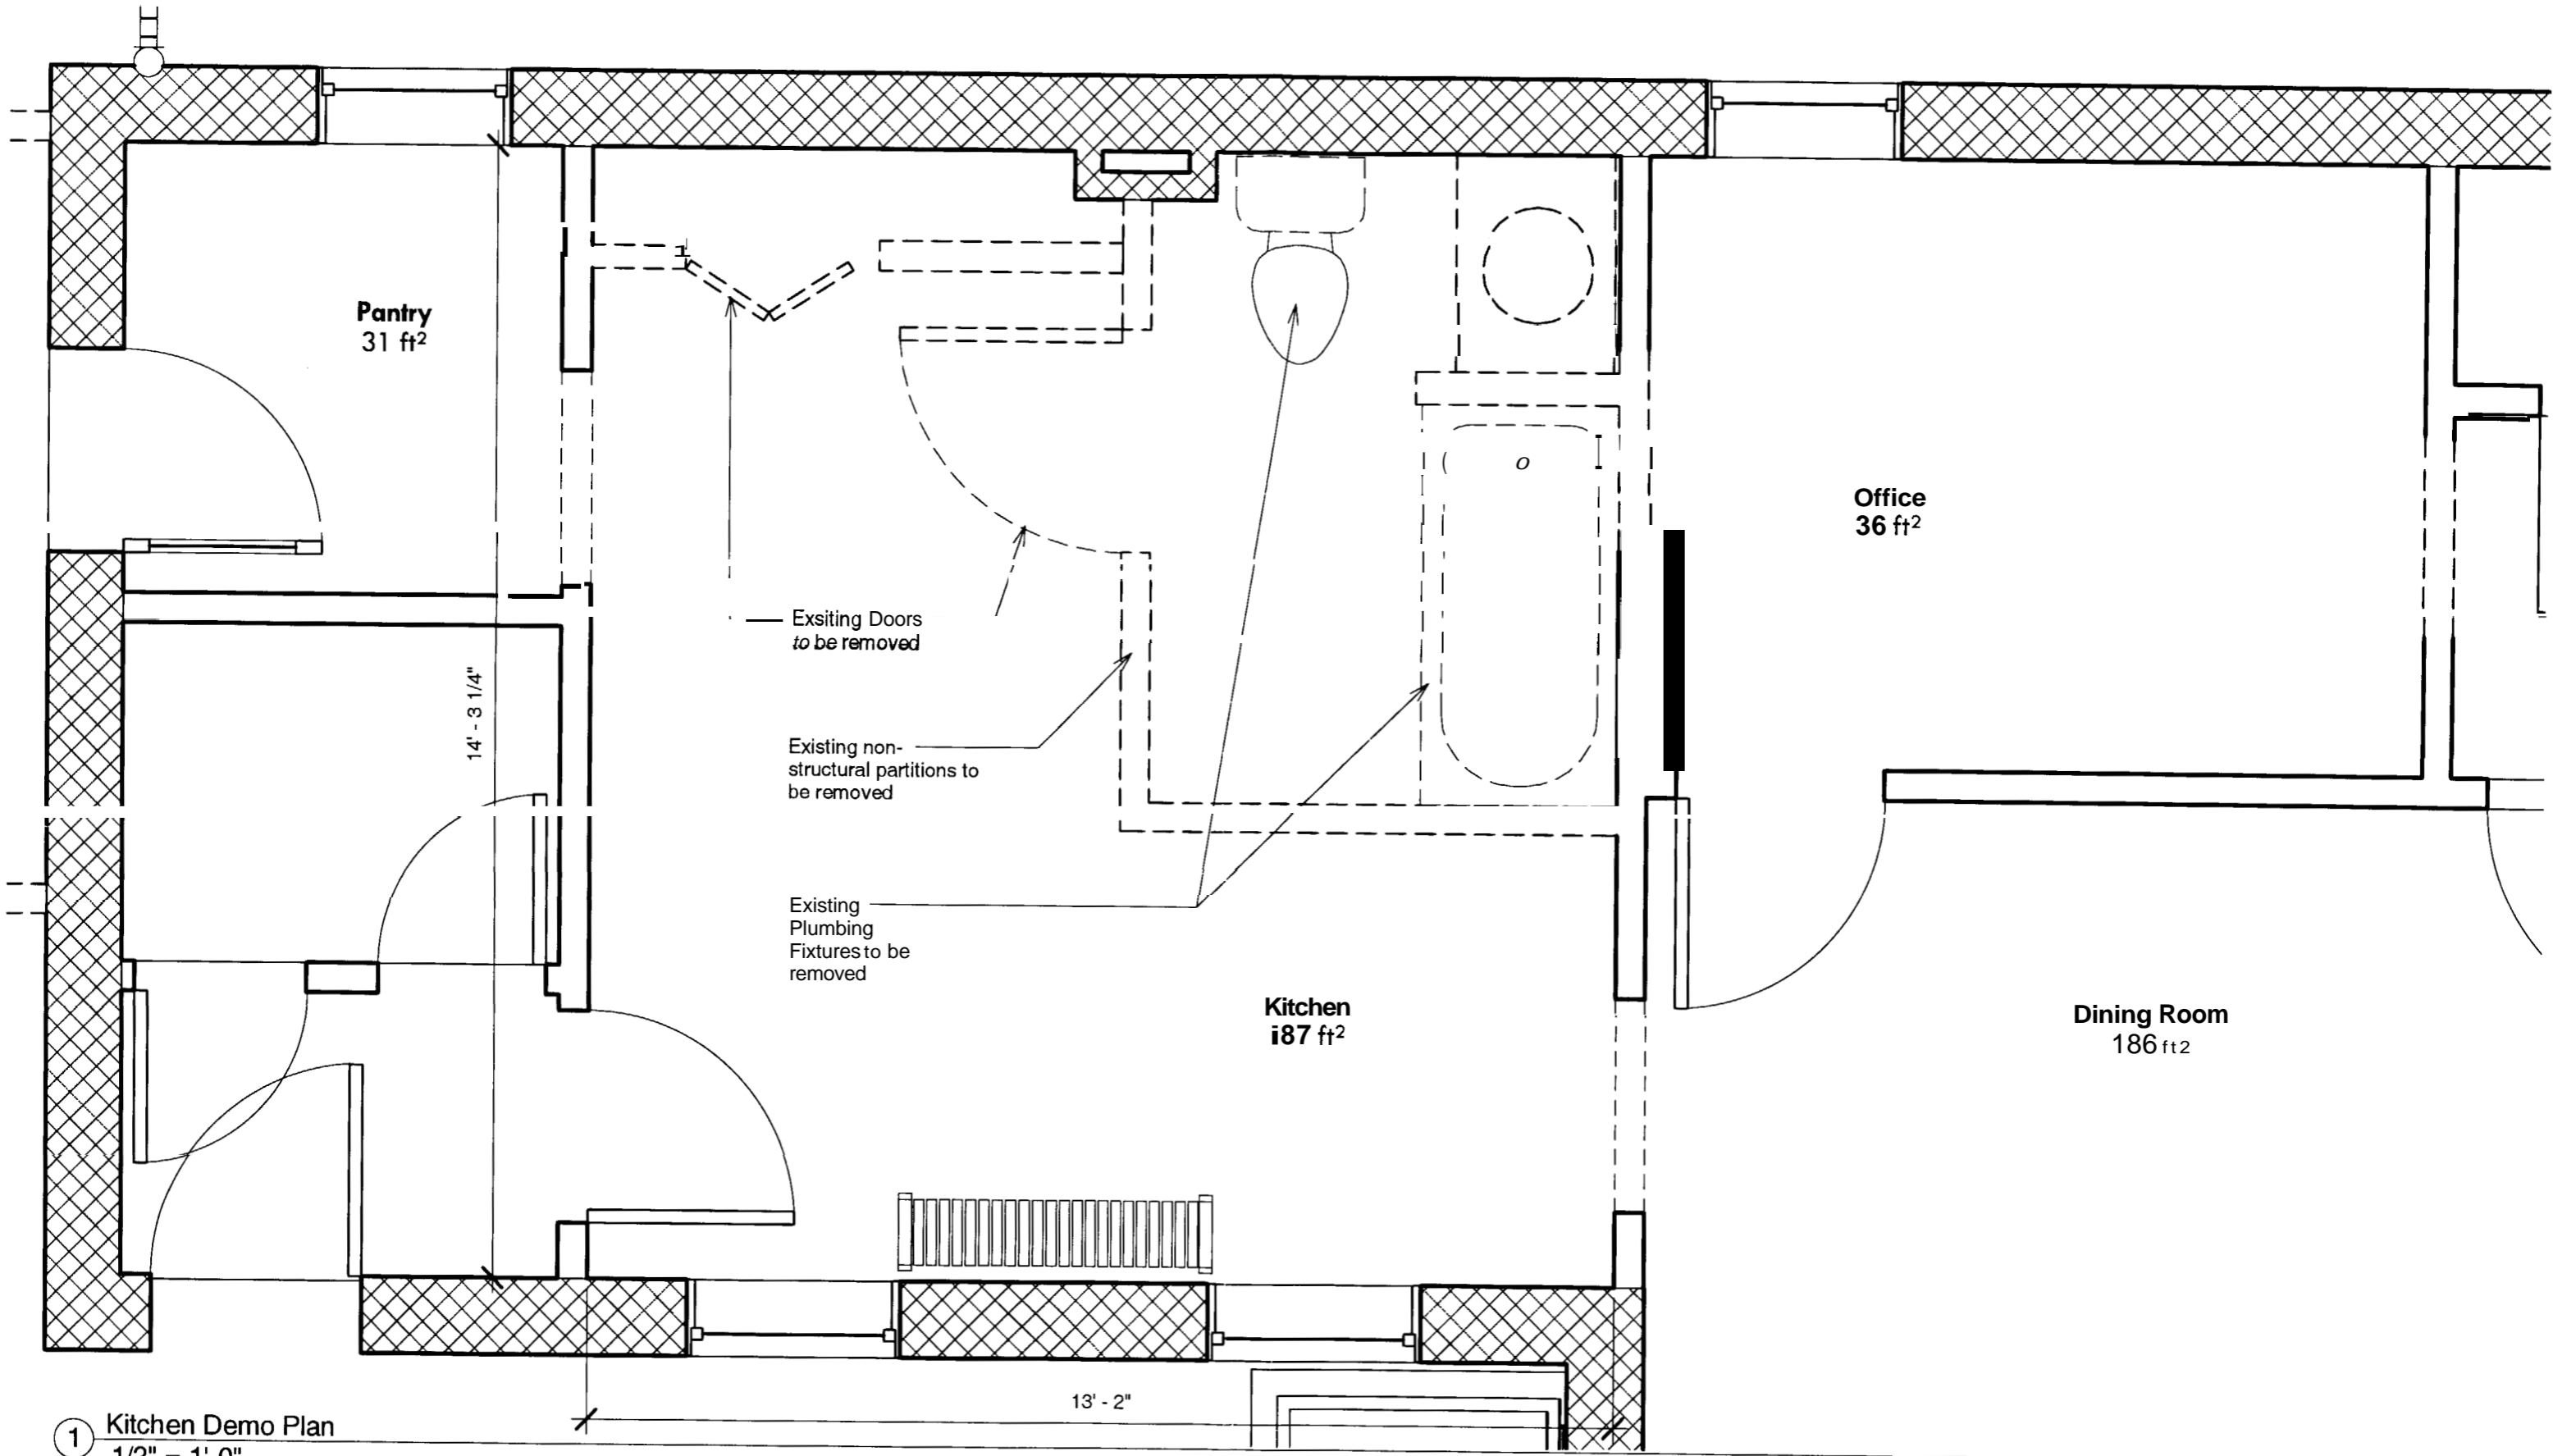

1 Kitchen Demo Plan  
 1/2" = 1'-0"


12/1/2006 3:04:01 PM © 2005 plewandowski

**Paul Lewandowski AIA**  
 8 Dession Avenue, Troy, NY 12180 518 271 9057  
 plewandowski@nycap.rr.com  
 www.rpi.edu/~lewanp/

**Alterations to 116 Clark Street**  
 P. Lewandowski & M. Zwolinski, 116 Clark St., Portland, ME 04102

**Kitchen Demo Plan**  
 Project number 116 Clark Street  
 Date 7.11.6

**D101**  
 Scale 1/2" = 1'-0"

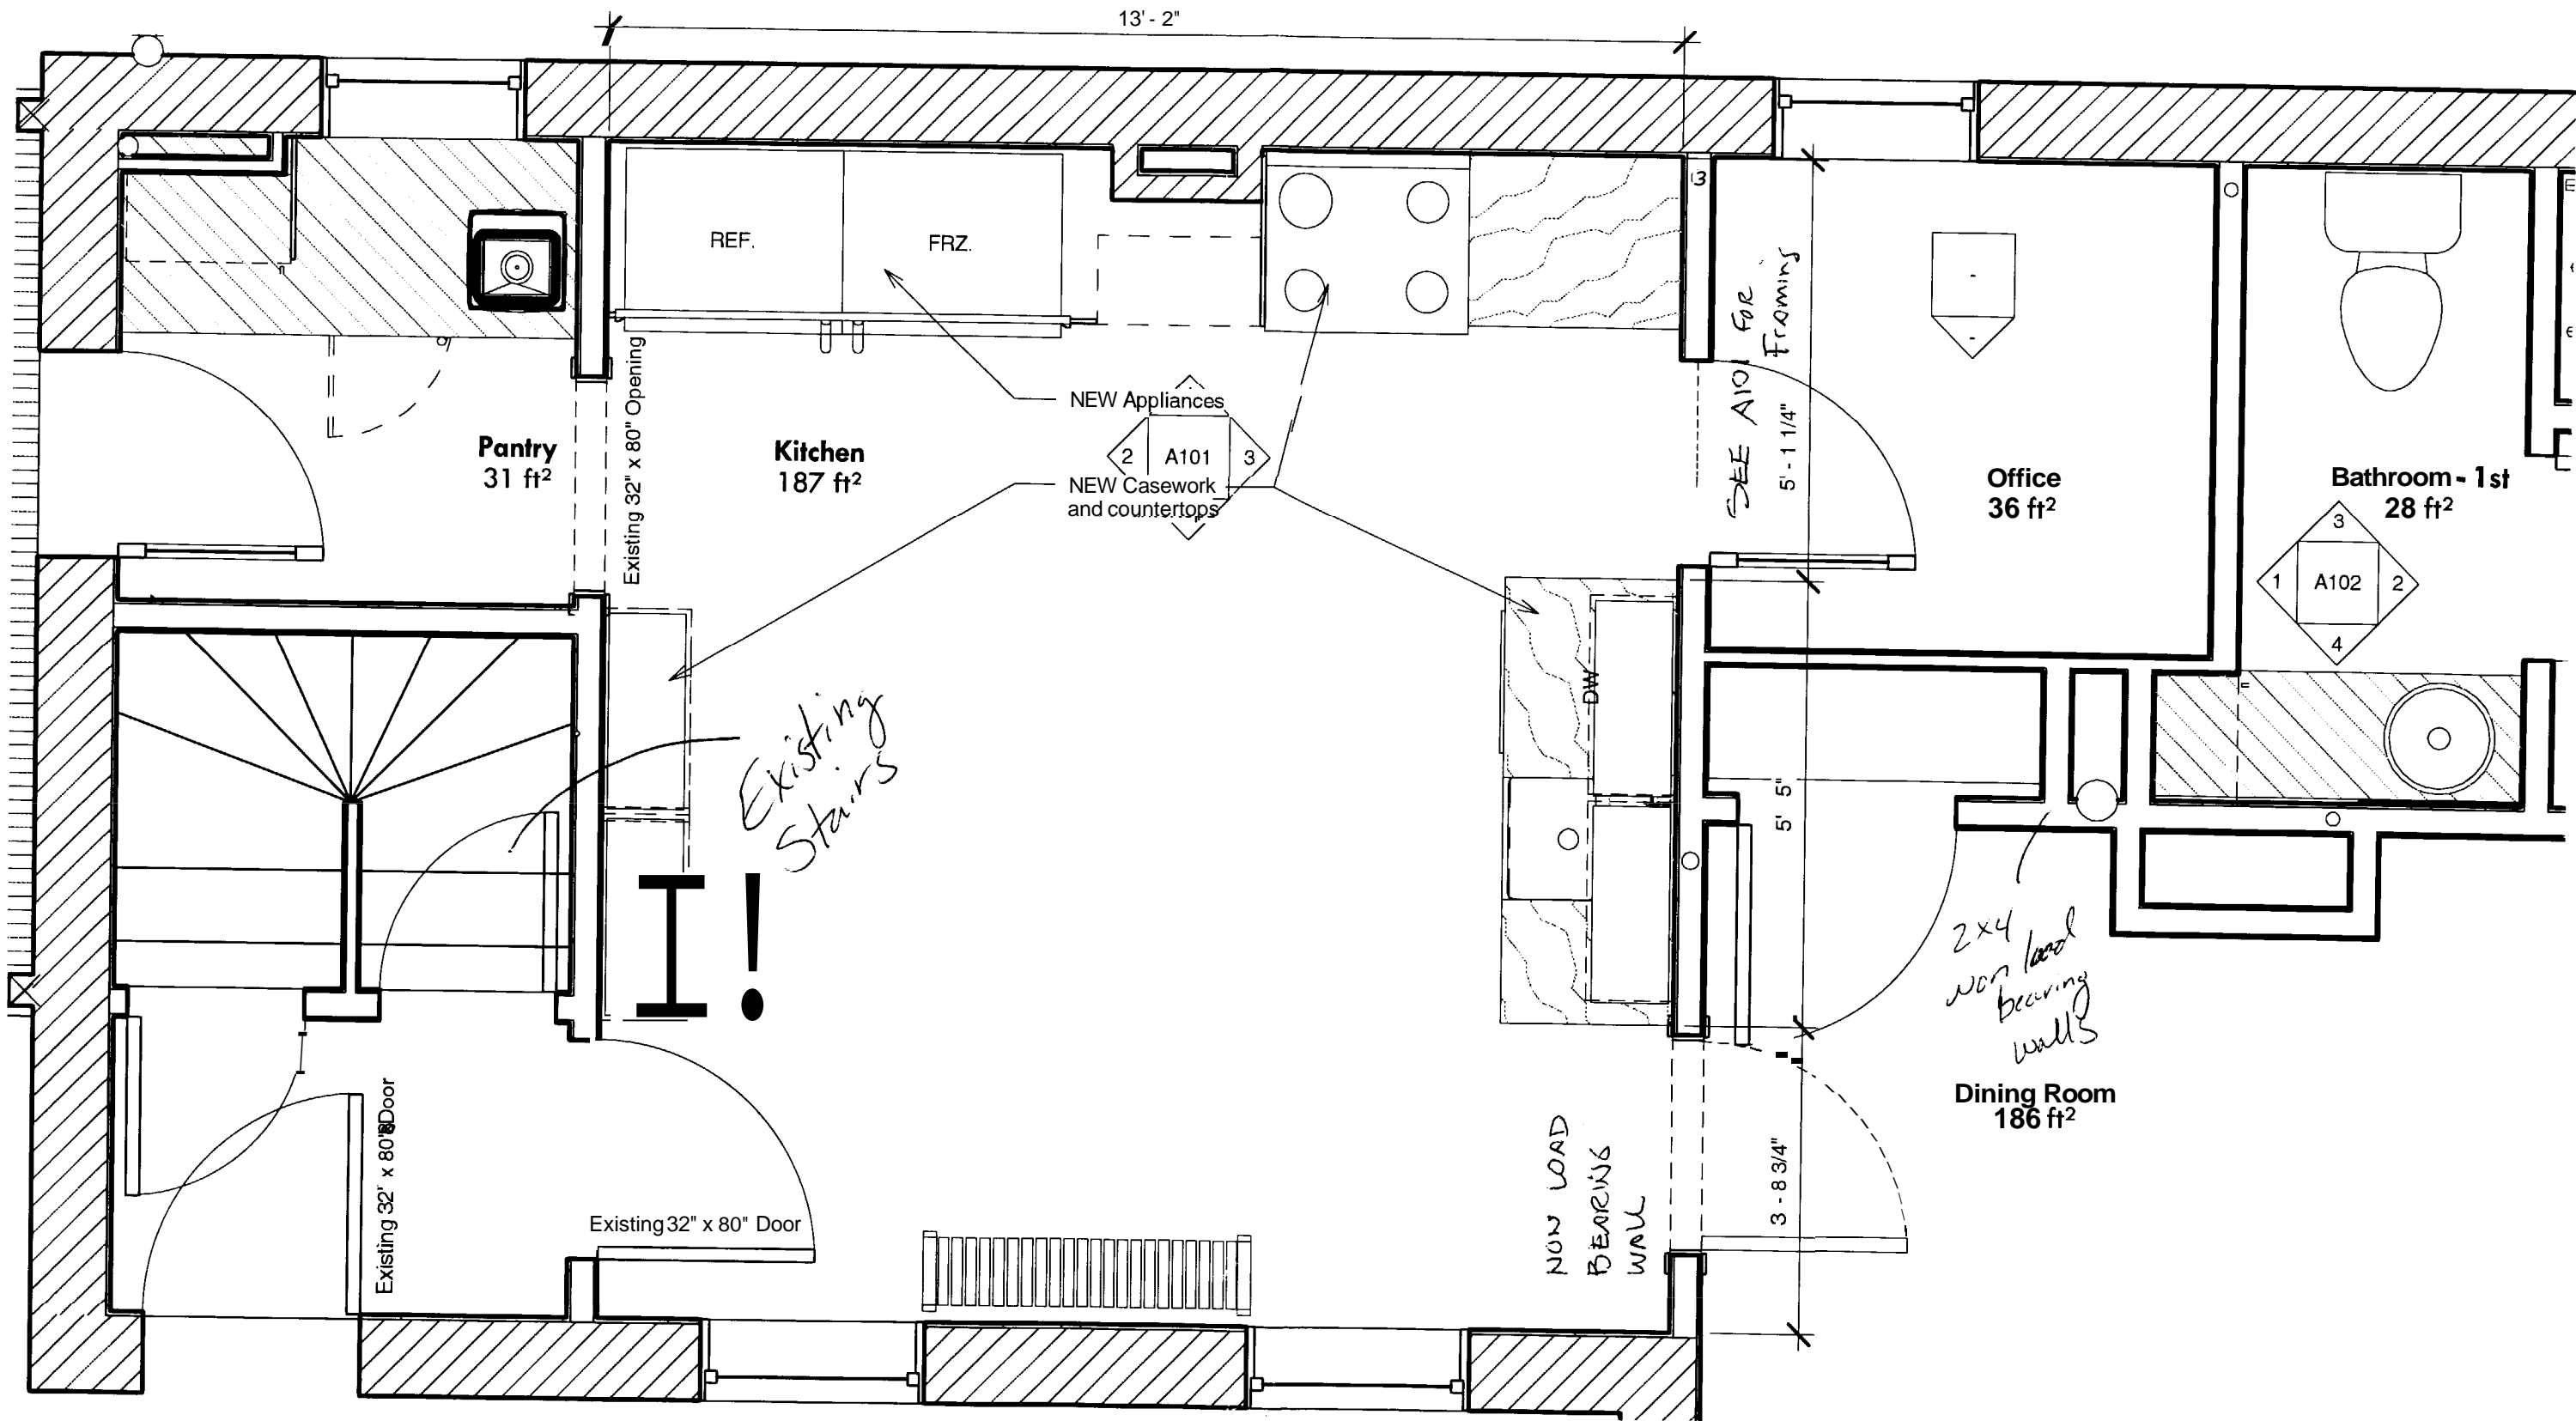

1 Kitchen Plan - Permit  
1/2" = 1'-0"

-paul lewandowski AIA  
116 Clark Street, Portland, ME 04102  
207 899 4317  
plewandowski@maine.rr.com


Alterations to 116 Clark Street  
P. Lewandowski & M. Zwolinski, 116 Clark St., Portland, ME 04102

Kitchen Plan


Project number 116 Clark Street  
Date 7.11.6

A100


Scale 1/2" = 1'-0"

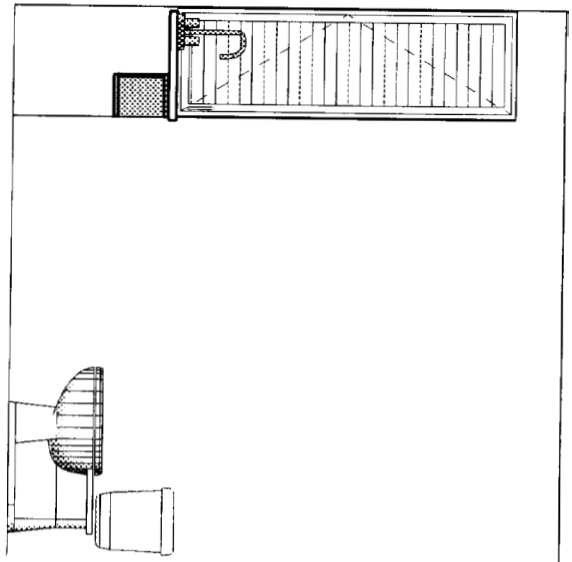


1 Bathroom 1st - Wall  
3/8" = 1'-0"

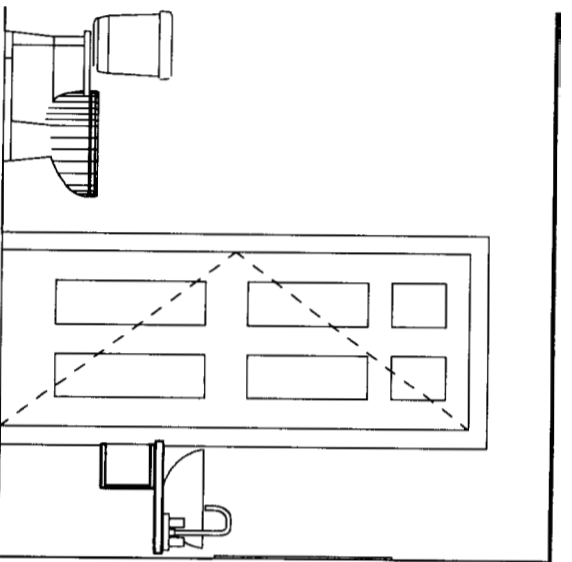


2 Bathroom - 1st - D  
3/8" = 1'-0"

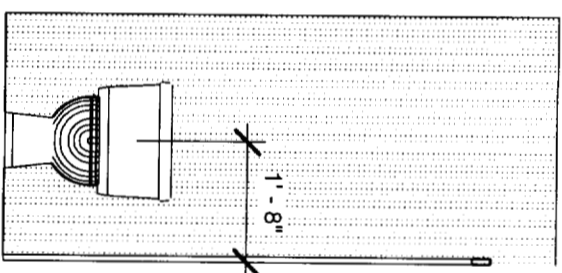


3 Bathroom - 1st - Toilet  
3/8" = 1'-0"

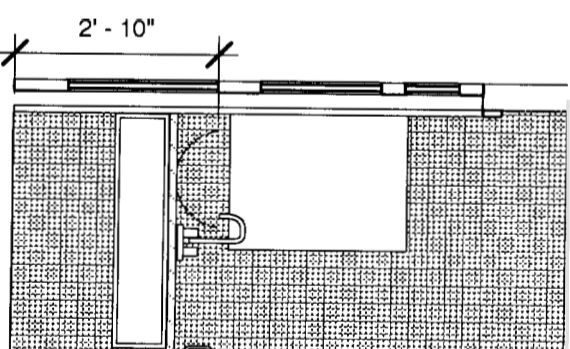

4 Bathroom - 1st - Vessel Sink  
3/8" = 1'-0"

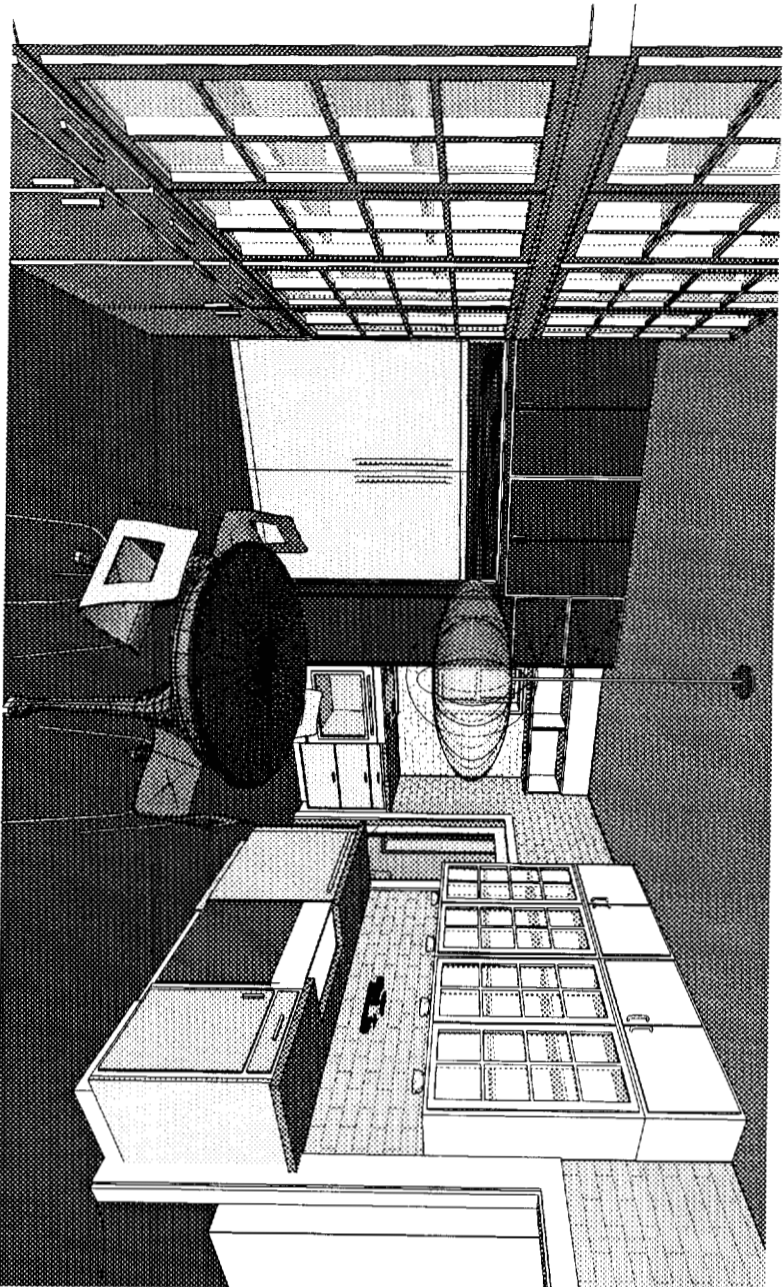

5 Kitchen - Entry View (Wide)

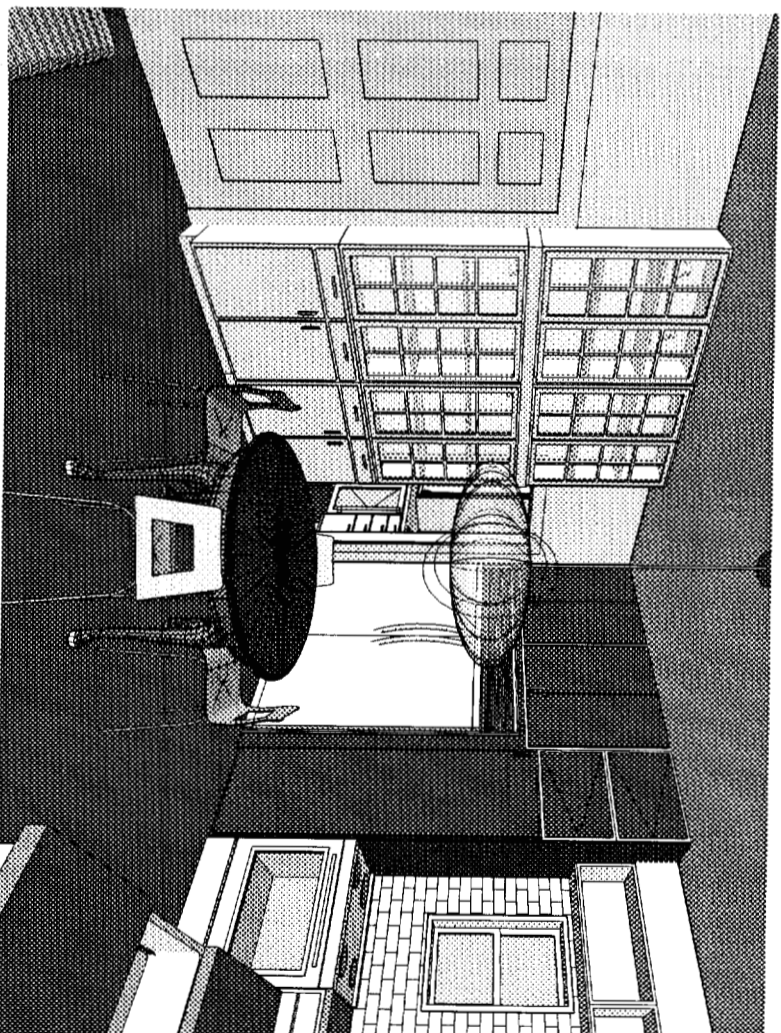

6 Kitchen - view to pantry

-paul lewandowski AIA  
116 Clark Street, Portland, ME 04102  
207 899 4317  
plewandowski@maine.rr.com

Alterations to 116 Clark Street  
P. Lewandowski & M. Zwolinski, 116 Clark St., Portland, ME 04102

Bathroom Elevations

Project number 116 Clark Street  
Date 7.11.06

A102

Scale 3/8" = 1'-0"