


KITCHEN DETAIL PLAN  
17 MAY ST, PORTLAND, ME

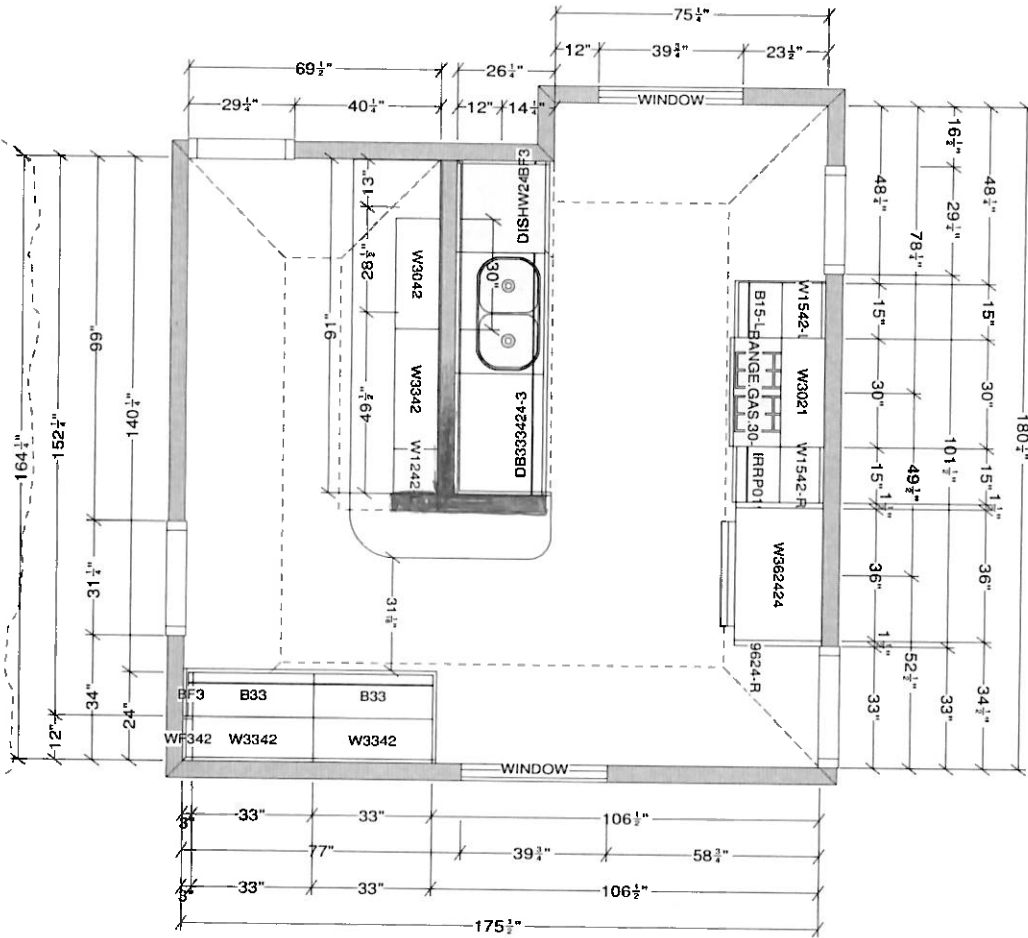

AVAILABLE CABINETS NOT USED IN PLAN

All dimensions and size designations given are subject to verification on job site and adjustment to fit job conditions.

This is an original design and must not be released or copied unless applicable fee has been paid or job order placed.

Designed: 1/13/2018  
Printed: 2/13/2018