


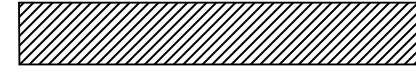

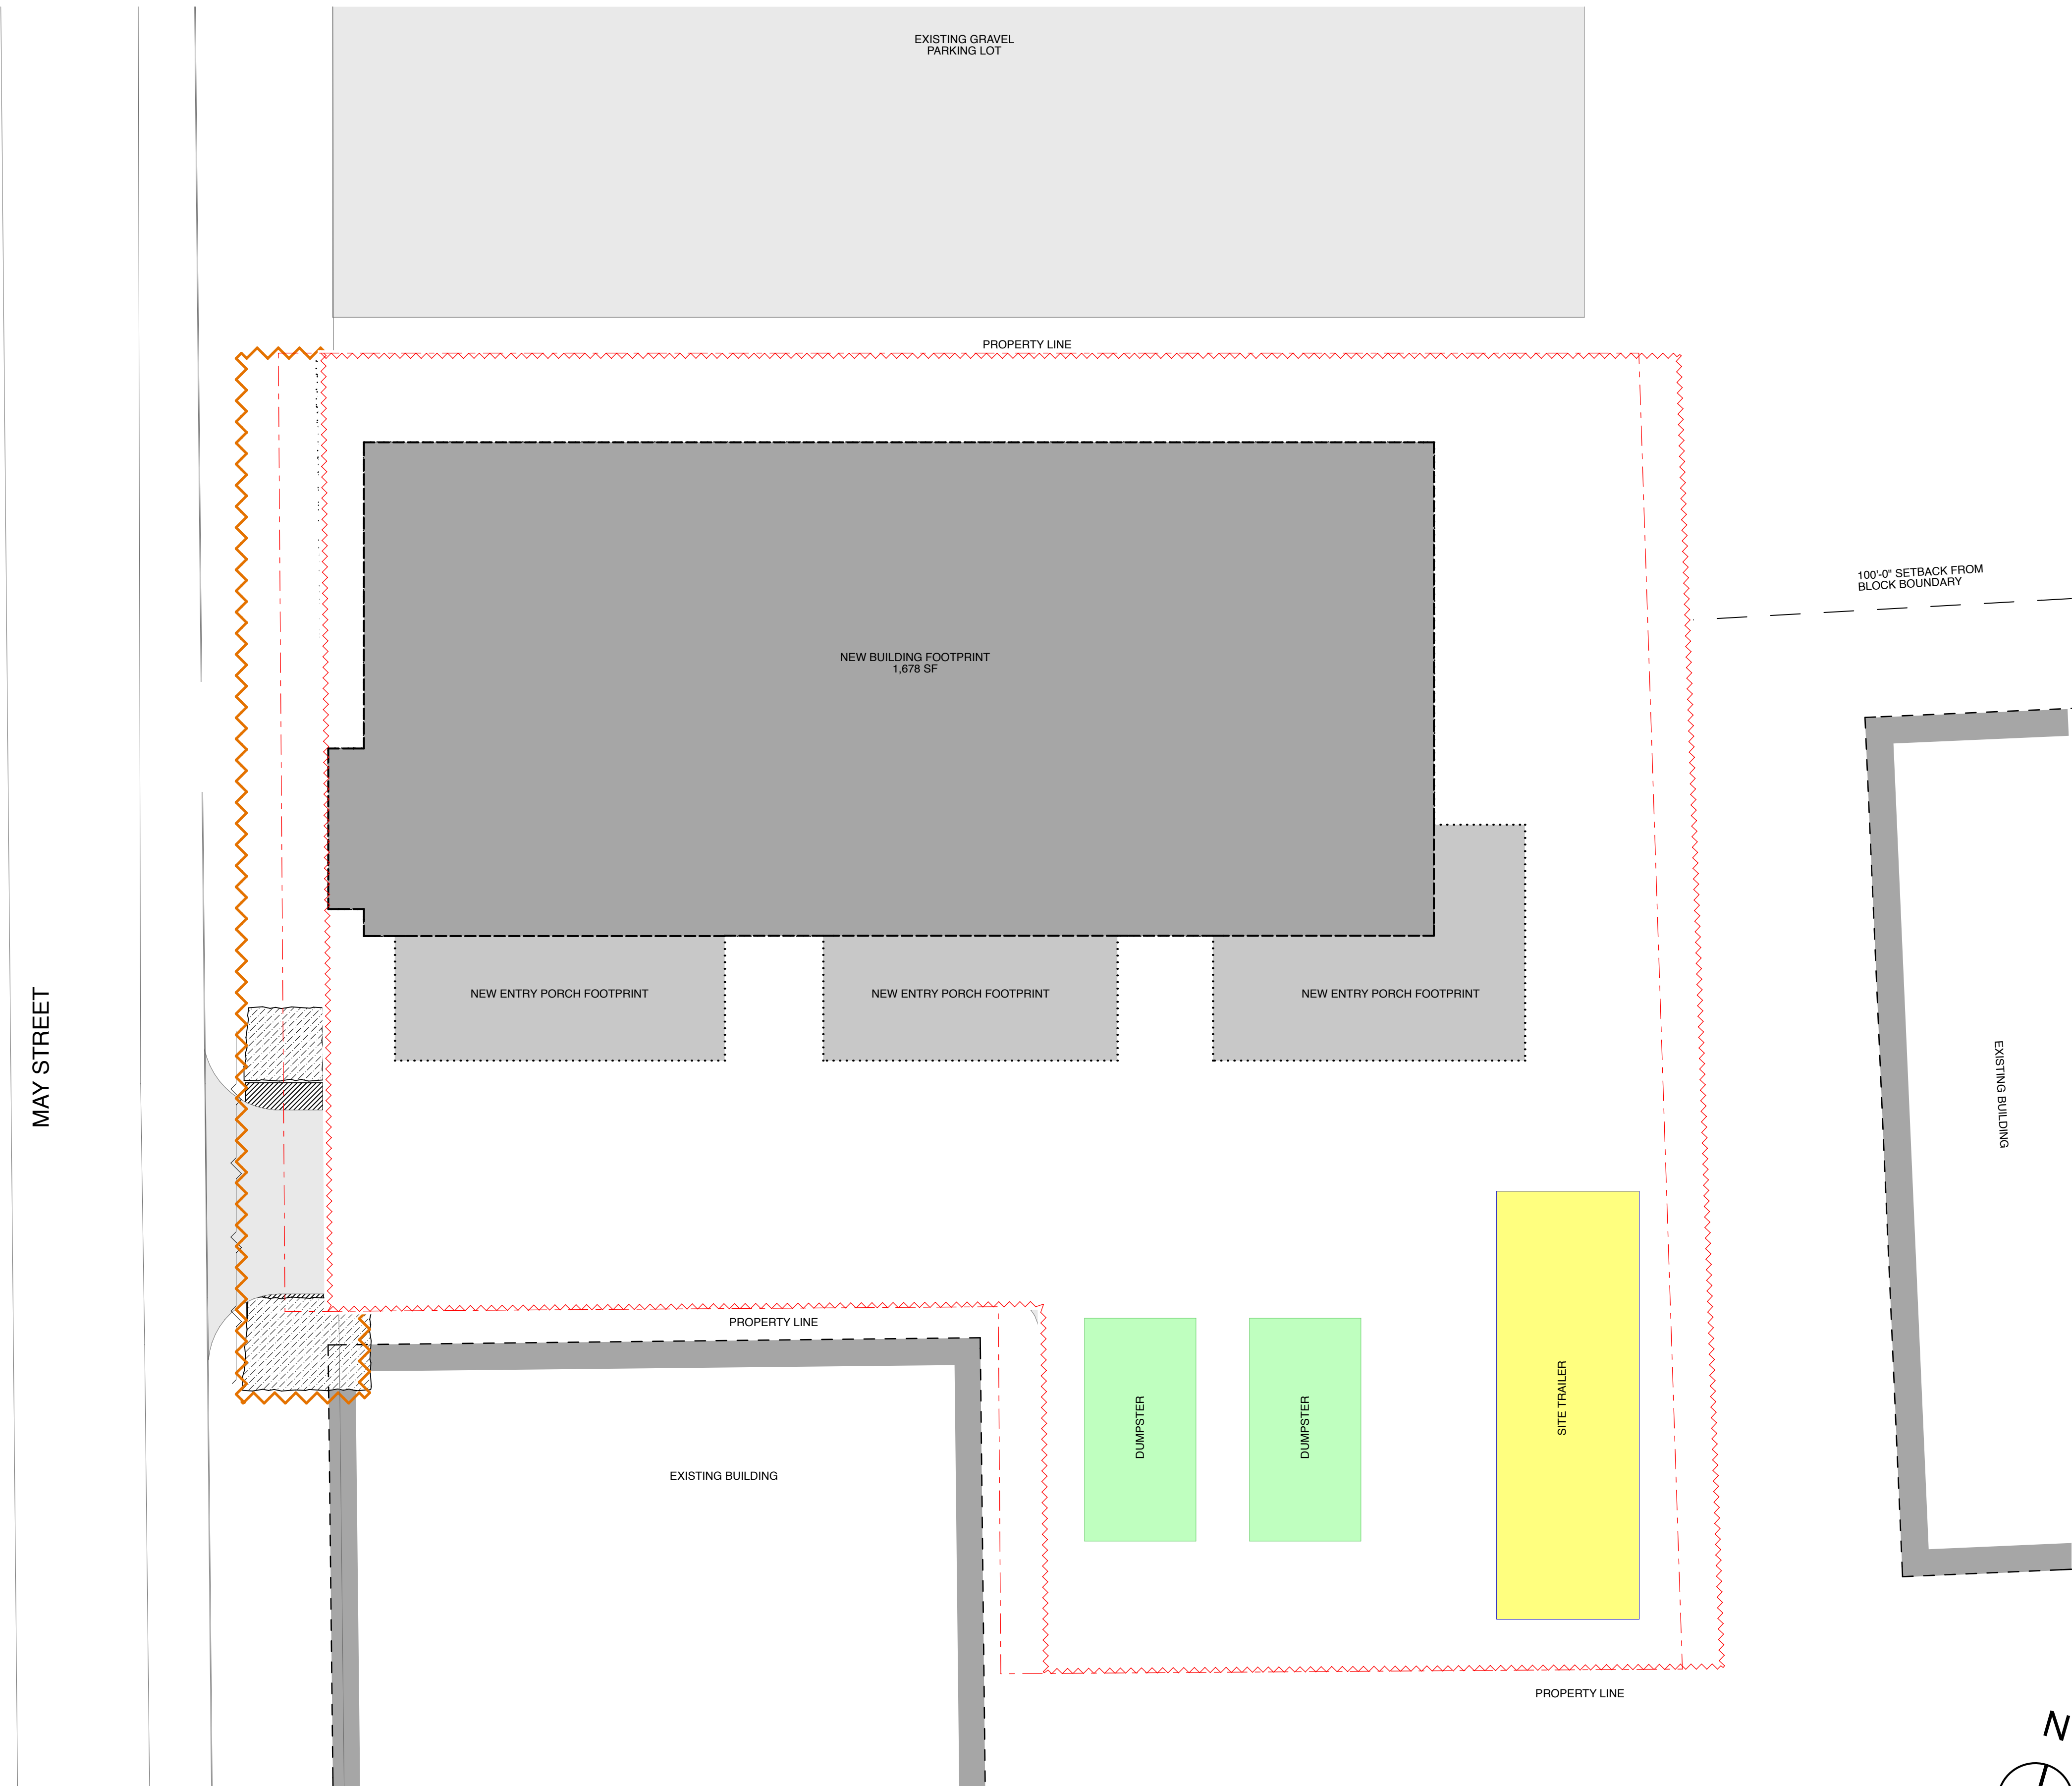


CONSTRUCTION MANAGEMENT PLAN KEY

-  SITE FENCE
-  TEMPORARY SITE FENCE
-  PROPERTY LINE
-  BRICK SIDEWALK TO BE REMOVED TO FORM NEW DRIVEWAY
-  ALL NEW BRICK TO MEET CITY OF PORTLAND TECHNICAL STANDARDS

CONSTRUCTION MANAGEMENT PLAN NOTES

1. ALL WORK SHALL CONFORM TO THE APPLICABLE CODES AND ORDINANCES.
2. CONTRACTOR SHALL CLEAN AND REMOVE DEBRIS AND SEDIMENT DEPOSITED ON PUBLIC STREETS, SIDEWALKS, ADJACENT AREAS OR OTHER PUBLIC WASTE DUE TO CONSTRUCTION.
3. NO HOLES, TRENCHES OR STRUCTURES SHALL BE LEFT OPEN OVERNIGHT IN ANY EXCAVATION ACCESSIBLE TO THE PUBLIC OR IN A PUBLIC RIGHT-OF-WAY.
4. ALL WORK WITHIN THE PUBLIC RIGHT-OF-WAY SHALL REQUIRE A STREET OPENING PERMIT FROM THE TOWN OF PORTLAND AS APPLICABLE.
5. CONSTRUCTION WASTE WILL BE SORTED ON SITE AND EITHER RECYCLED OR LEGALLY DISPOSED OF BY THE GENERAL CONTRACTOR.



1 CONSTRUCTION MANAGEMENT PLAN
SCALE: 3/16" = 1'-0"