

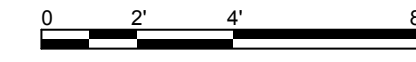




4 SW ELEVATION: MAY ST
SCALE: 1/4" = 1'-0"

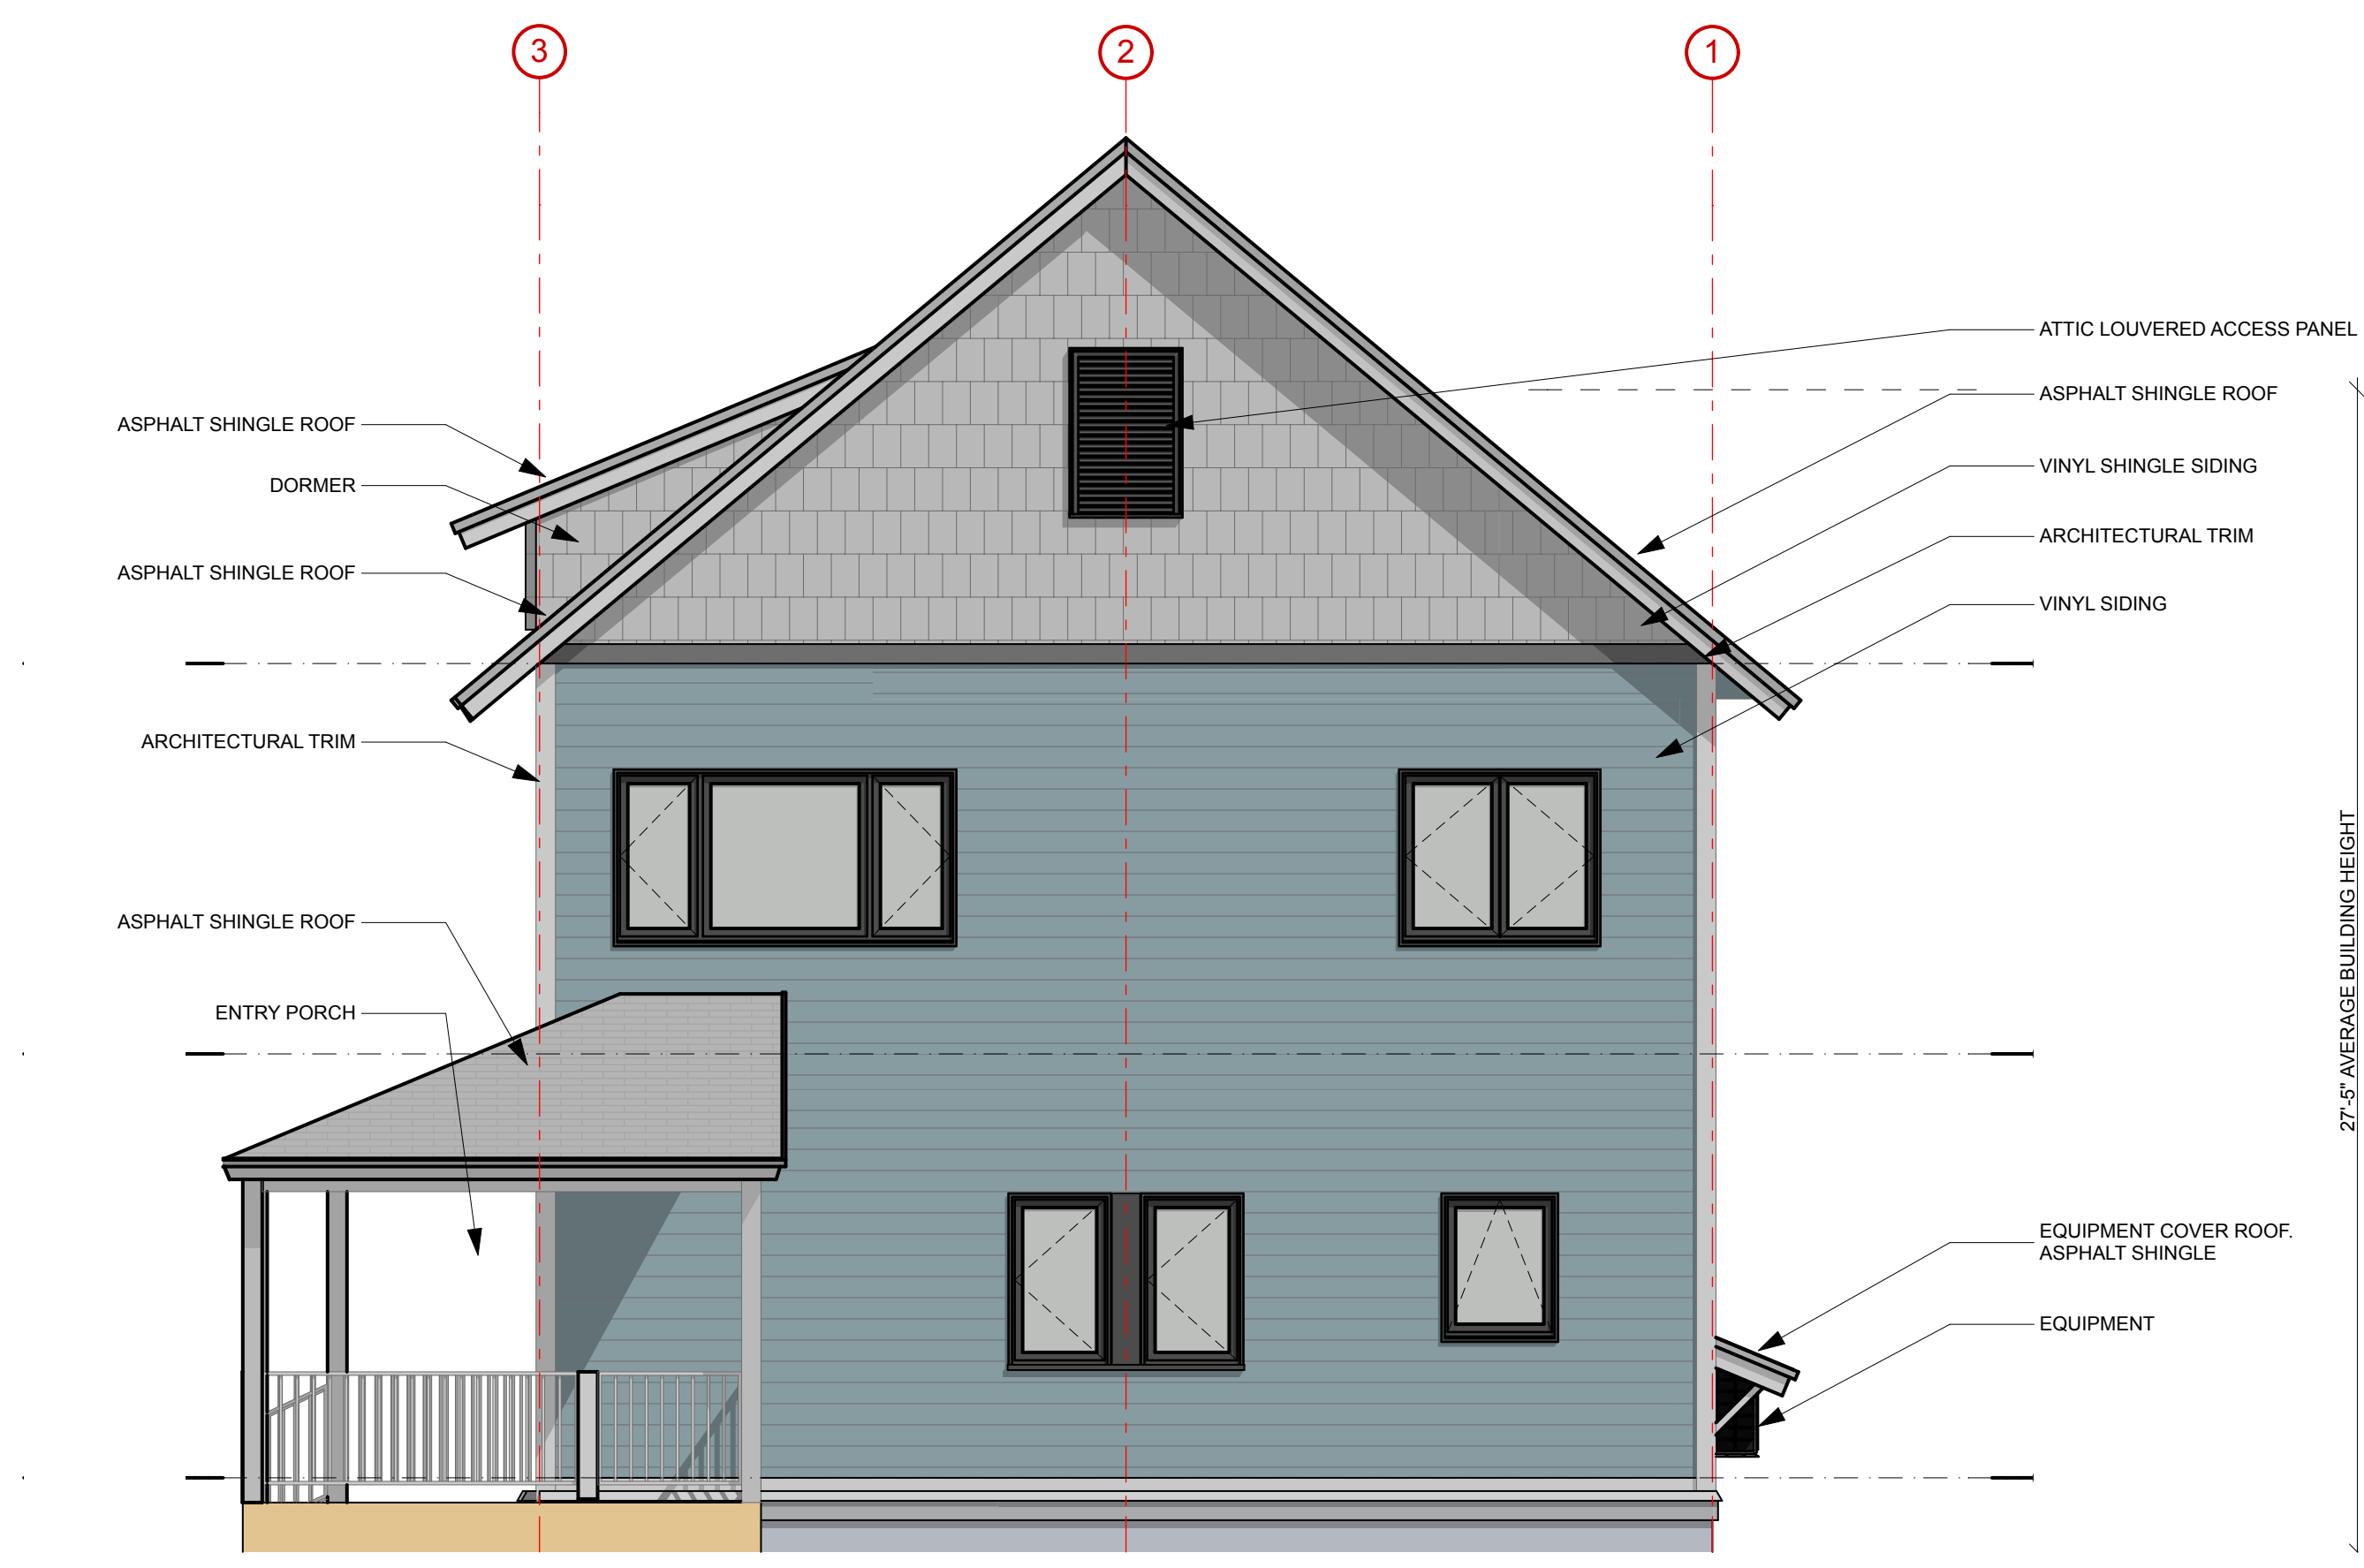

3 SE ELEVATION: ENTRY
SCALE: 1/4" = 1'-0"

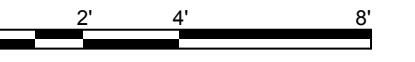

2 NE ELEVATION: REAR
SCALE: 1/4" = 1'-0"

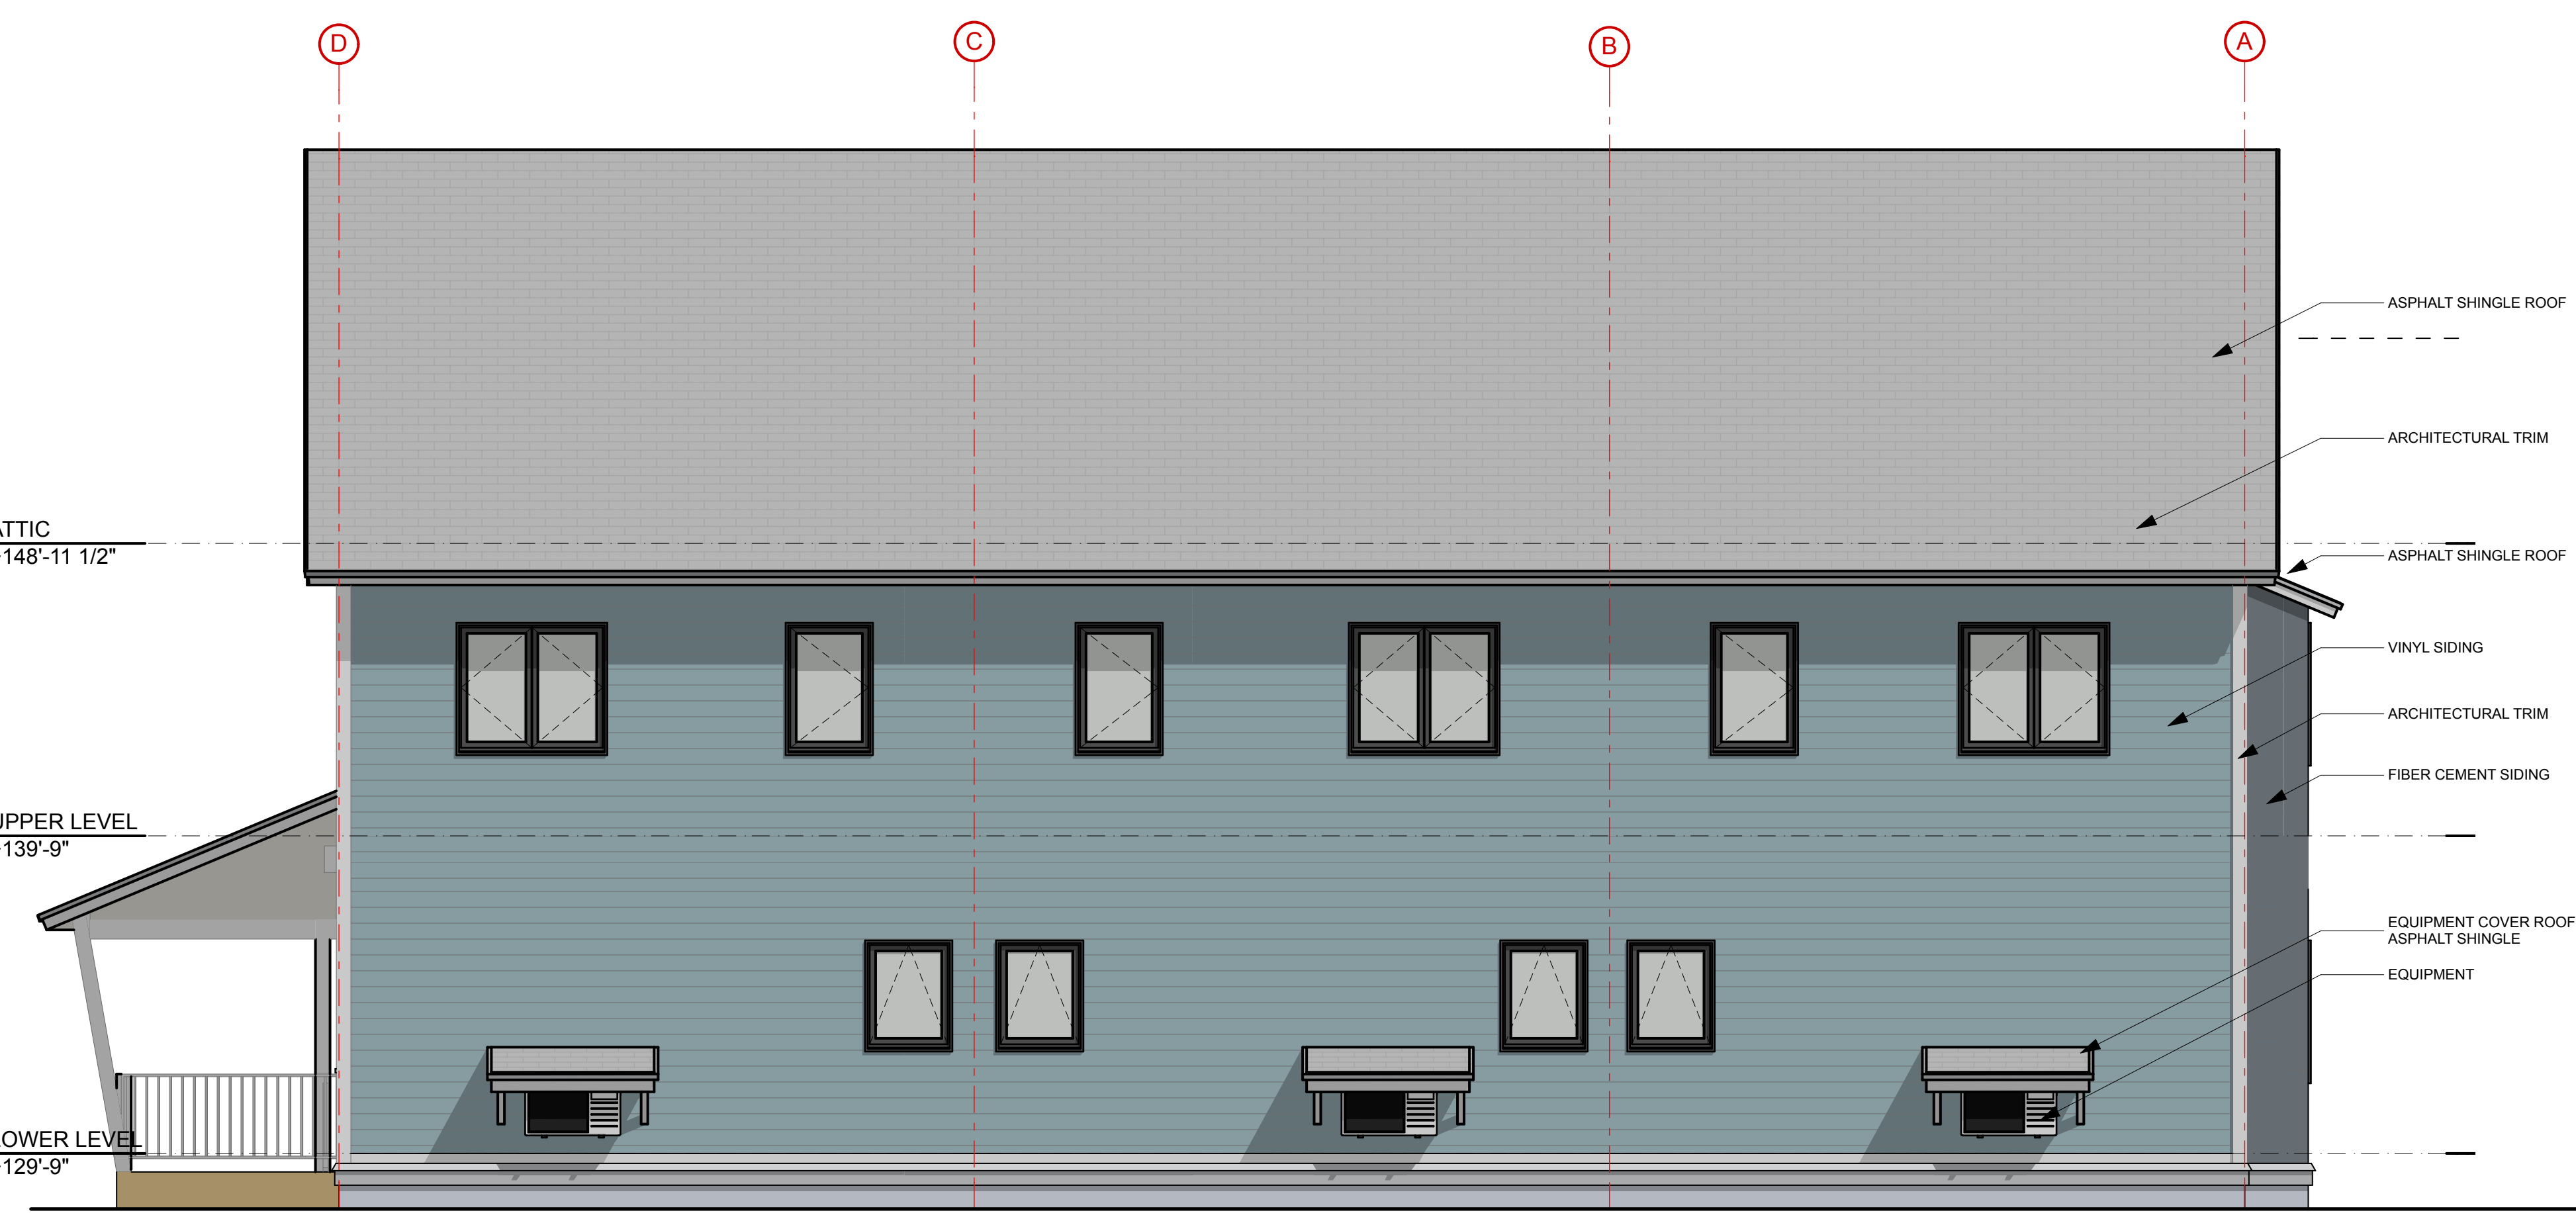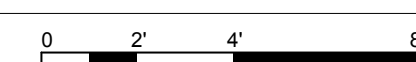

1 NW ELEVATION
SCALE: 1/4" = 1'-0"

