


TREAD & RISER W/ RAILING DETAIL

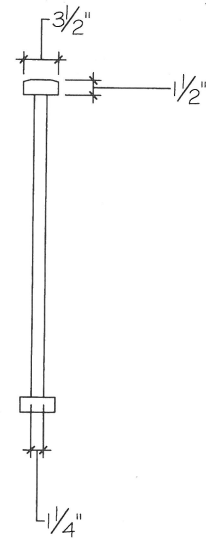

BALUSTER DETAIL

<p>TITLE: TREAD &amp; RISER DETAIL</p>	<p>PROJECT: SECOND STORY DECK 85 GRAY ST. PORTLAND, ME. 04101</p>	<p>ALL MEASUREMENTS TO BE VERIFIED IN FIELD. MATERIALS TO BE USED AS SPECIFIED IN WRITTEN CONTRACT.</p> <p>DATE: 6/26/14</p> <p>SCALE: 1"=1'-0"</p> <div style="border: 1px solid black; width: 20px; height: 20px; display: flex; align-items: center; justify-content: center; margin: 0 auto;"> <span style="font-size: 12px;">8</span>  <span style="font-size: 12px;">8</span> </div>
--	---	--