




4 SECTION DETAIL BANQUETTE ON BACK WALL OF DINING ROOM #2  
 1 1/2" = 1'-0"

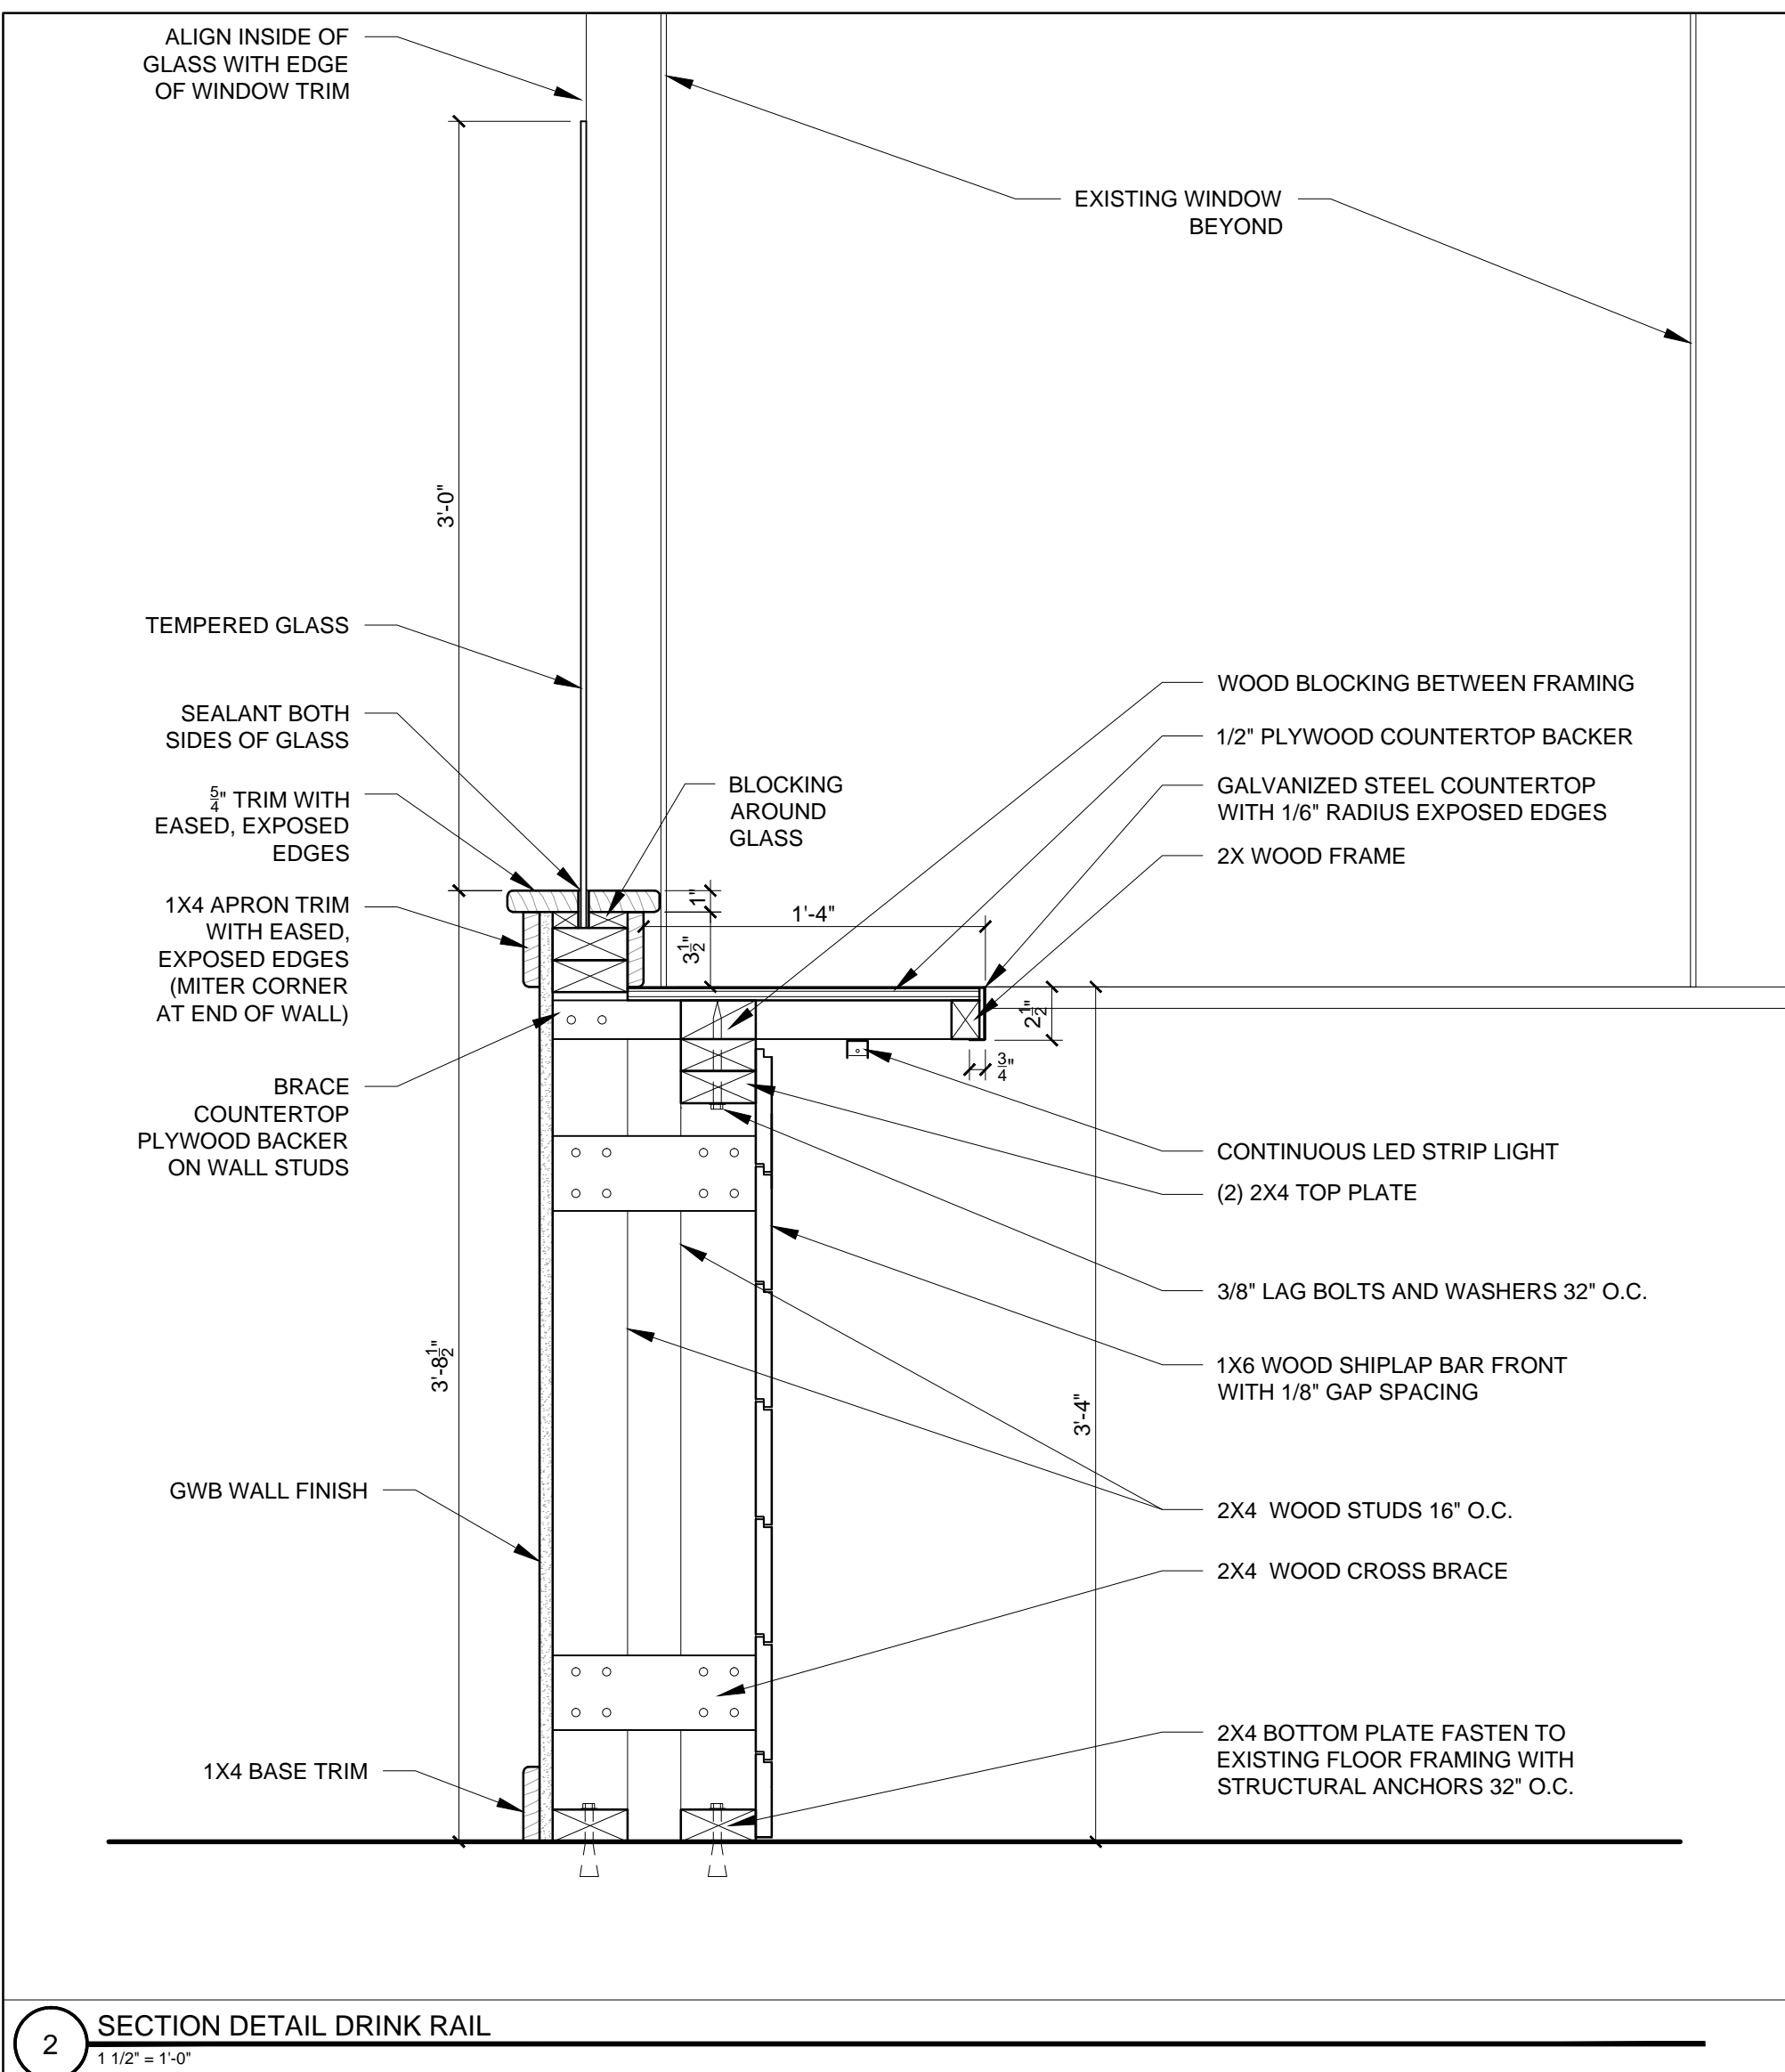

2 SECTION DETAIL DRINK RAIL  
 1 1/2" = 1'-0"

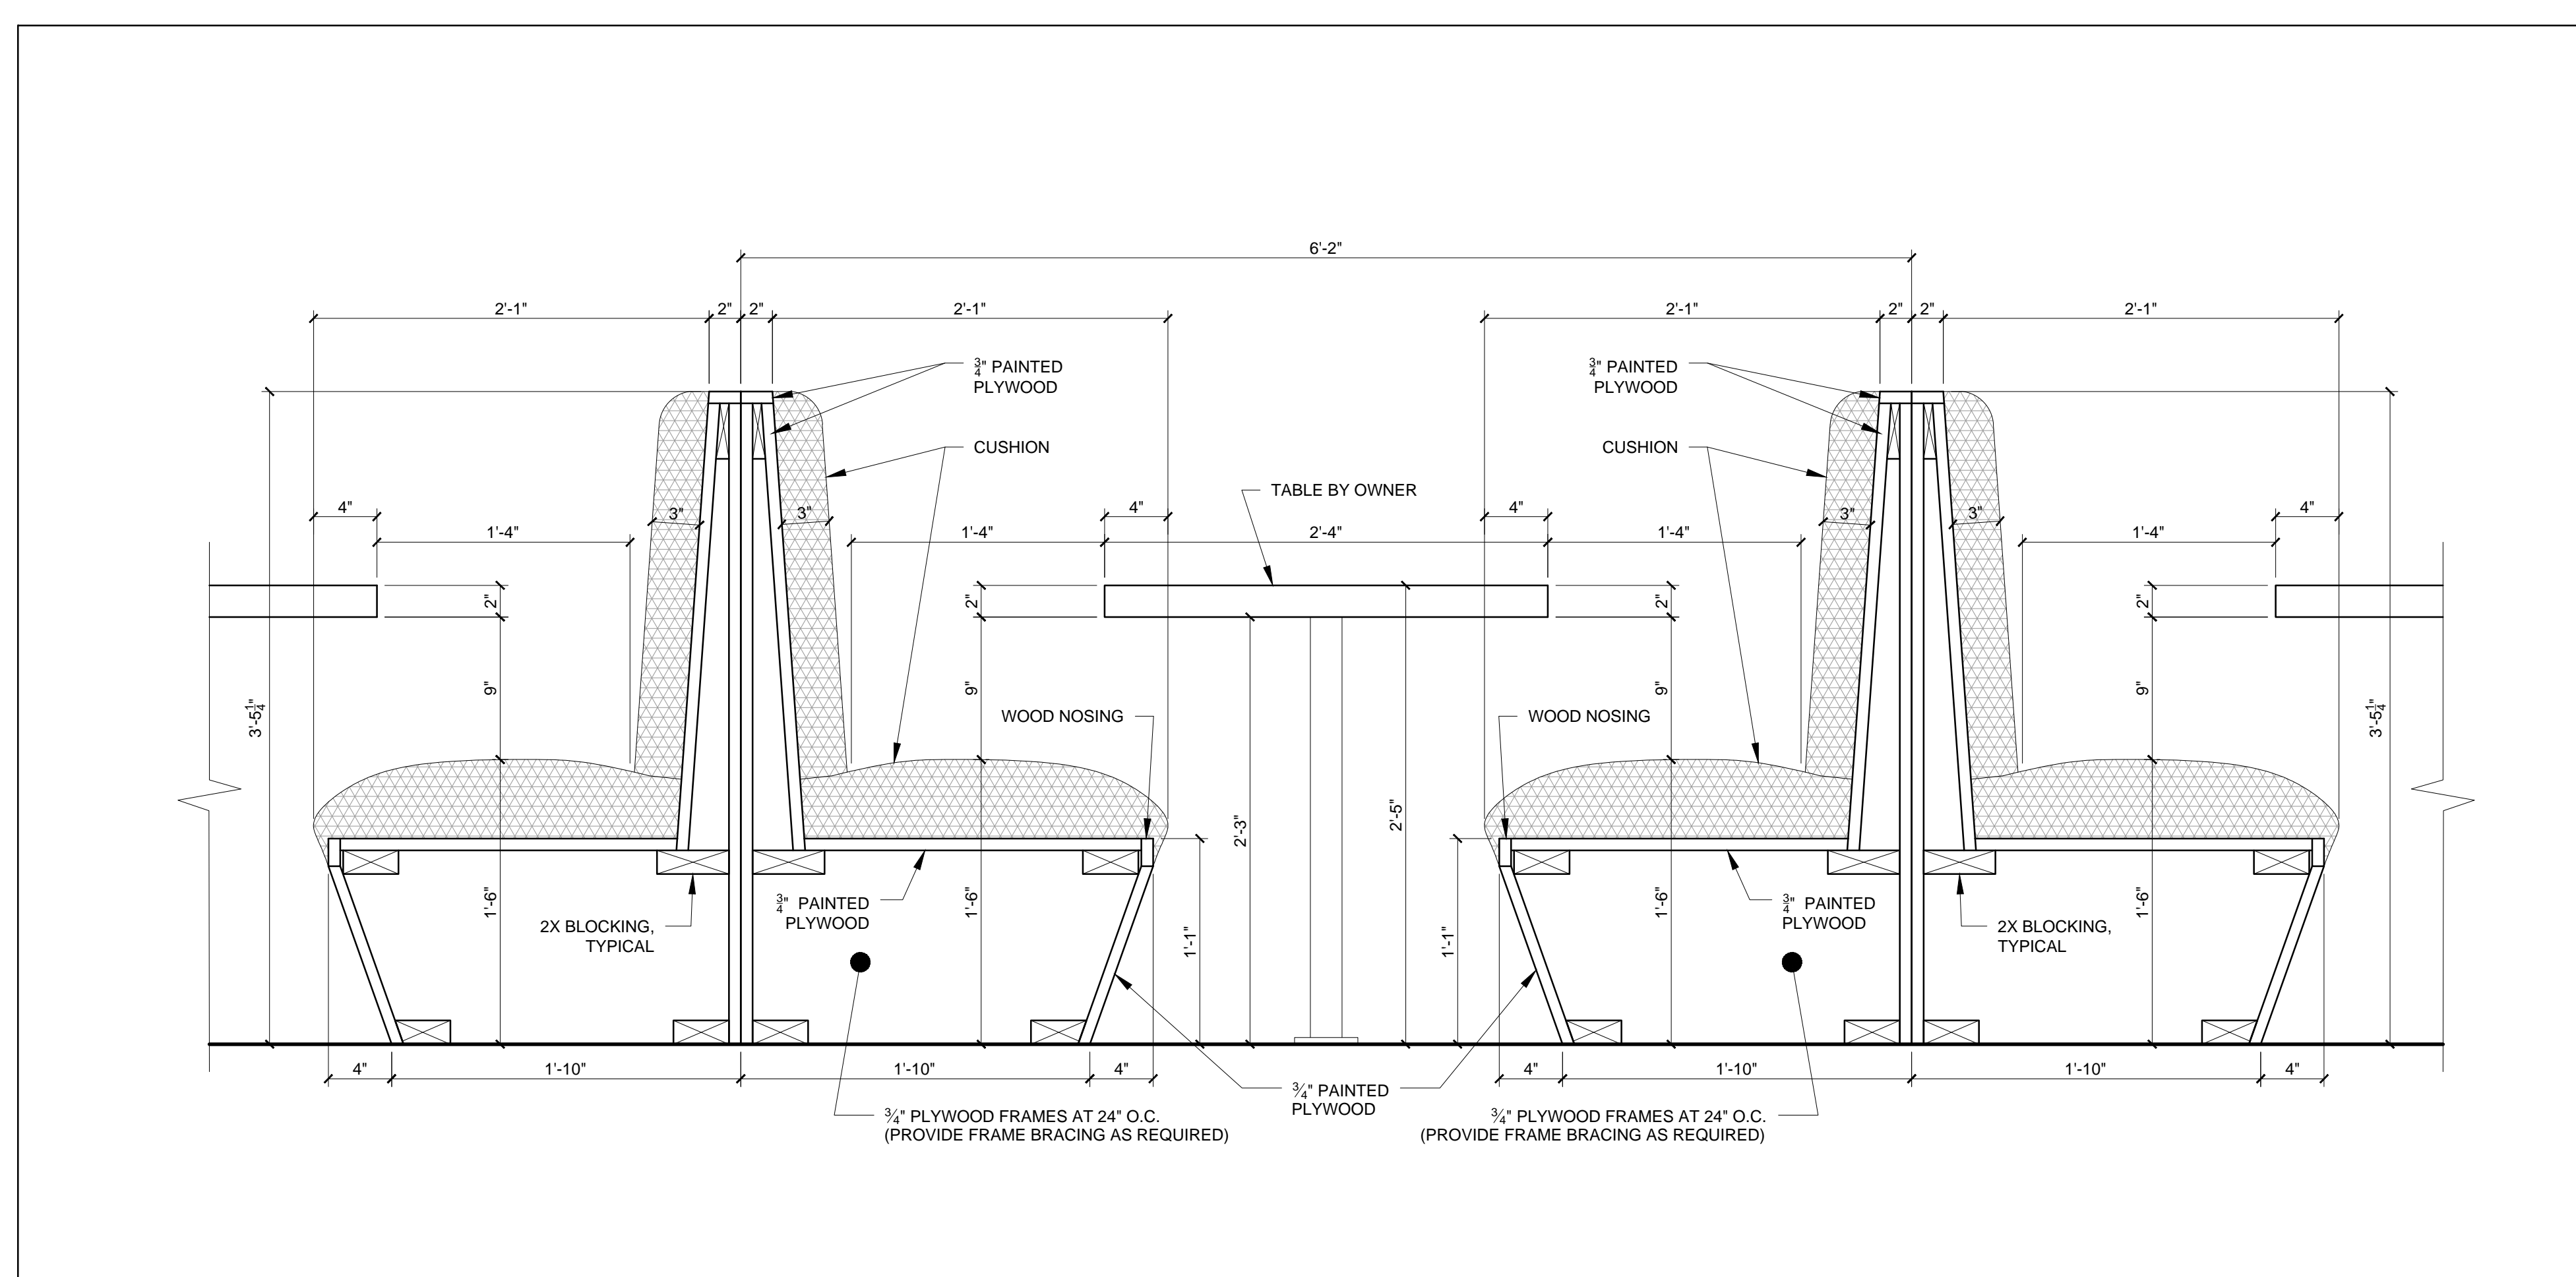

3 SECTION DETAIL BANQUETTE  
 1 1/2" = 1'-0"

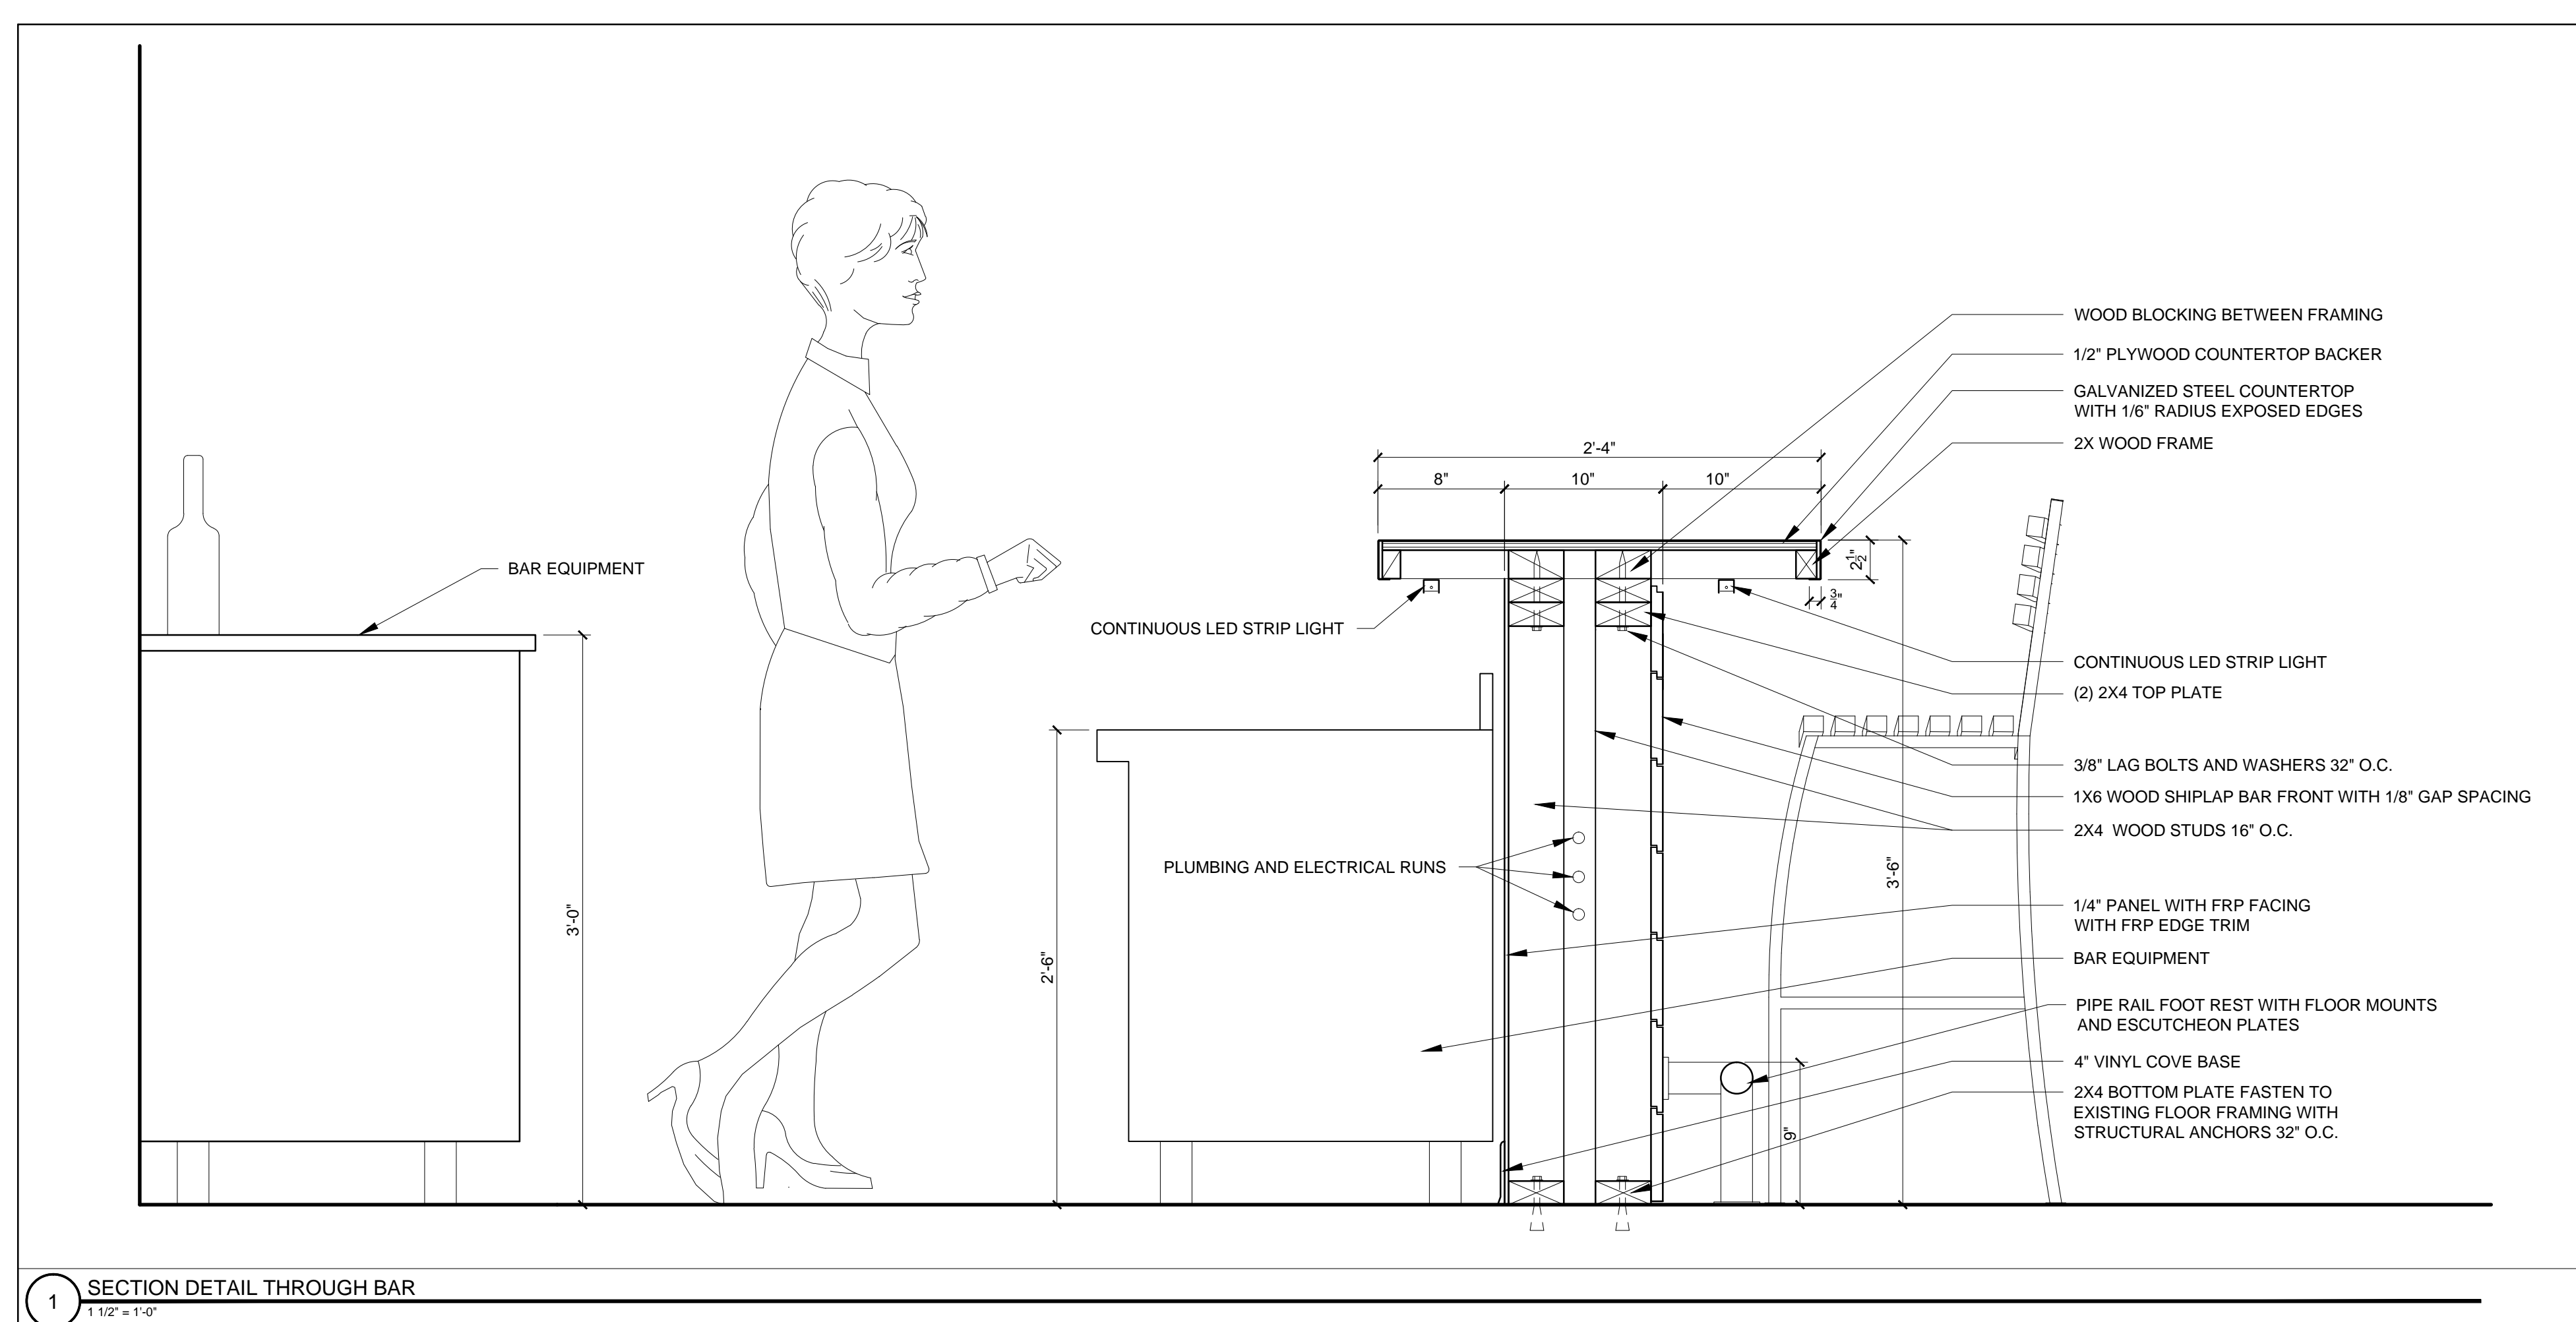

1 SECTION DETAIL THROUGH BAR  
 1 1/2" = 1'-0"