

© 2017 RYAN SENATORE ARCHITECTURE

LITTLE GIANT RESTAURANT
211 DANFORTH STREET
PORTLAND, MAINE



RYAN SENATORE ARCHITECTURE
565 CONGRESS STREET
PORTLAND, MAINE 04101
207-650-6414
senatorearchitecture.com

CONSULTANTS:

REVISIONS:
▲ REVISION 03/10/17

DATE: FEBRUARY 24, 2017

PROJECT No. 1640

DRAWN BY: RRT, RJS


CHECKED BY: RJS

SCALE: AS NOTED

SHEET TITLE:

CODE REVIEW PLAN - FIRST FLOOR

G1-2

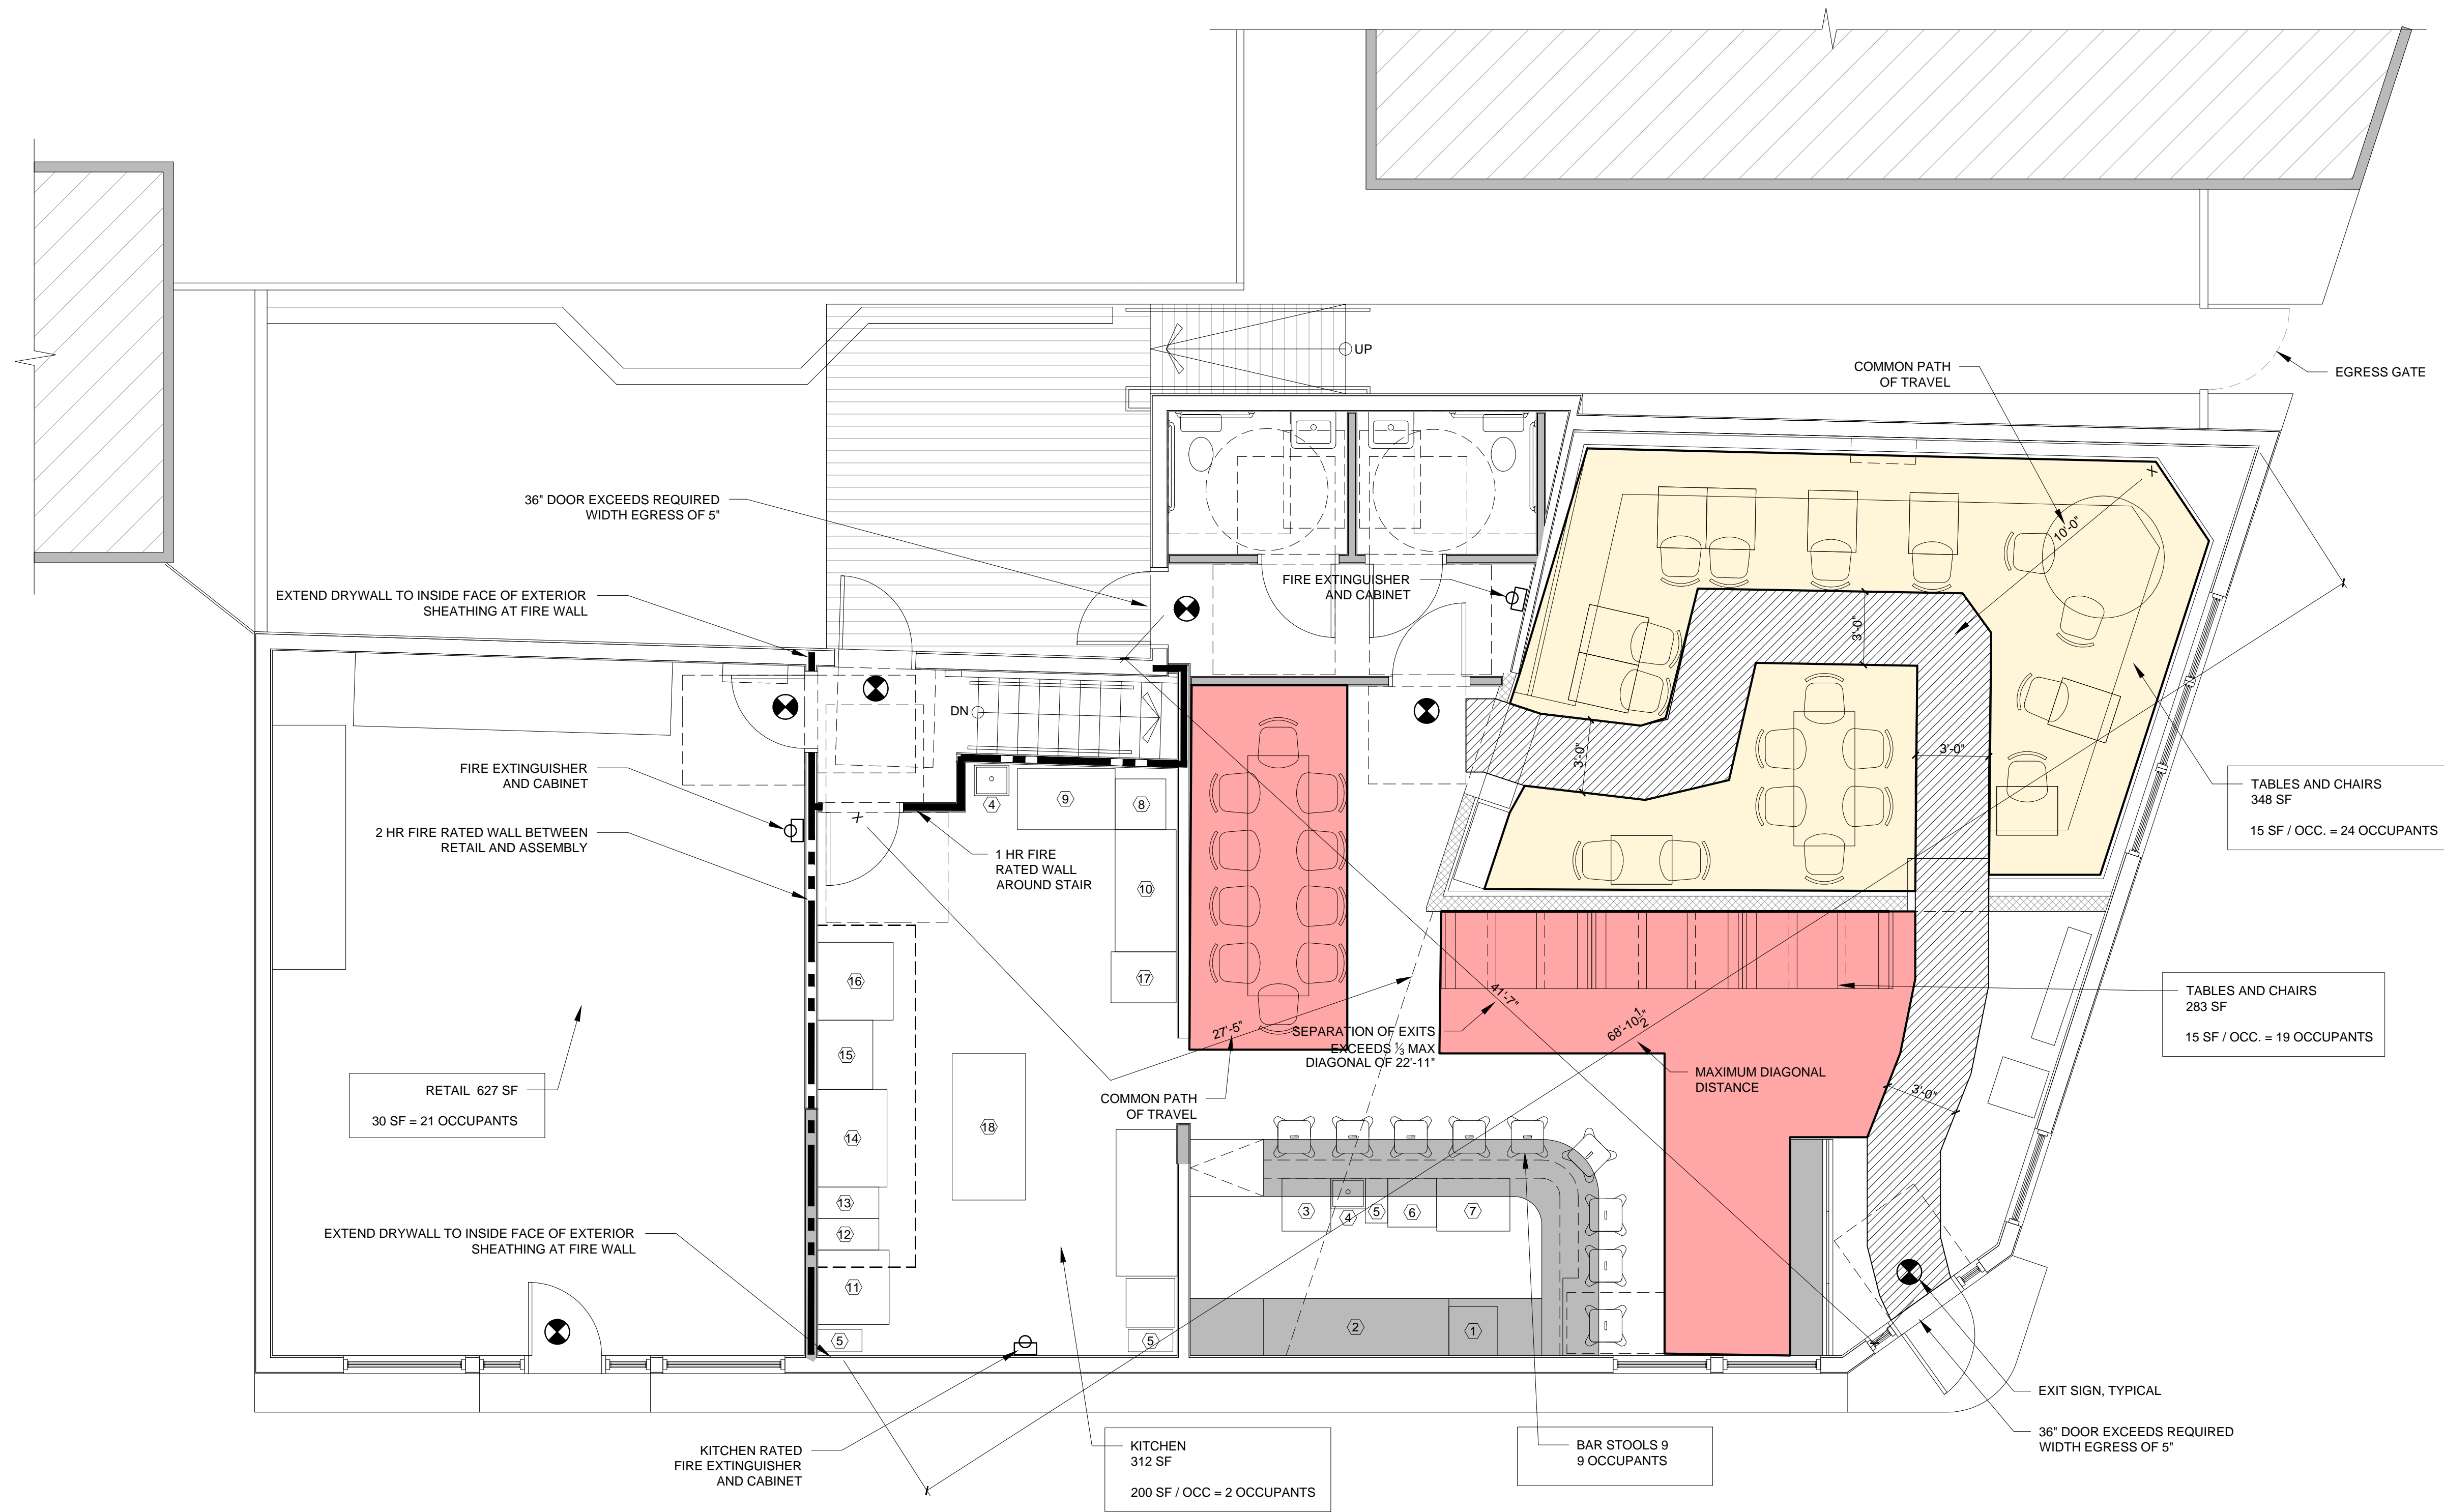

1 FIRST FLOOR CODE REVIEW PLAN
1/4" = 1'-0"