


PUBLIC SQ FOOTAGE	
TOILET	=41 SQ FT
TOILET	=41 SQ FT
VEST.	= 28 SQ FT
REST.	= 881 SQ FT
<b>TOTAL</b>	<b>= 991 SQ FT</b>

<b>SEATING</b>	- 54
<b>BAR</b>	- 10
<b>TOTAL</b>	- 64

**1 MAIN LEVEL FLOOR PLAN**  
SCALE: 1/8" = 1'-0"

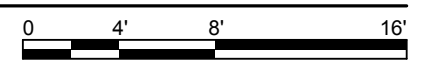

**KAPLAN THOMPSON**  
ARCHITECTS  
424 FORE ST., PORTLAND, ME 04101  
207-842-2888 FAX:842-2828

PROJECT:  
**211 RENOVATION**  
KEITH HICKMAN  
211 DANFORTH STREET  
PORTLAND, ME

DRAWING: **1ST FLOOR PLAN**  
SCALE:  
DATE: **JUNE 25, 2014**

DRAWN BY: JT  
REVISED:

**HP-4**