

(EWS)

2x4
RAFTERS
BEAM

2x4

[EXISTING RAFTERS]


4x11

2
THICK

(R)

Door re-framed w/ 2x4 studs

EXTERIOR OPENING HEIGHT = 80"

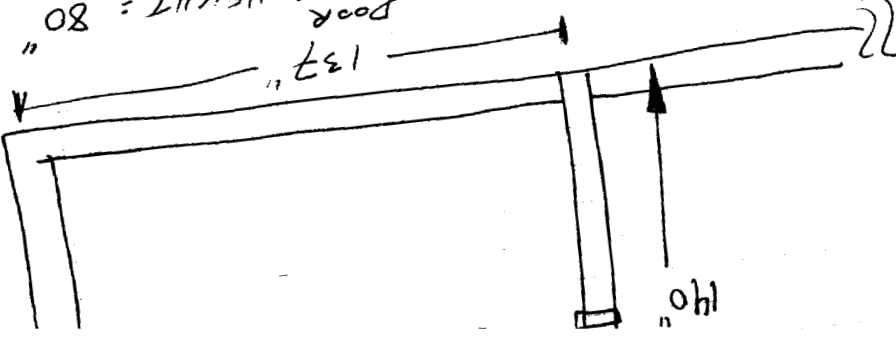

140"

108"

RE-FRAMING ON
EXISTING
DOOR OPENING

