

DATE	REVISIONS
05/10/2016	REVISIONS


DRAWN BY: REMENAR
DATE: 04/21/2016

PROJECT: HARBOR TERRACE APARTMENTS
LOCATION: 284 DANFORTH STREET
PORTLAND, MAINE
ARCHITECT: Gto2 ARCHITECTS




DRAWING TITLE
BUILDING
ELEVATIONS

JOB NUMBER
6002

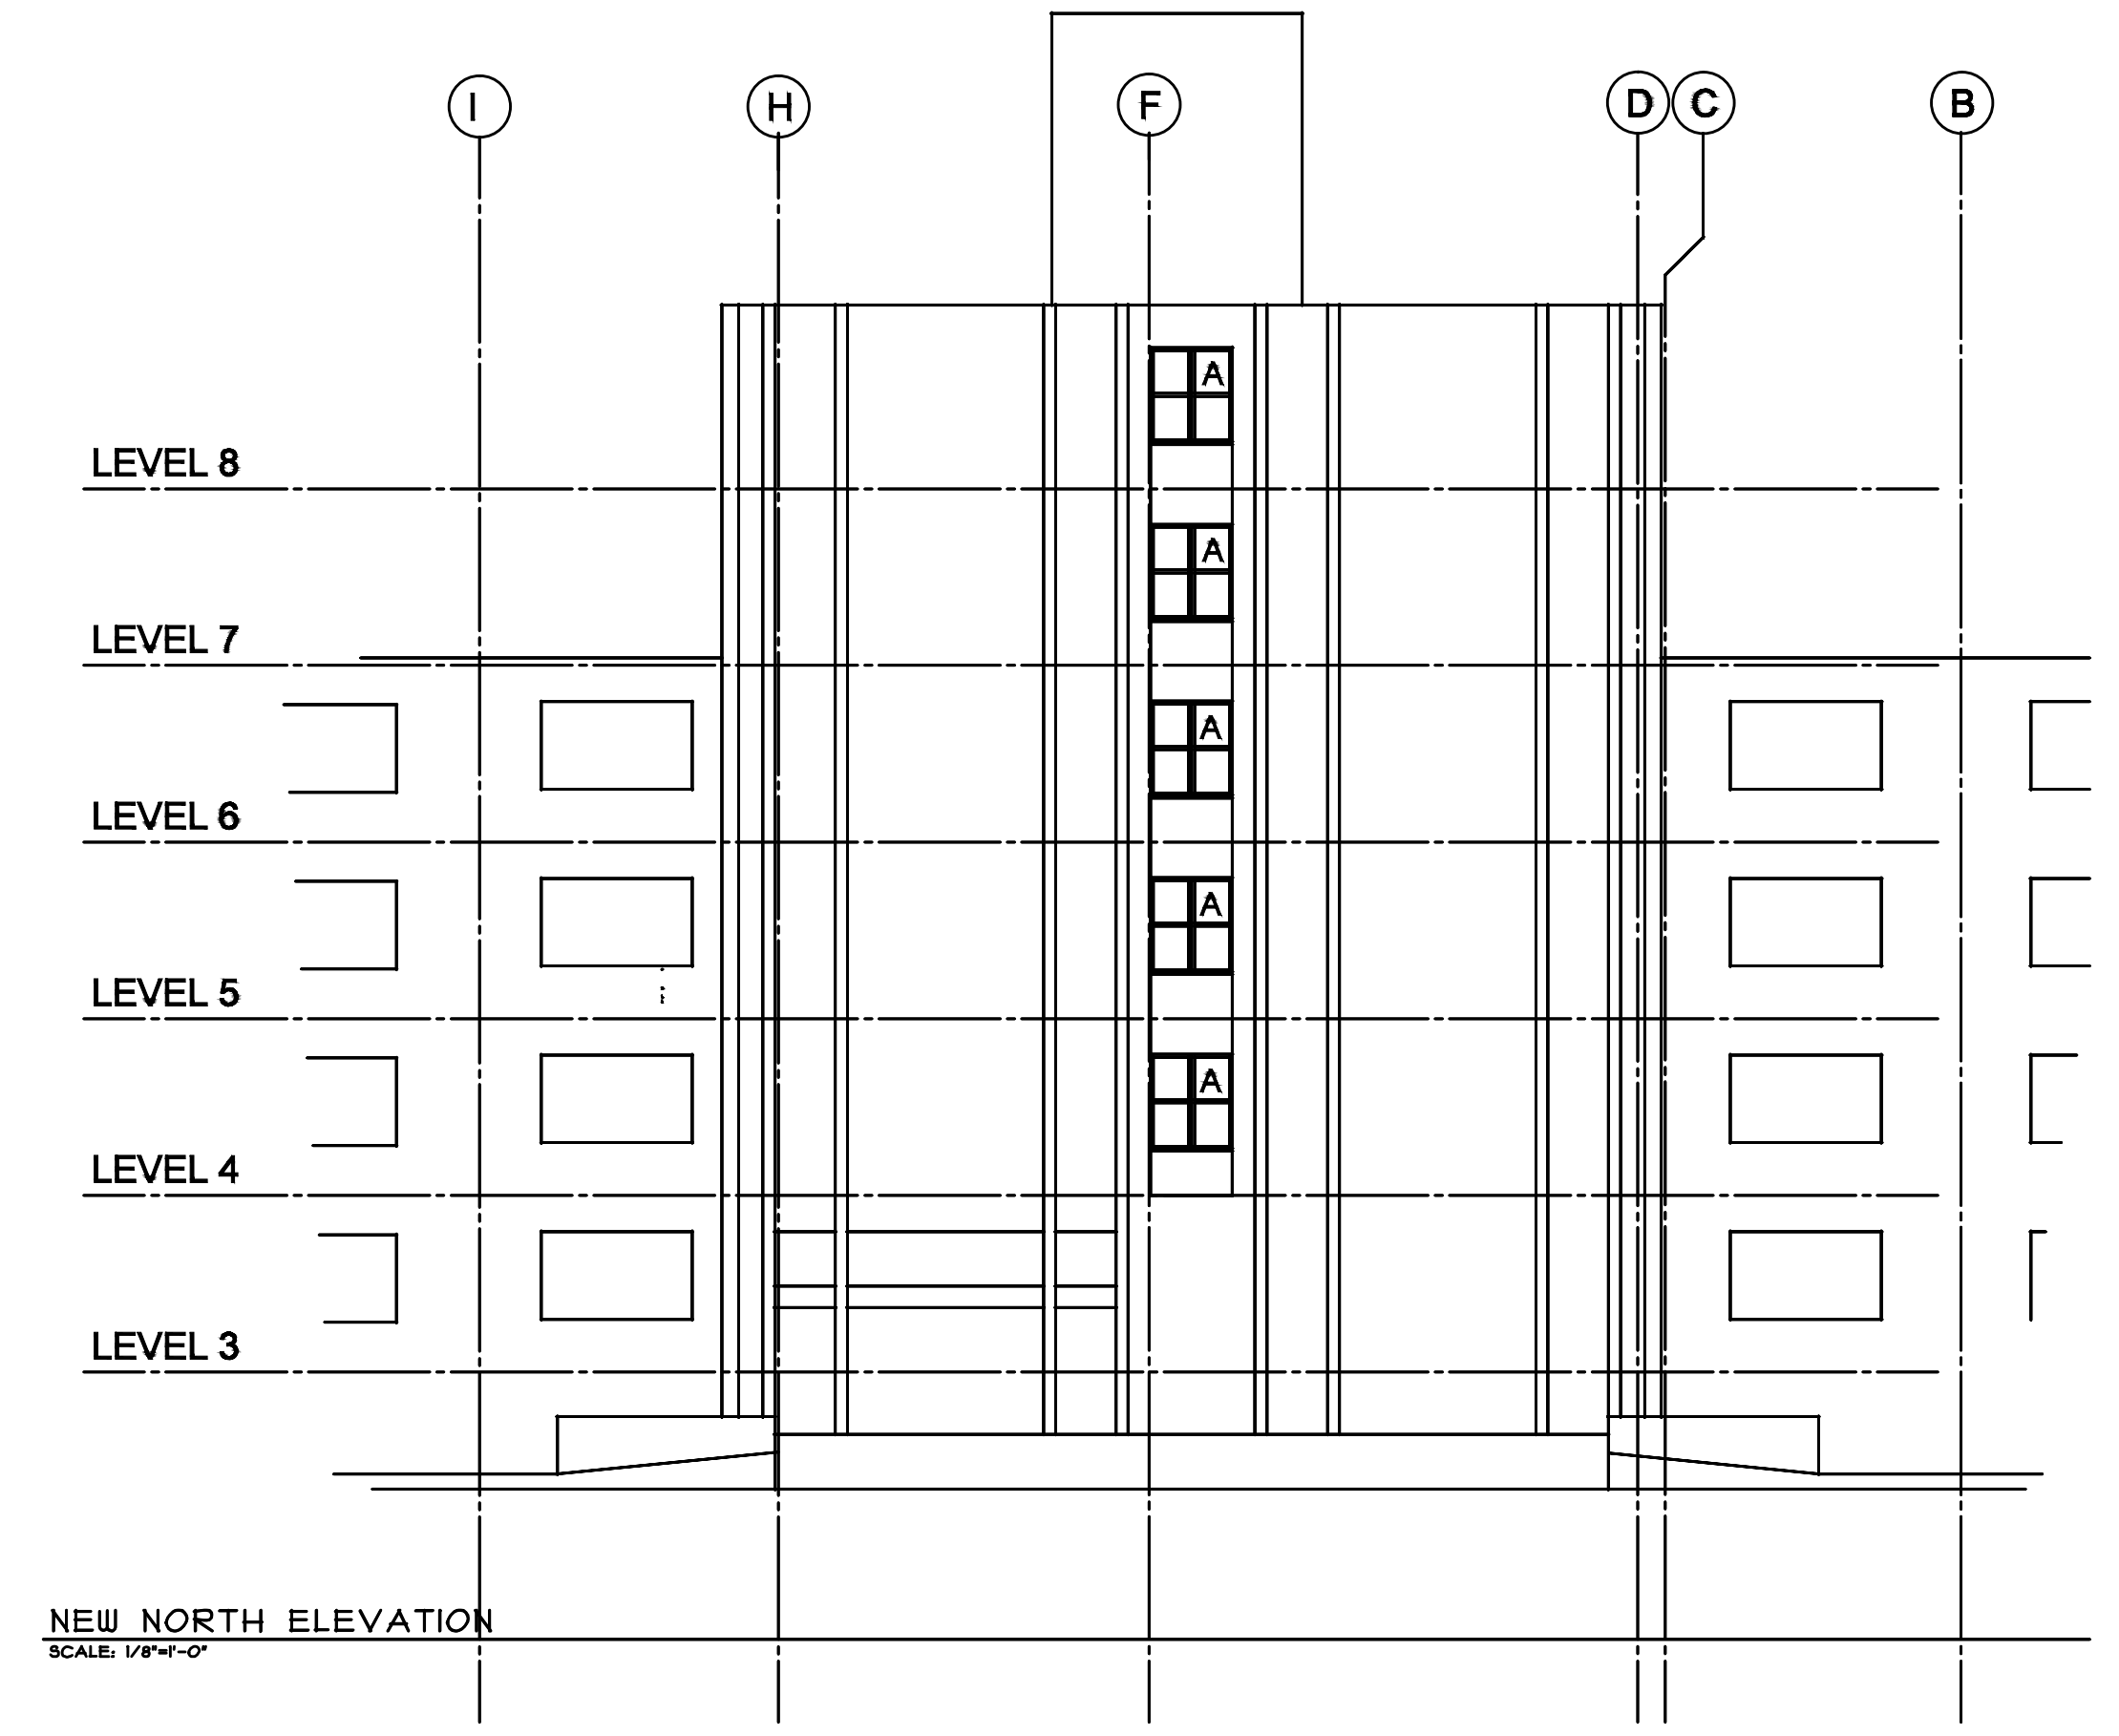

NORTH BUILDING ELEVATION
ARCHITECTURAL REFERENCE: A5

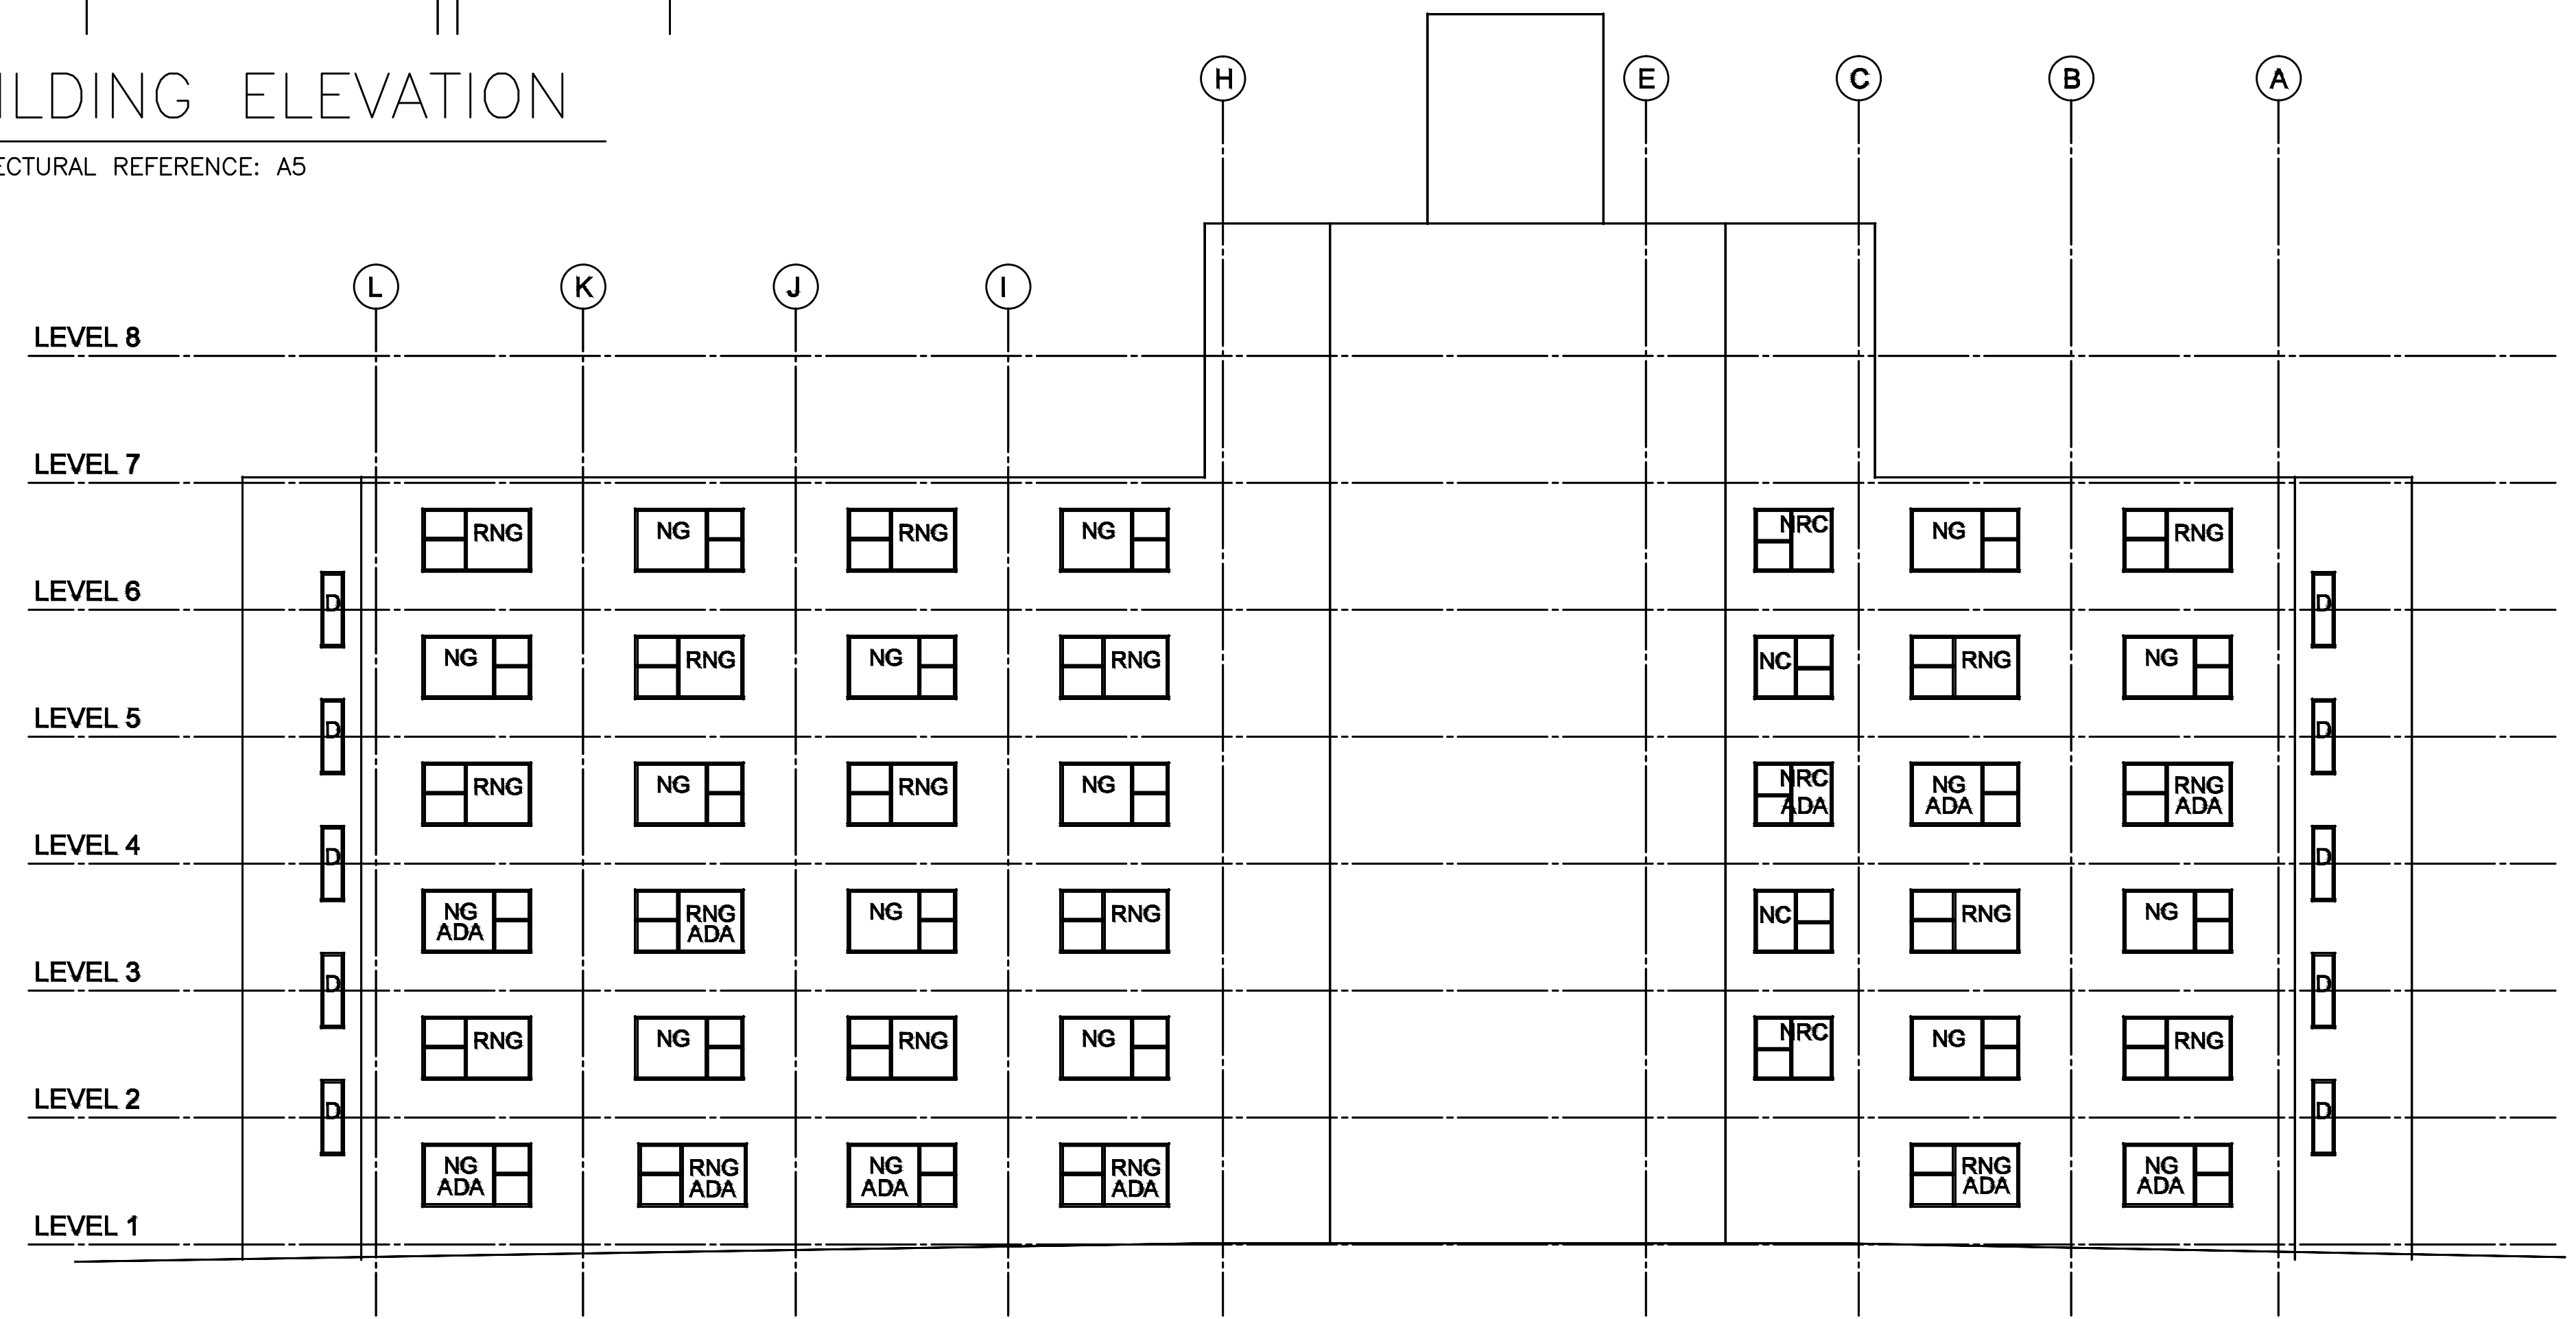

NORTH BUILDING ELEVATION
ARCHITECTURAL REFERENCE: A5