

DRAWING NO.
BE-04

SCALE:
NONE

DATE

REVISIONS

DRAWN BY: REMENAR

DATE: 04/21/2016

PROJECT: HARBOR TERRACE APARTMENTS

LOCATION: 284 DANFORTH STREET
PORTLAND, MAINE


ARCHITECT: Gtc2 ARCHITECTS



DRAWING TITLE
BUILDING
ELEVATIONS

JOB NUMBER
6002

DRAWING NO.
BE-04

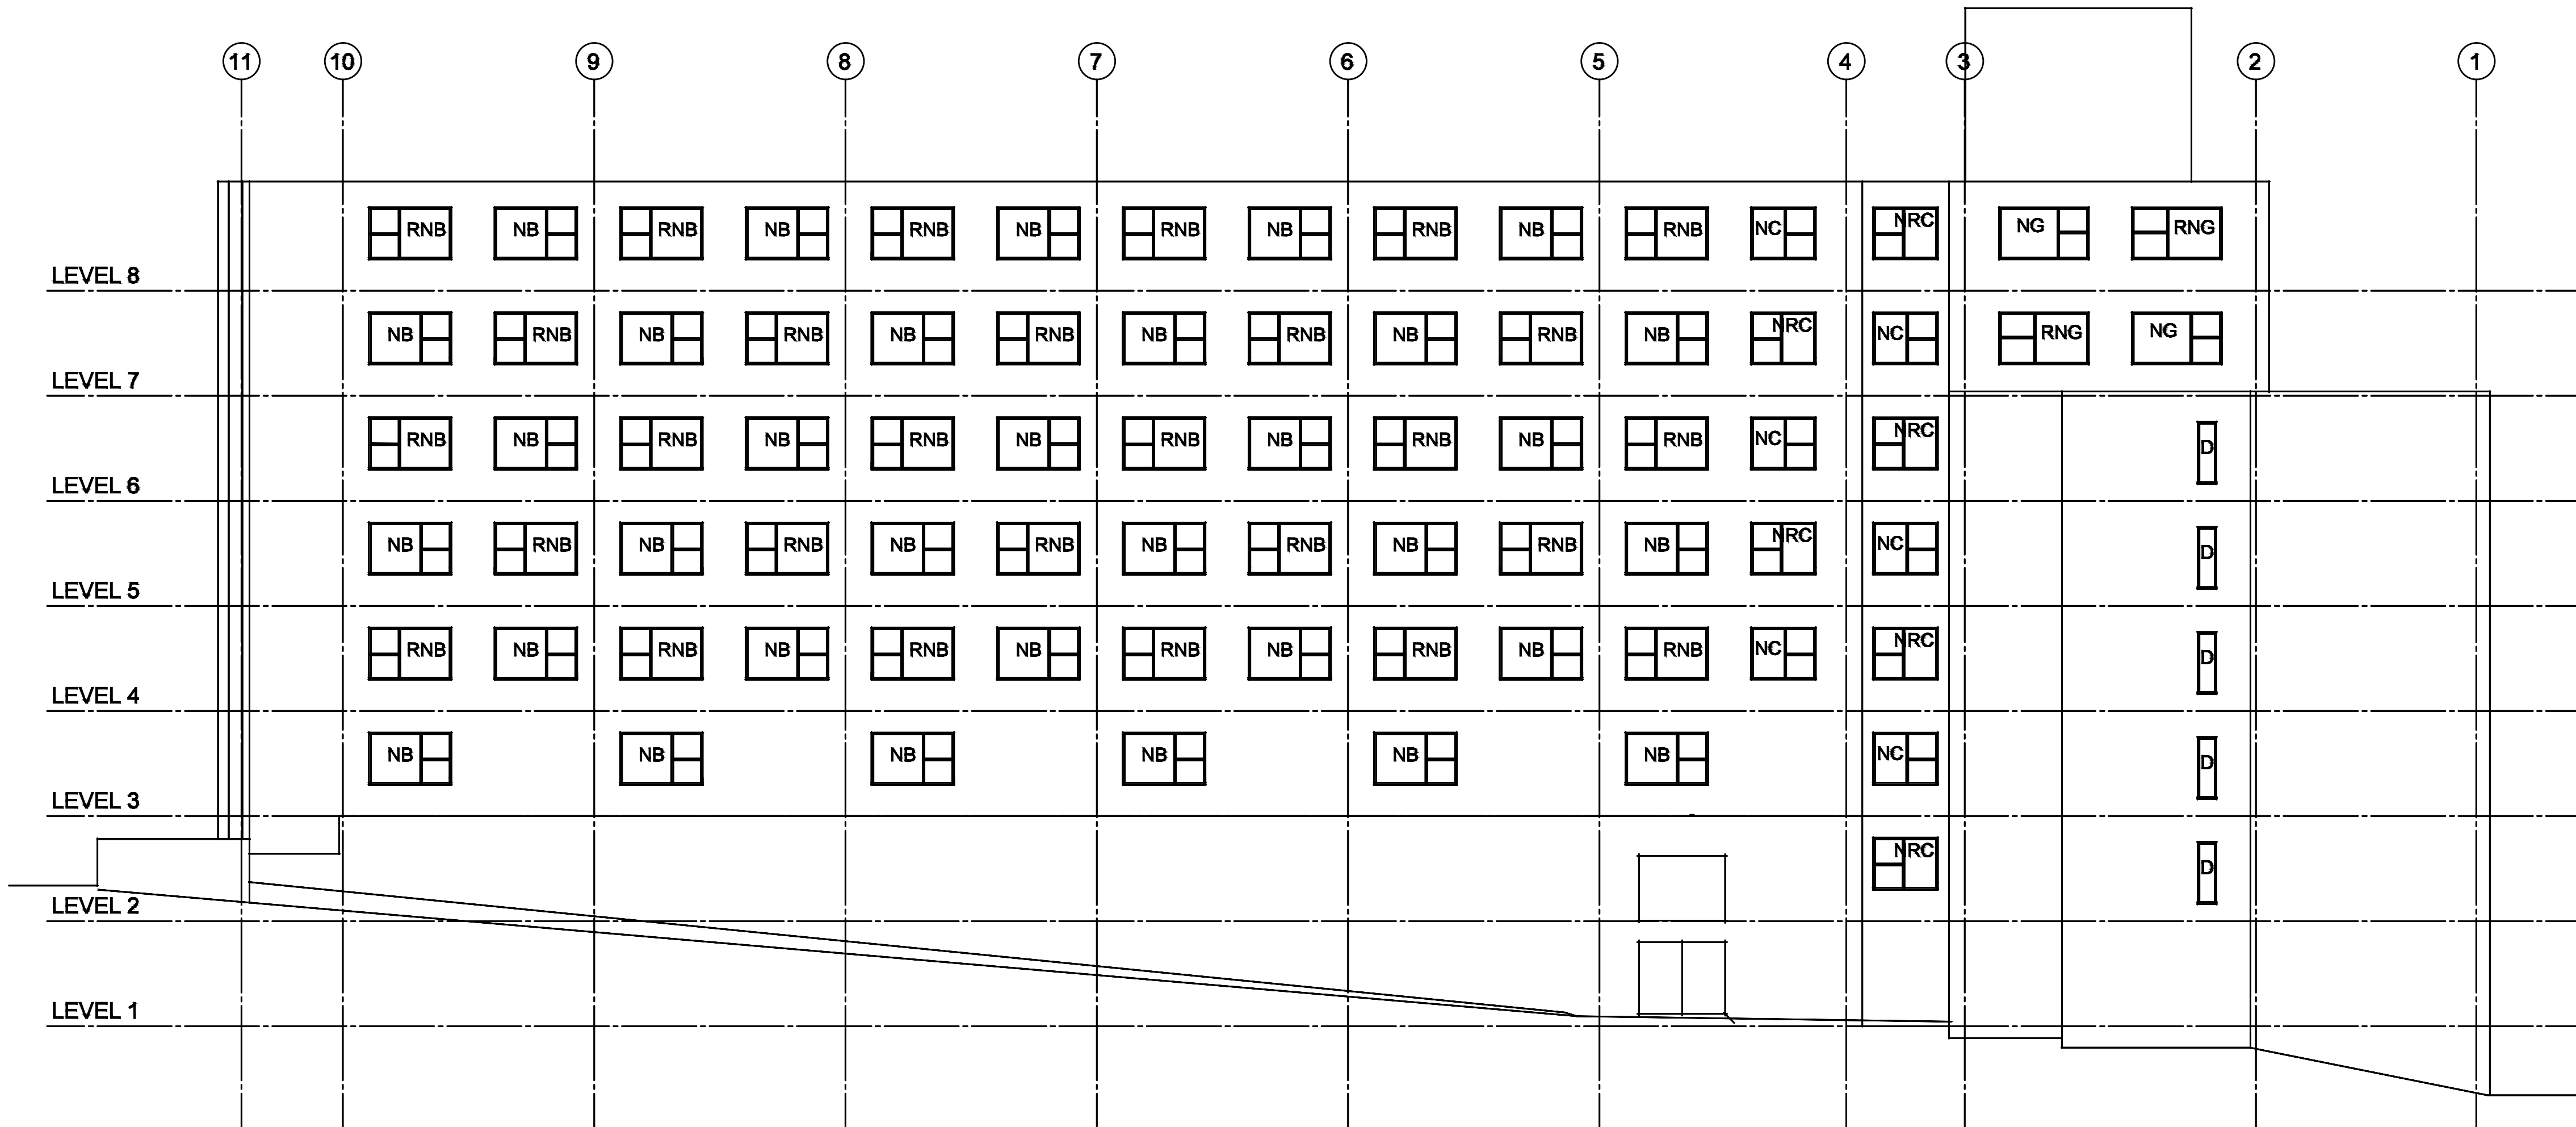

WEST BUILDING ELEVATION

ARCHITECTURAL REFERENCE: A8