

DATE	REVISIONS
05/10/2016	REVISIONS

DRAWN BY: REMENAR
DATE: 04/21/2016


PROJECT: HARBOR TERRACE APARTMENTS
LOCATION: 284 DANFORTH STREET
PORTLAND, MAINE
ARCHITECT: Gto2 ARCHITECTS




DRAWING TITLE
WINDOW
DETAILS

JOB NUMBER
6002


DRAWING NO.
WD-02

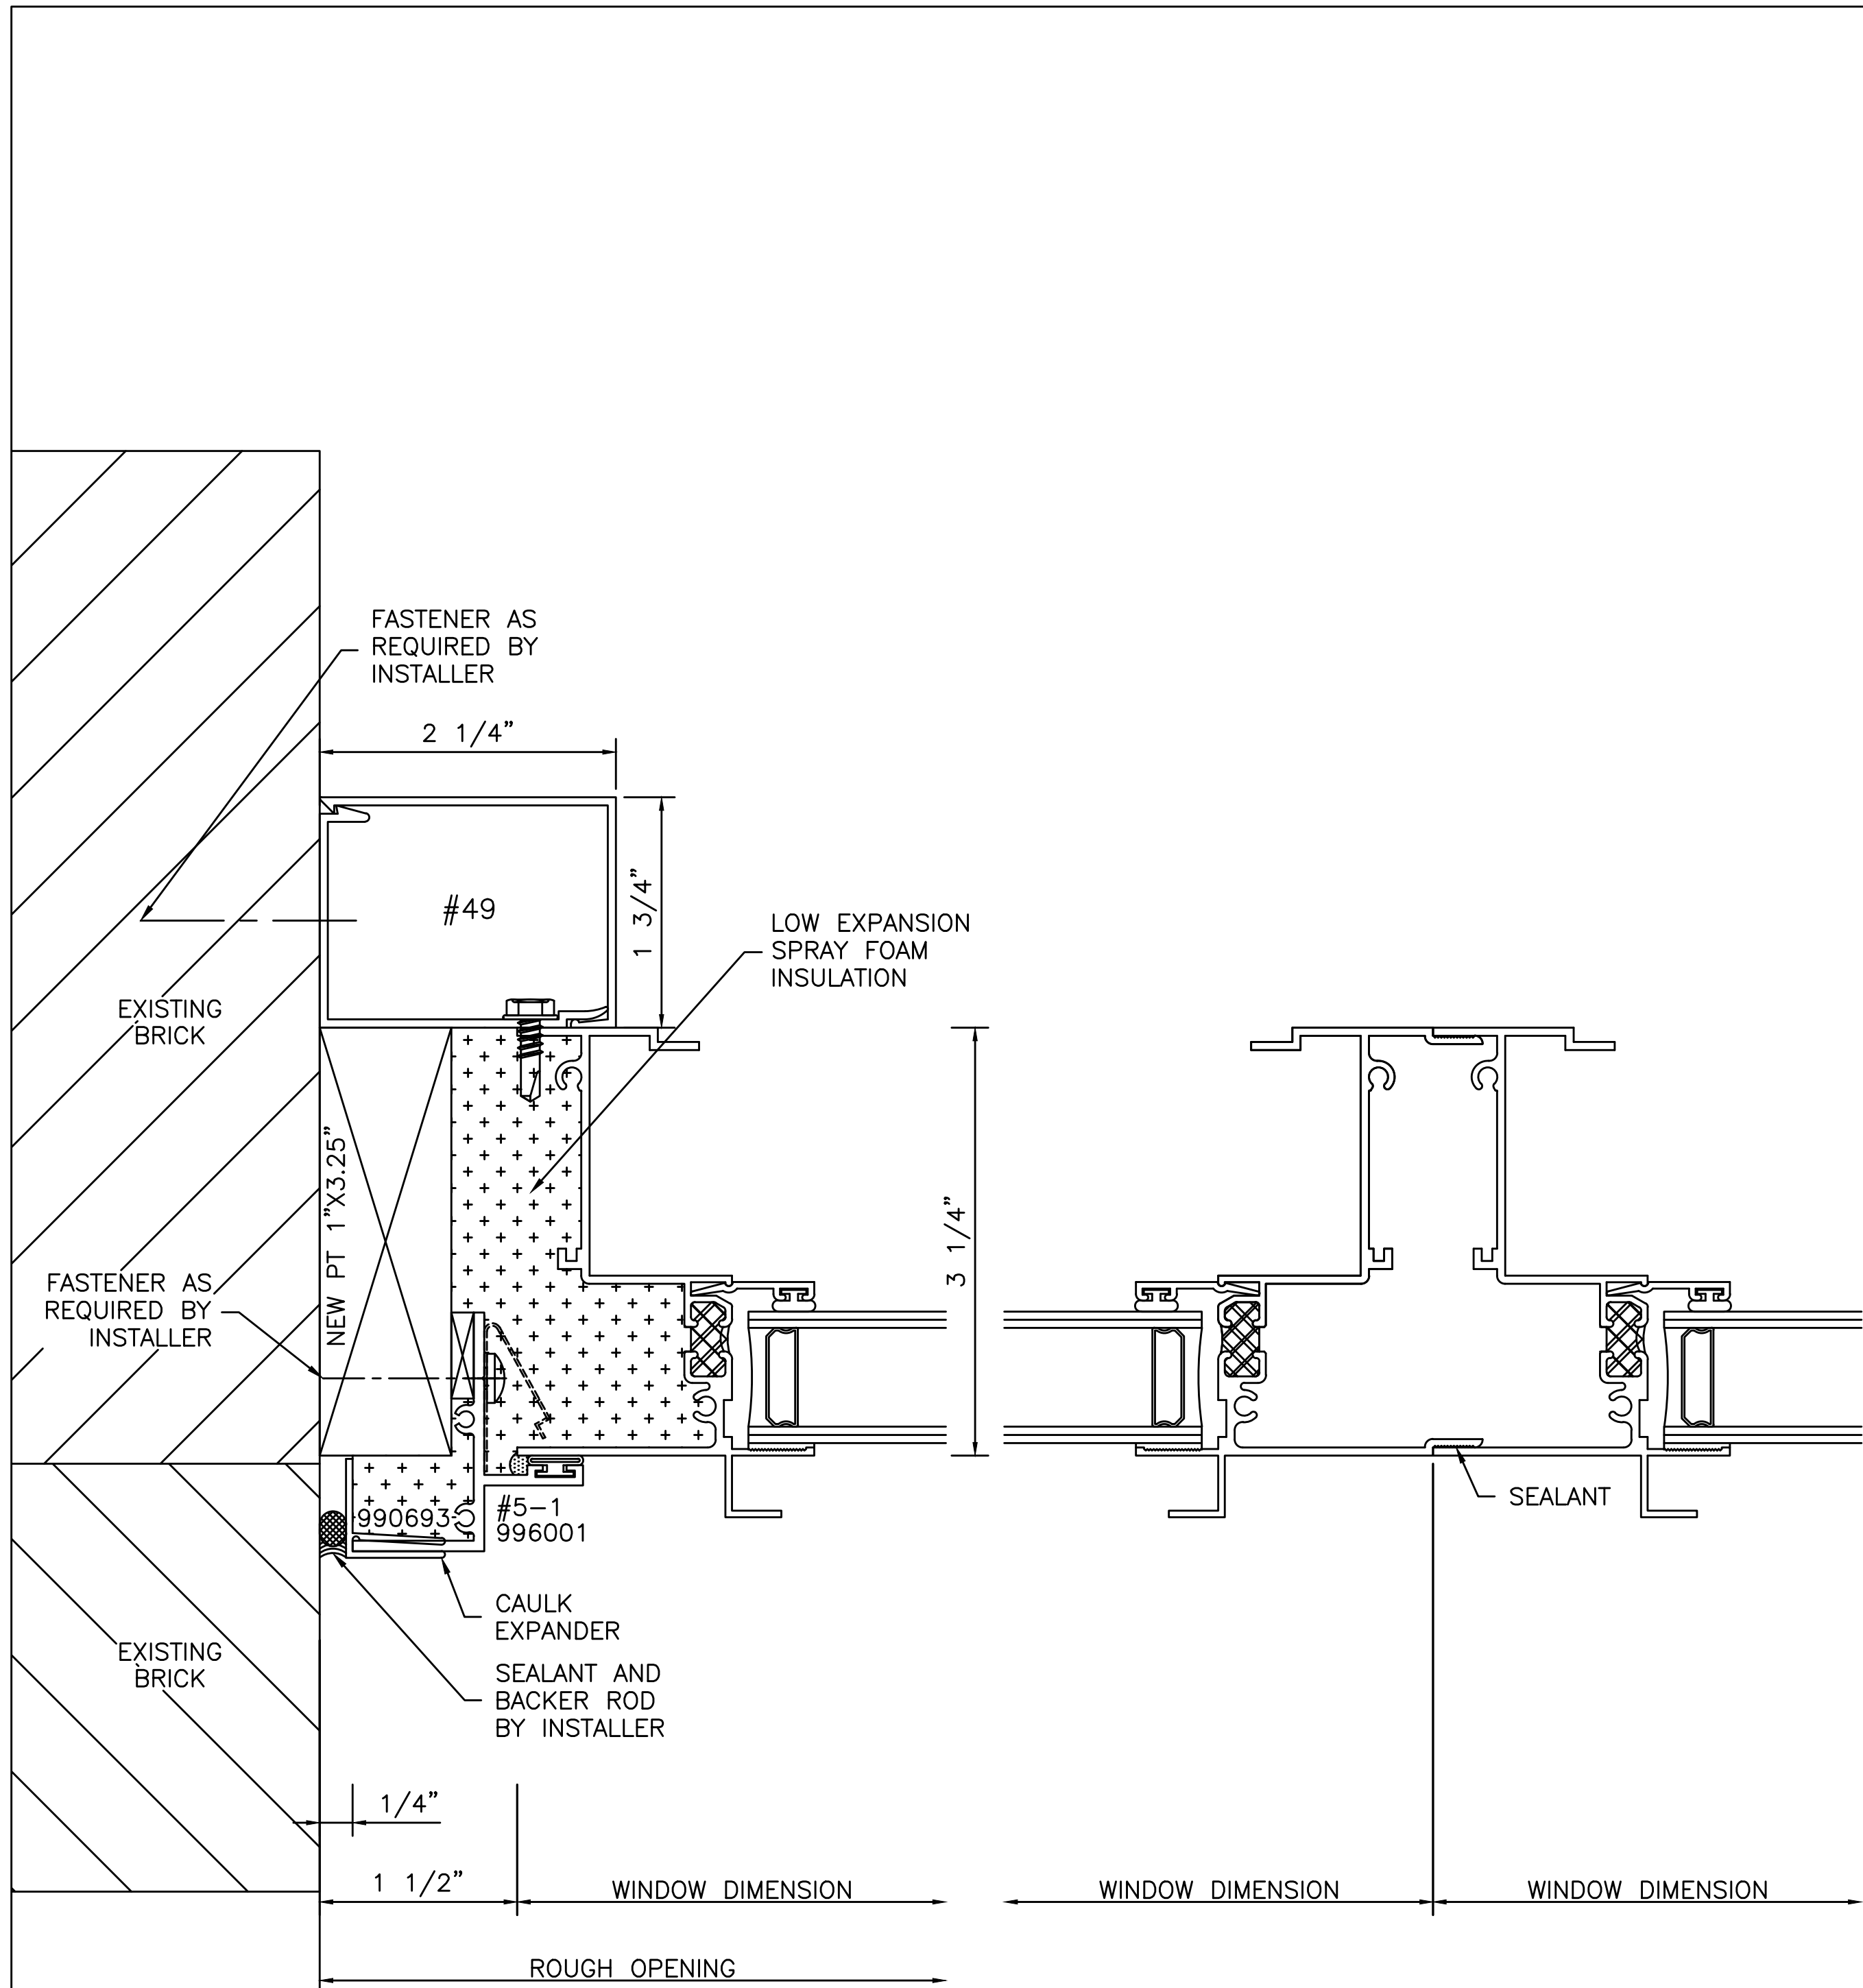


4	JAMB
2	A11 SERIES: 2000 SINGLE HUNG

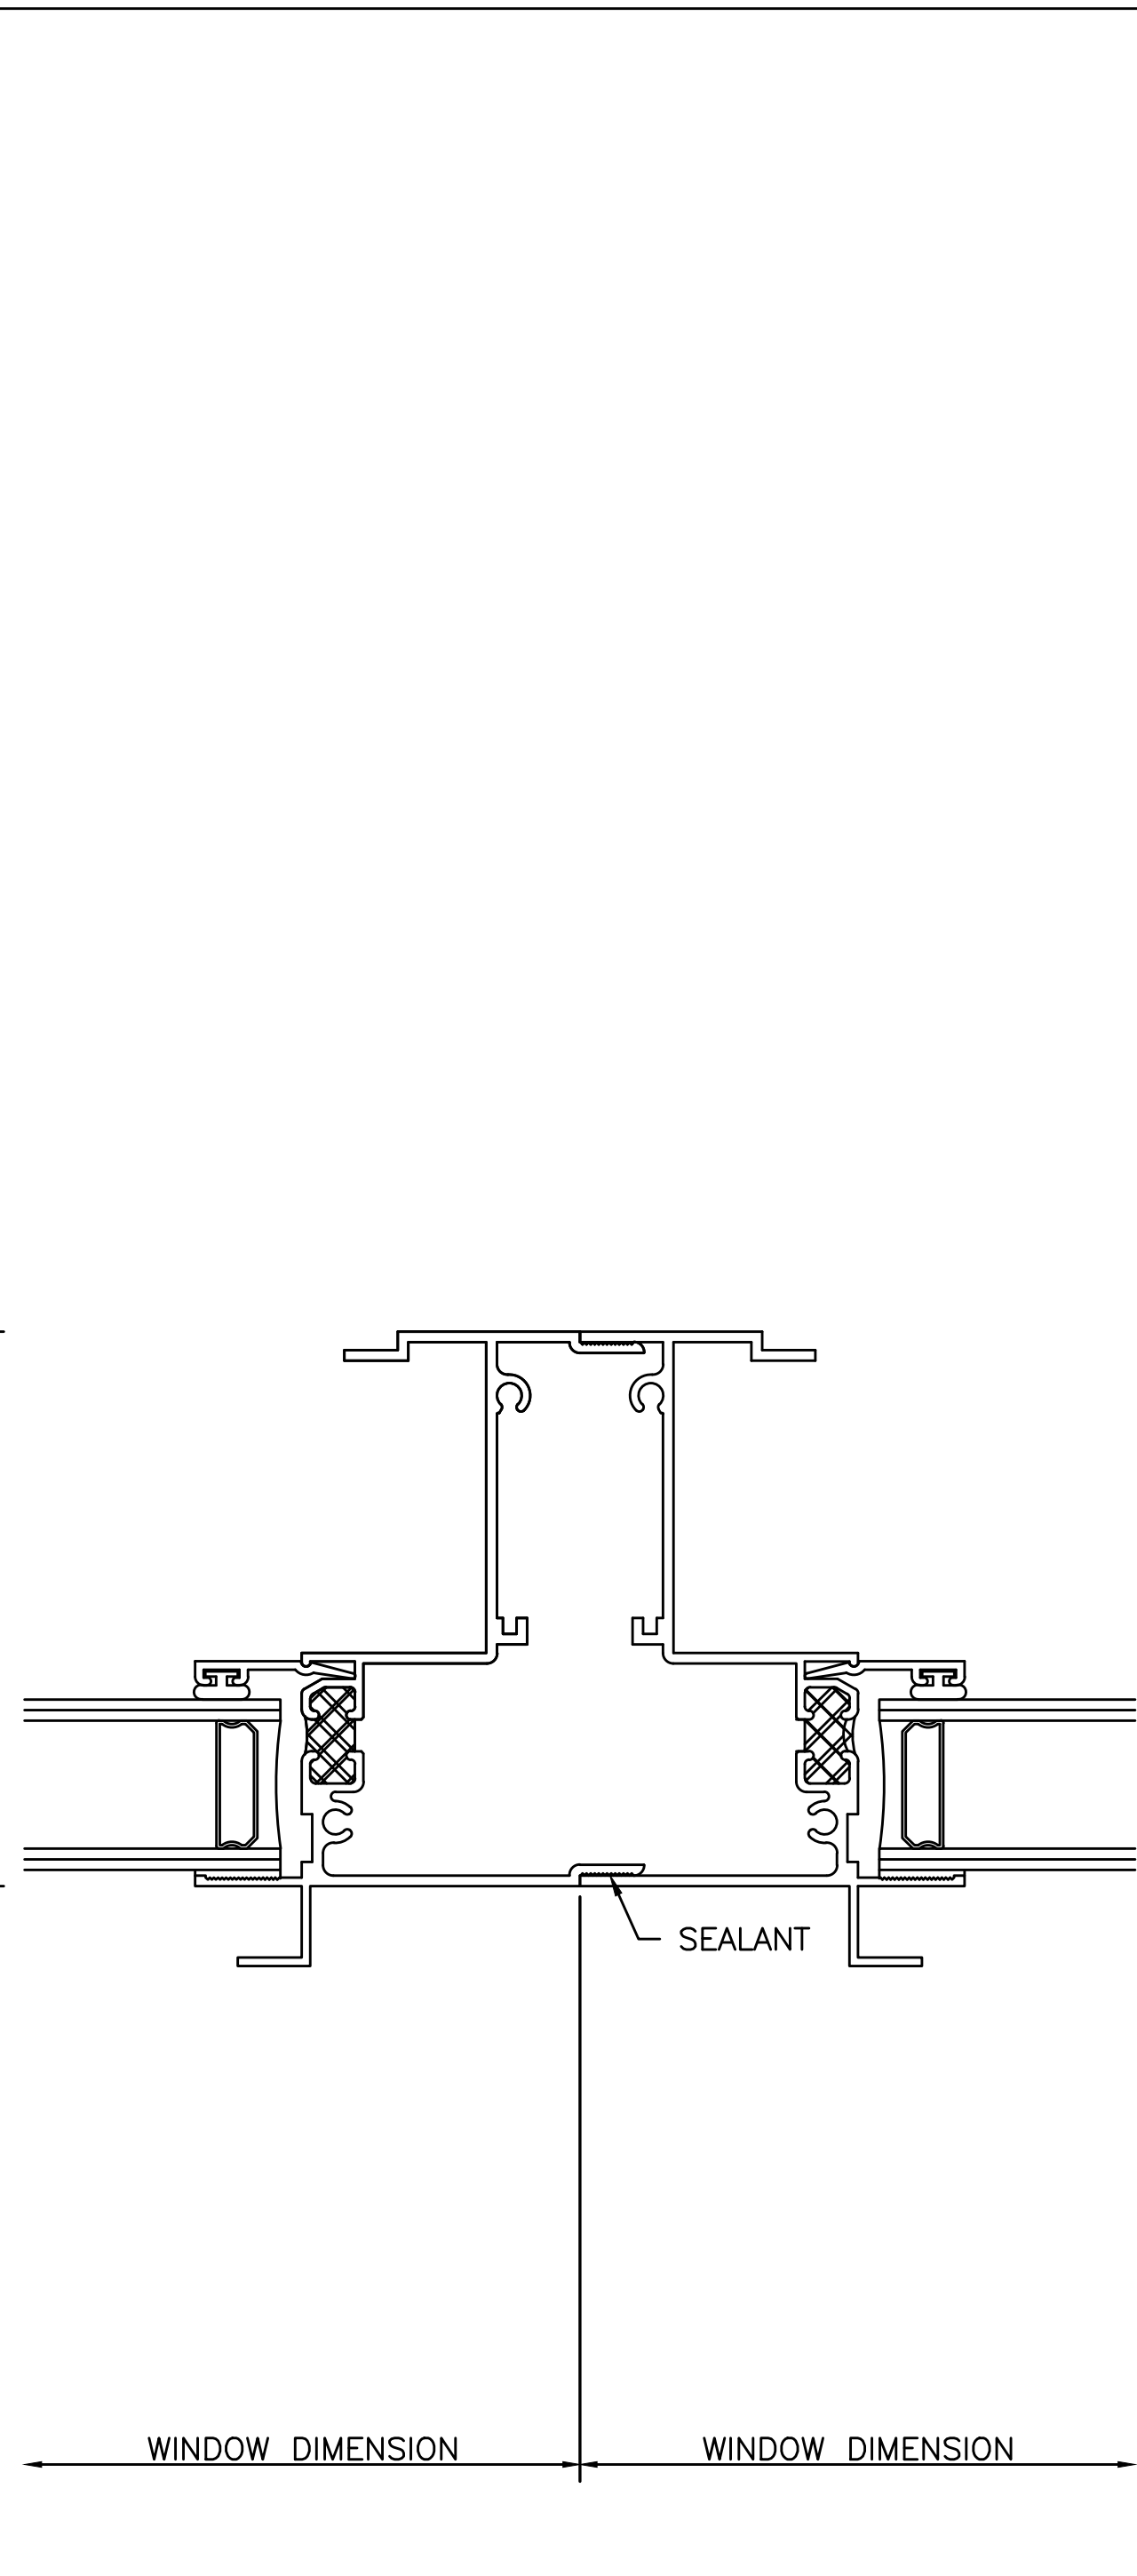

5	JAMB
2	A11 SERIES: 2000 SINGLE HUNG

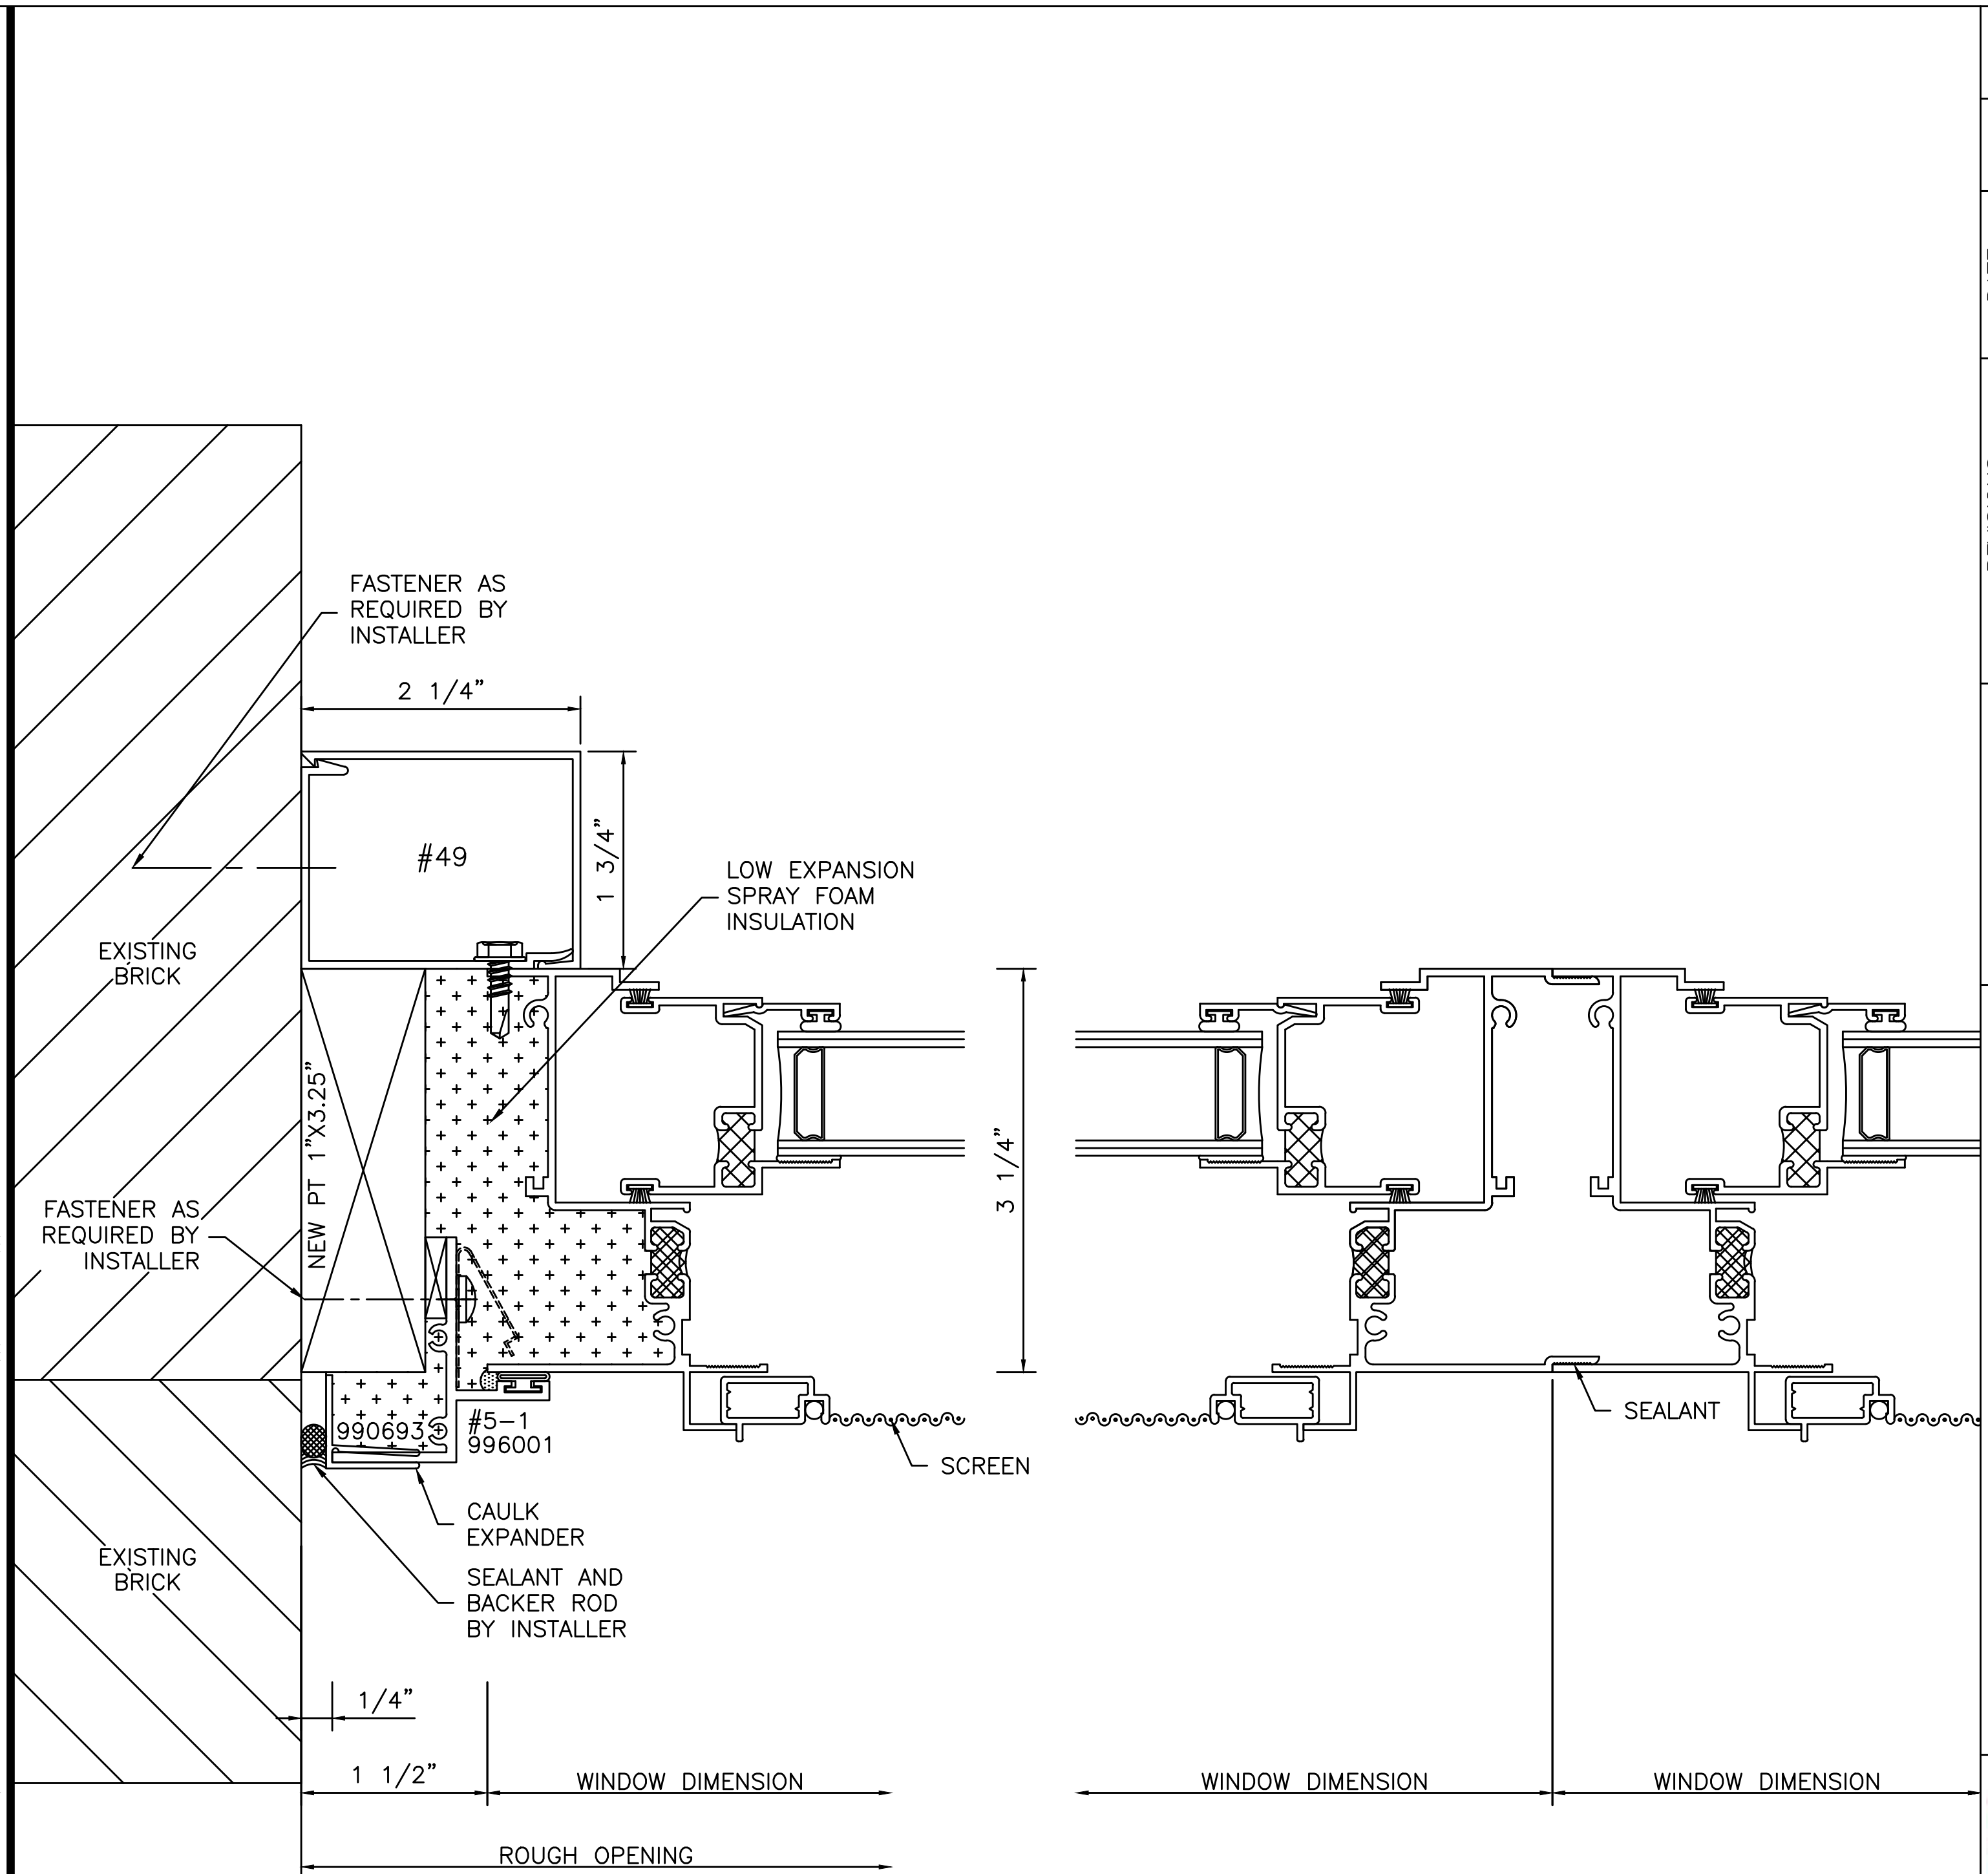

6	JAMB
2	A11 SERIES: 2000 SINGLE HUNG

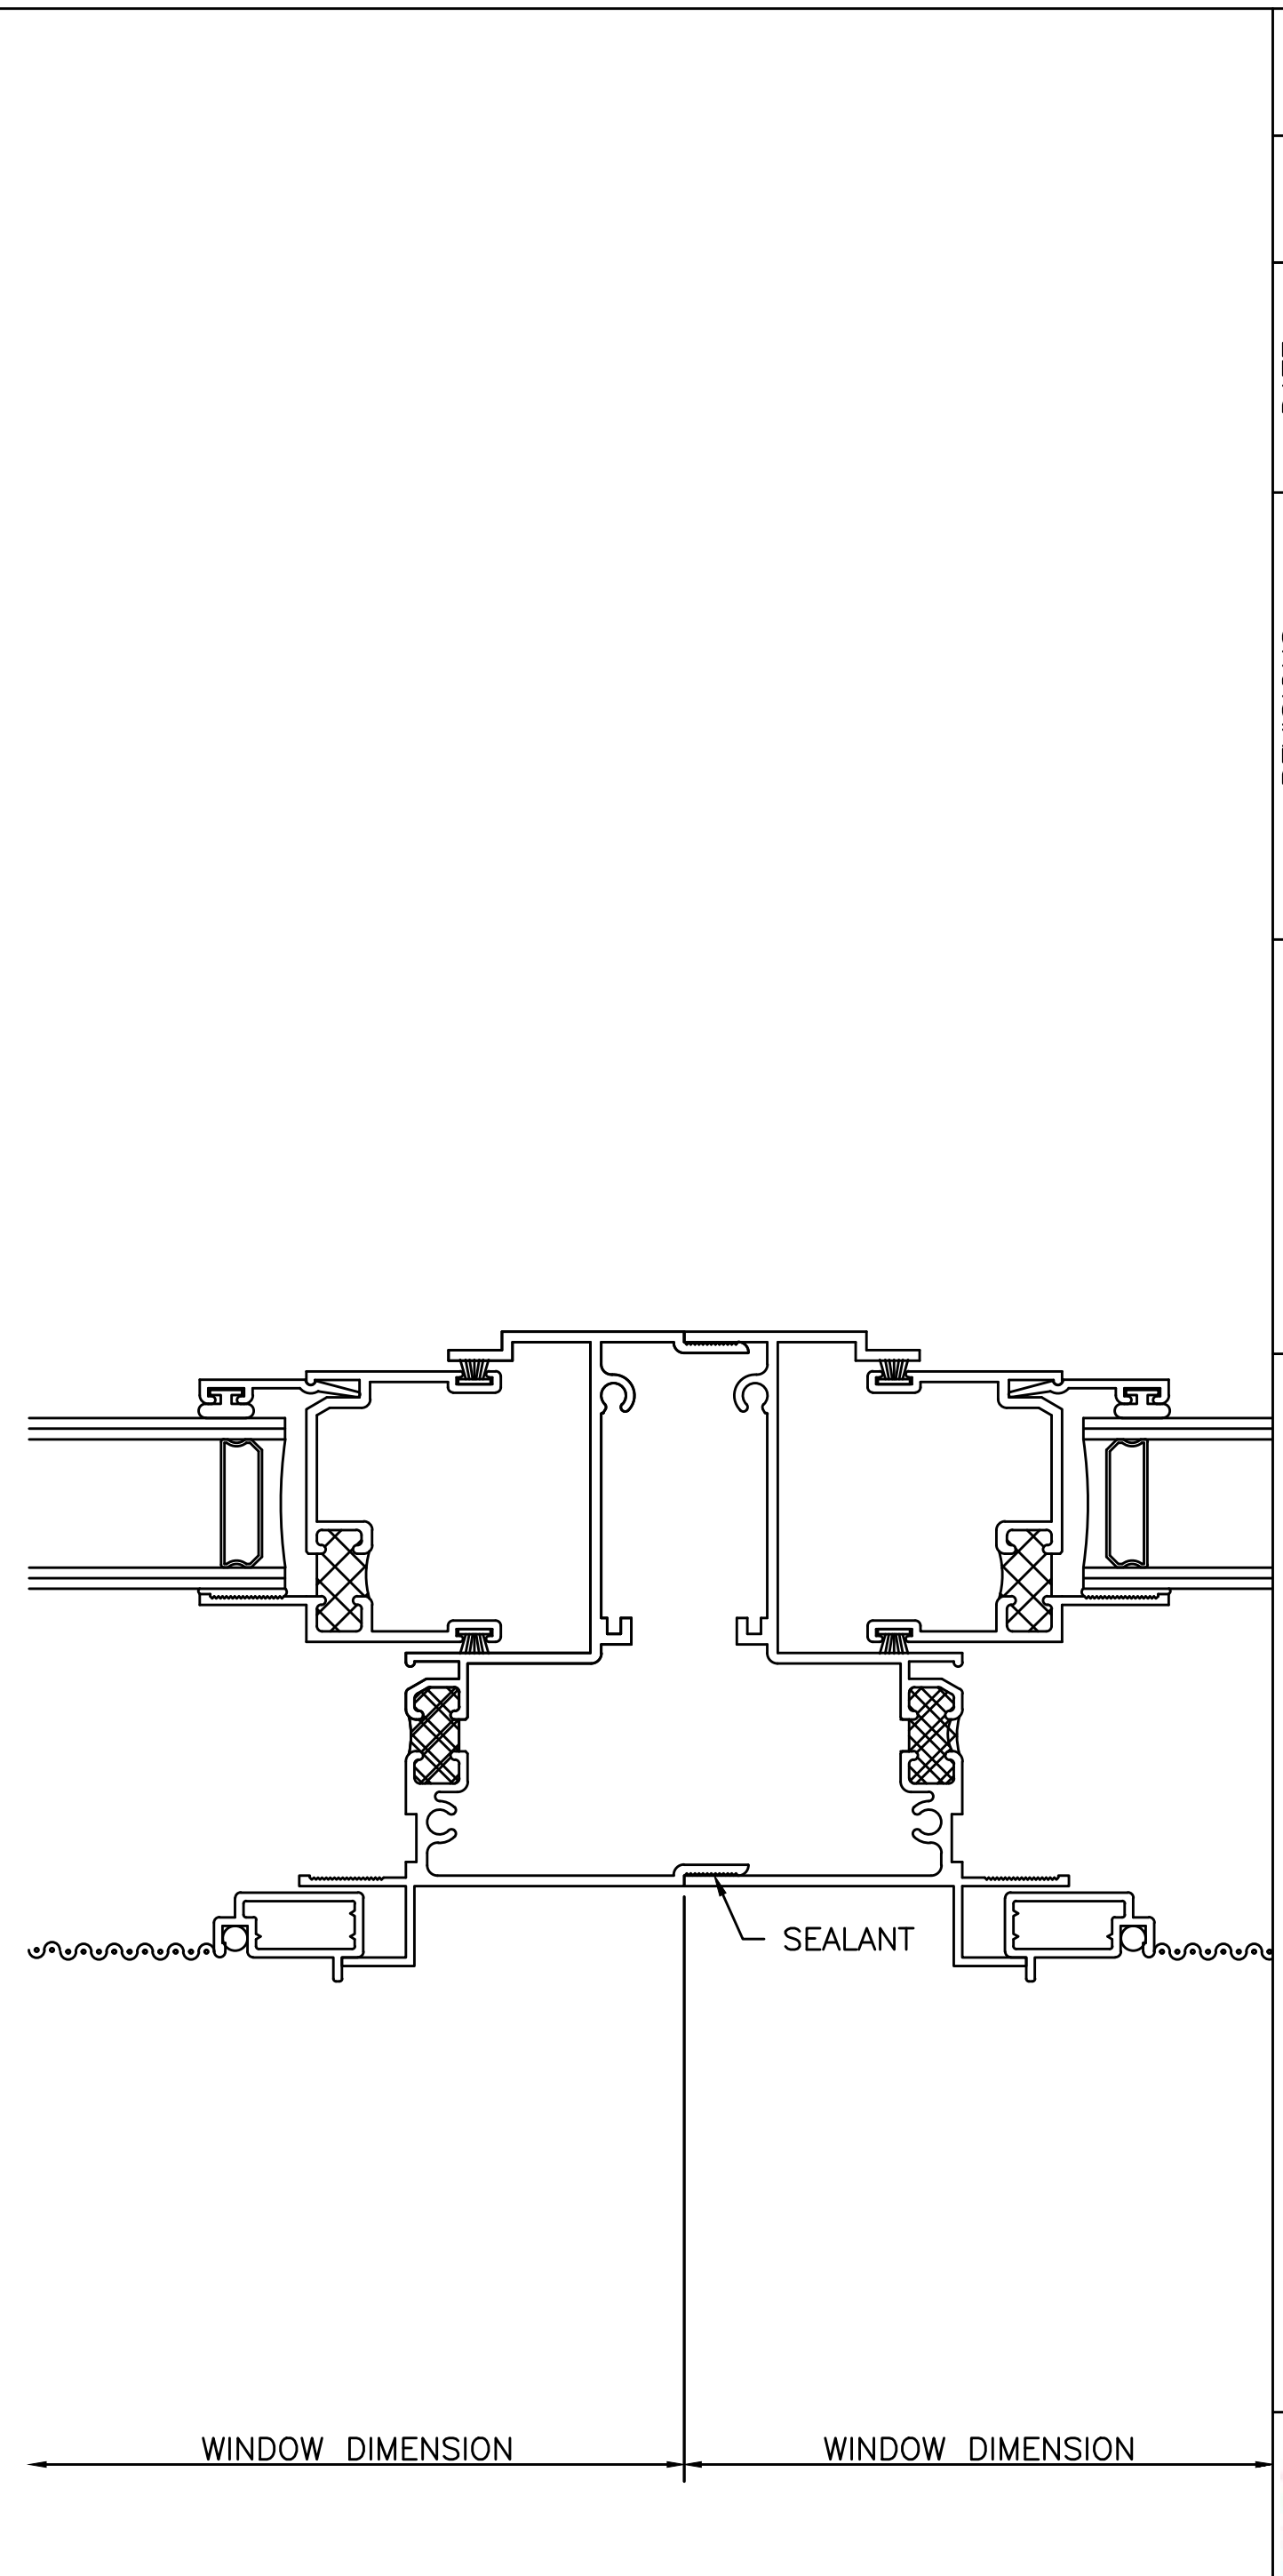

7	JAMB
2	A11 SERIES: 2000 SINGLE HUNG