


DATE	REVISIONS
05/10/2016	REVISIONS

DRAWN BY: REMENAR	DATE: 04/21/2016
-------------------	------------------


PROJECT: HARBOR TERRACE APARTMENTS
LOCATION: 284 DANFORTH STREET PORTLAND, MAINE
ARCHITECT: Gto2 ARCHITECTS




DRAWING TITLE WINDOW DETAILS
JOB NUMBER 6002
DRAWING NO. WD-04

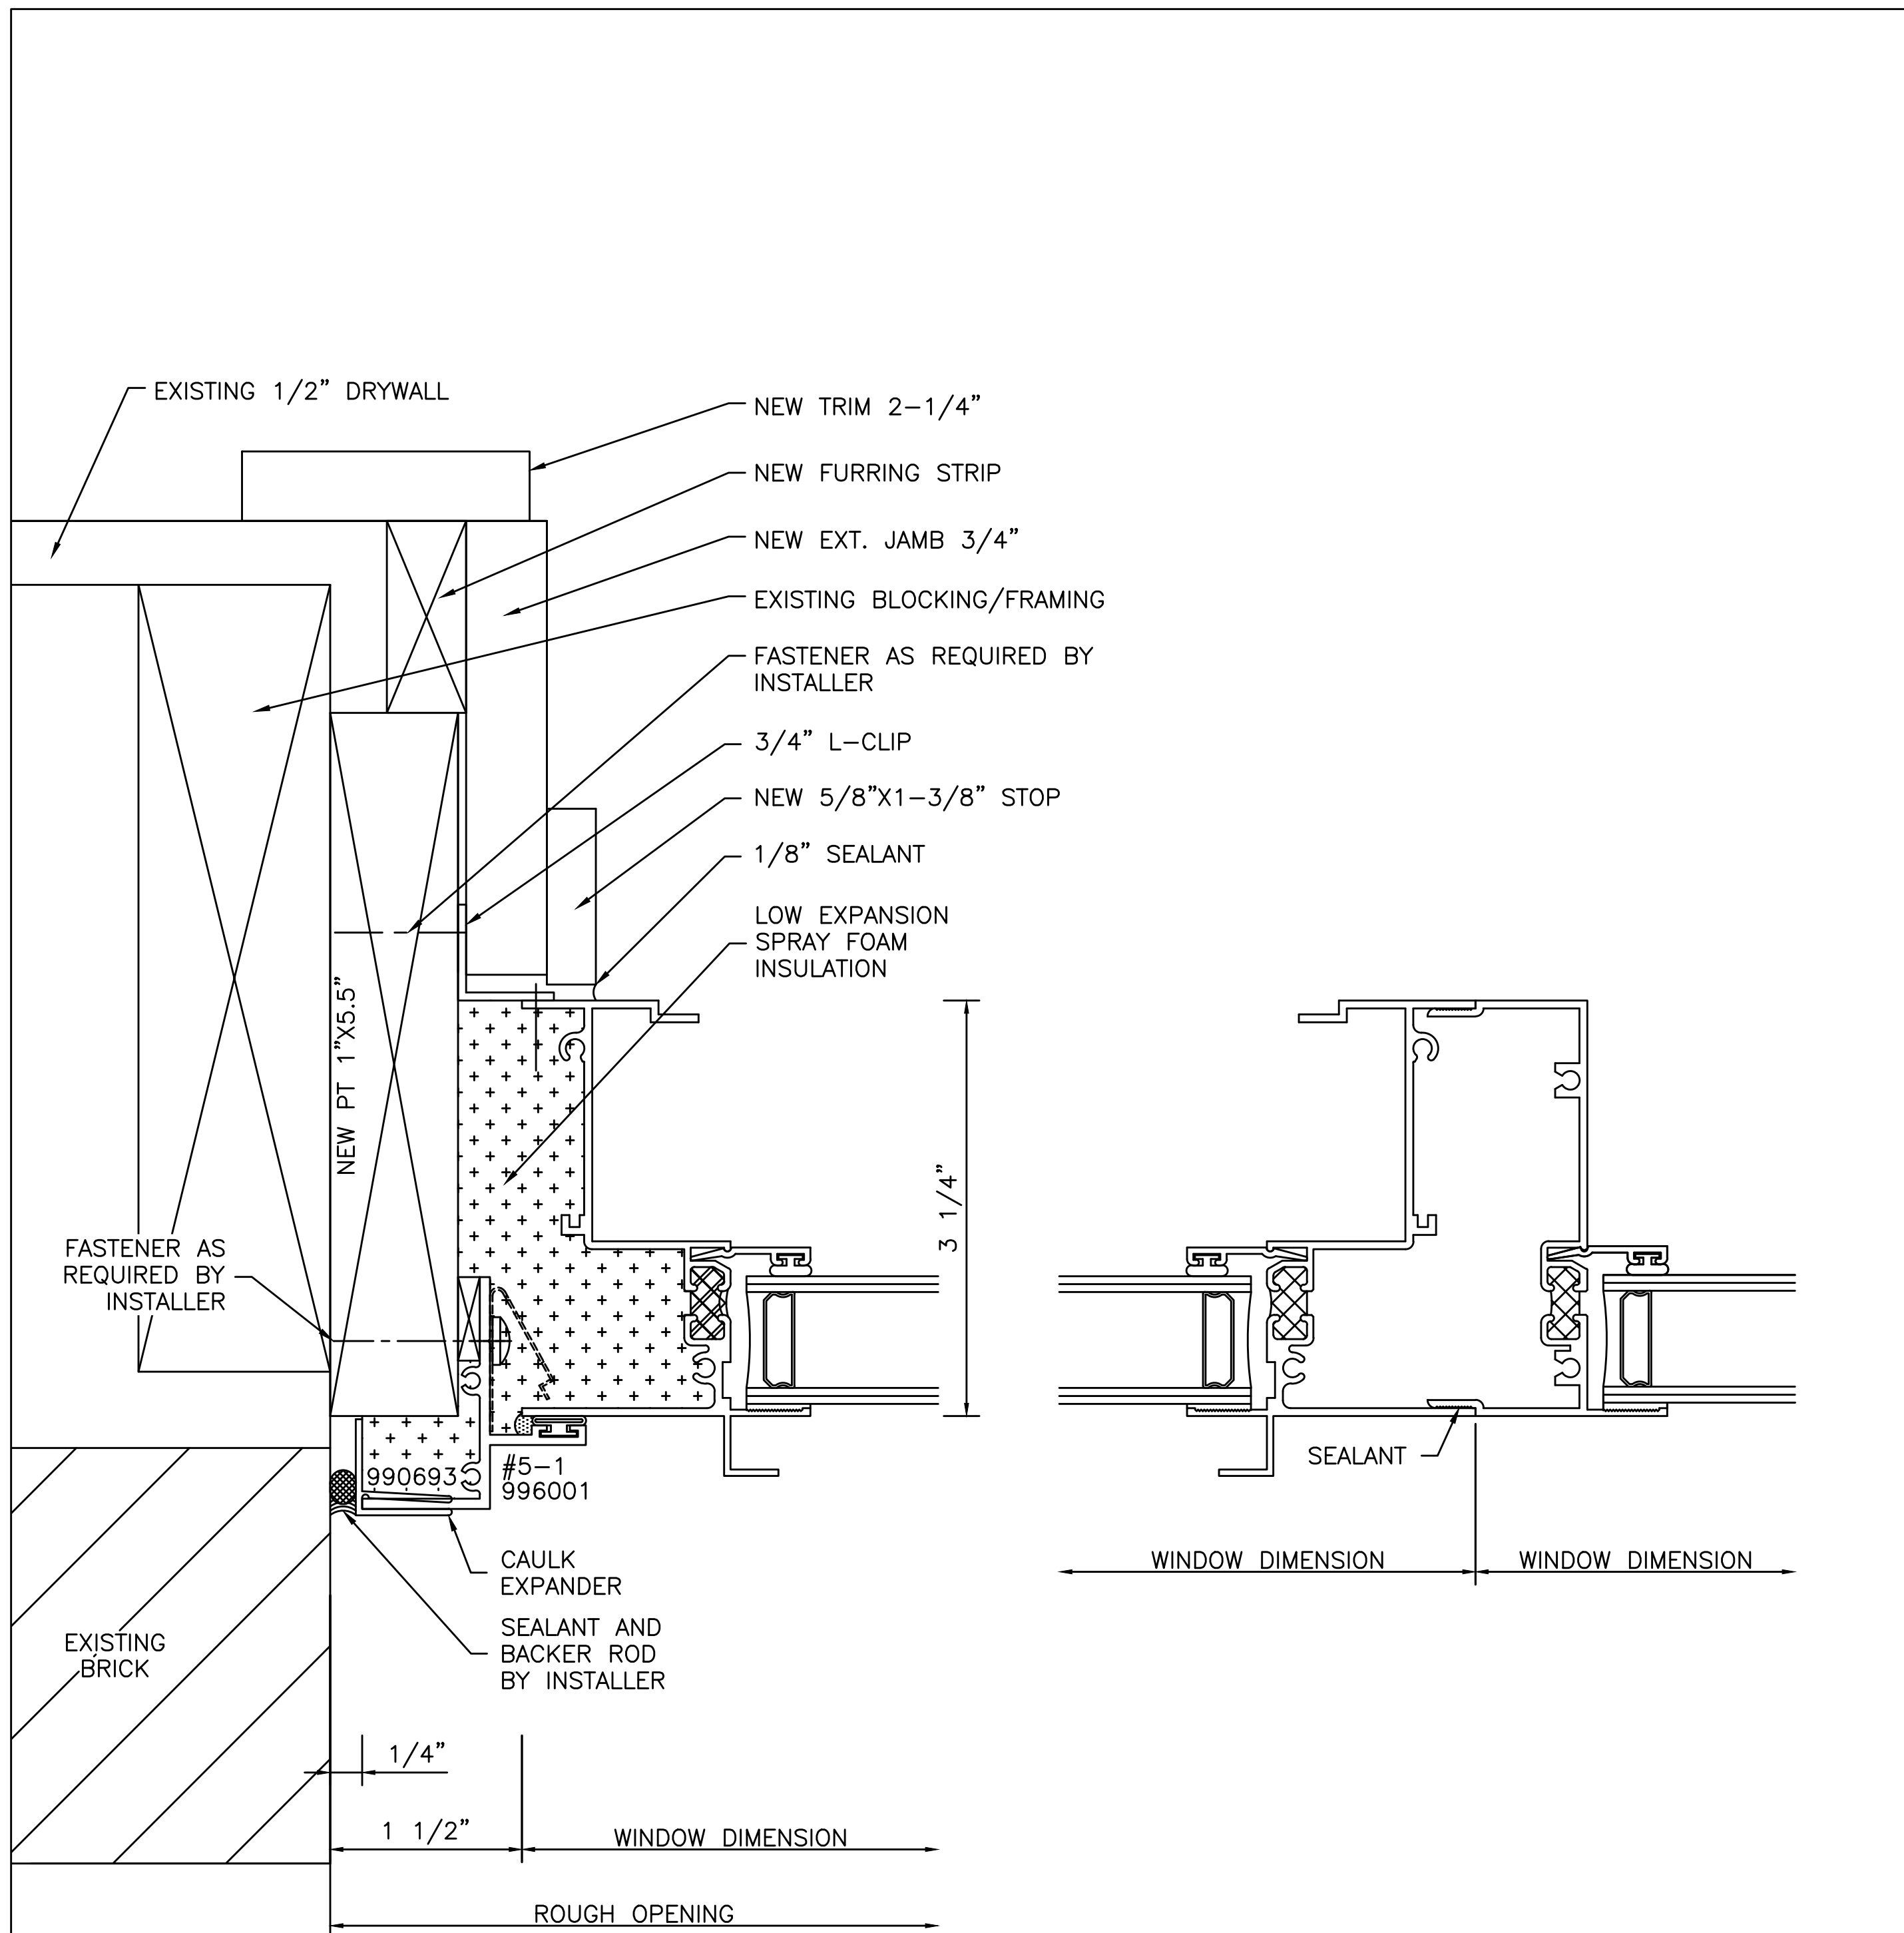


10	JAMB
4	A12
	SERIES: 2000 SINGLE HUNG

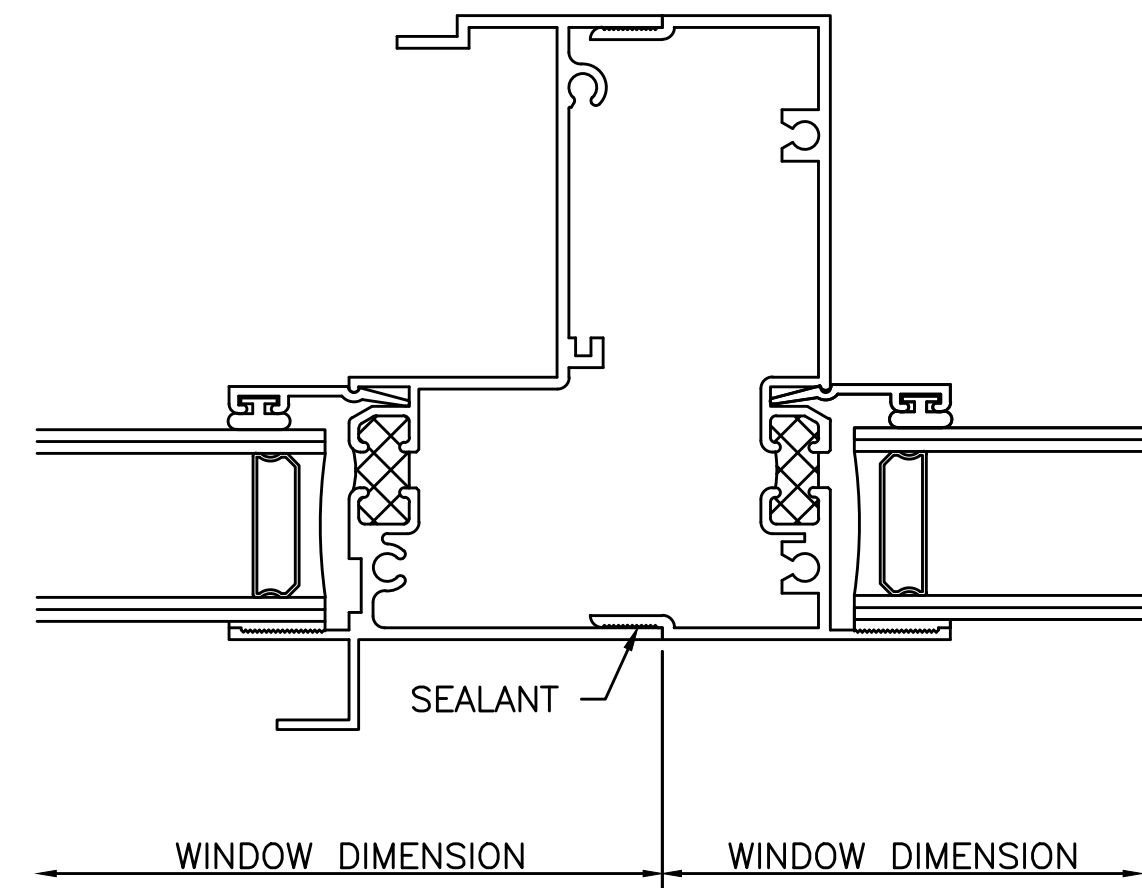

11	JAMB
3	A13
	SERIES: 2000 SINGLE HUNG 1200 FIXED

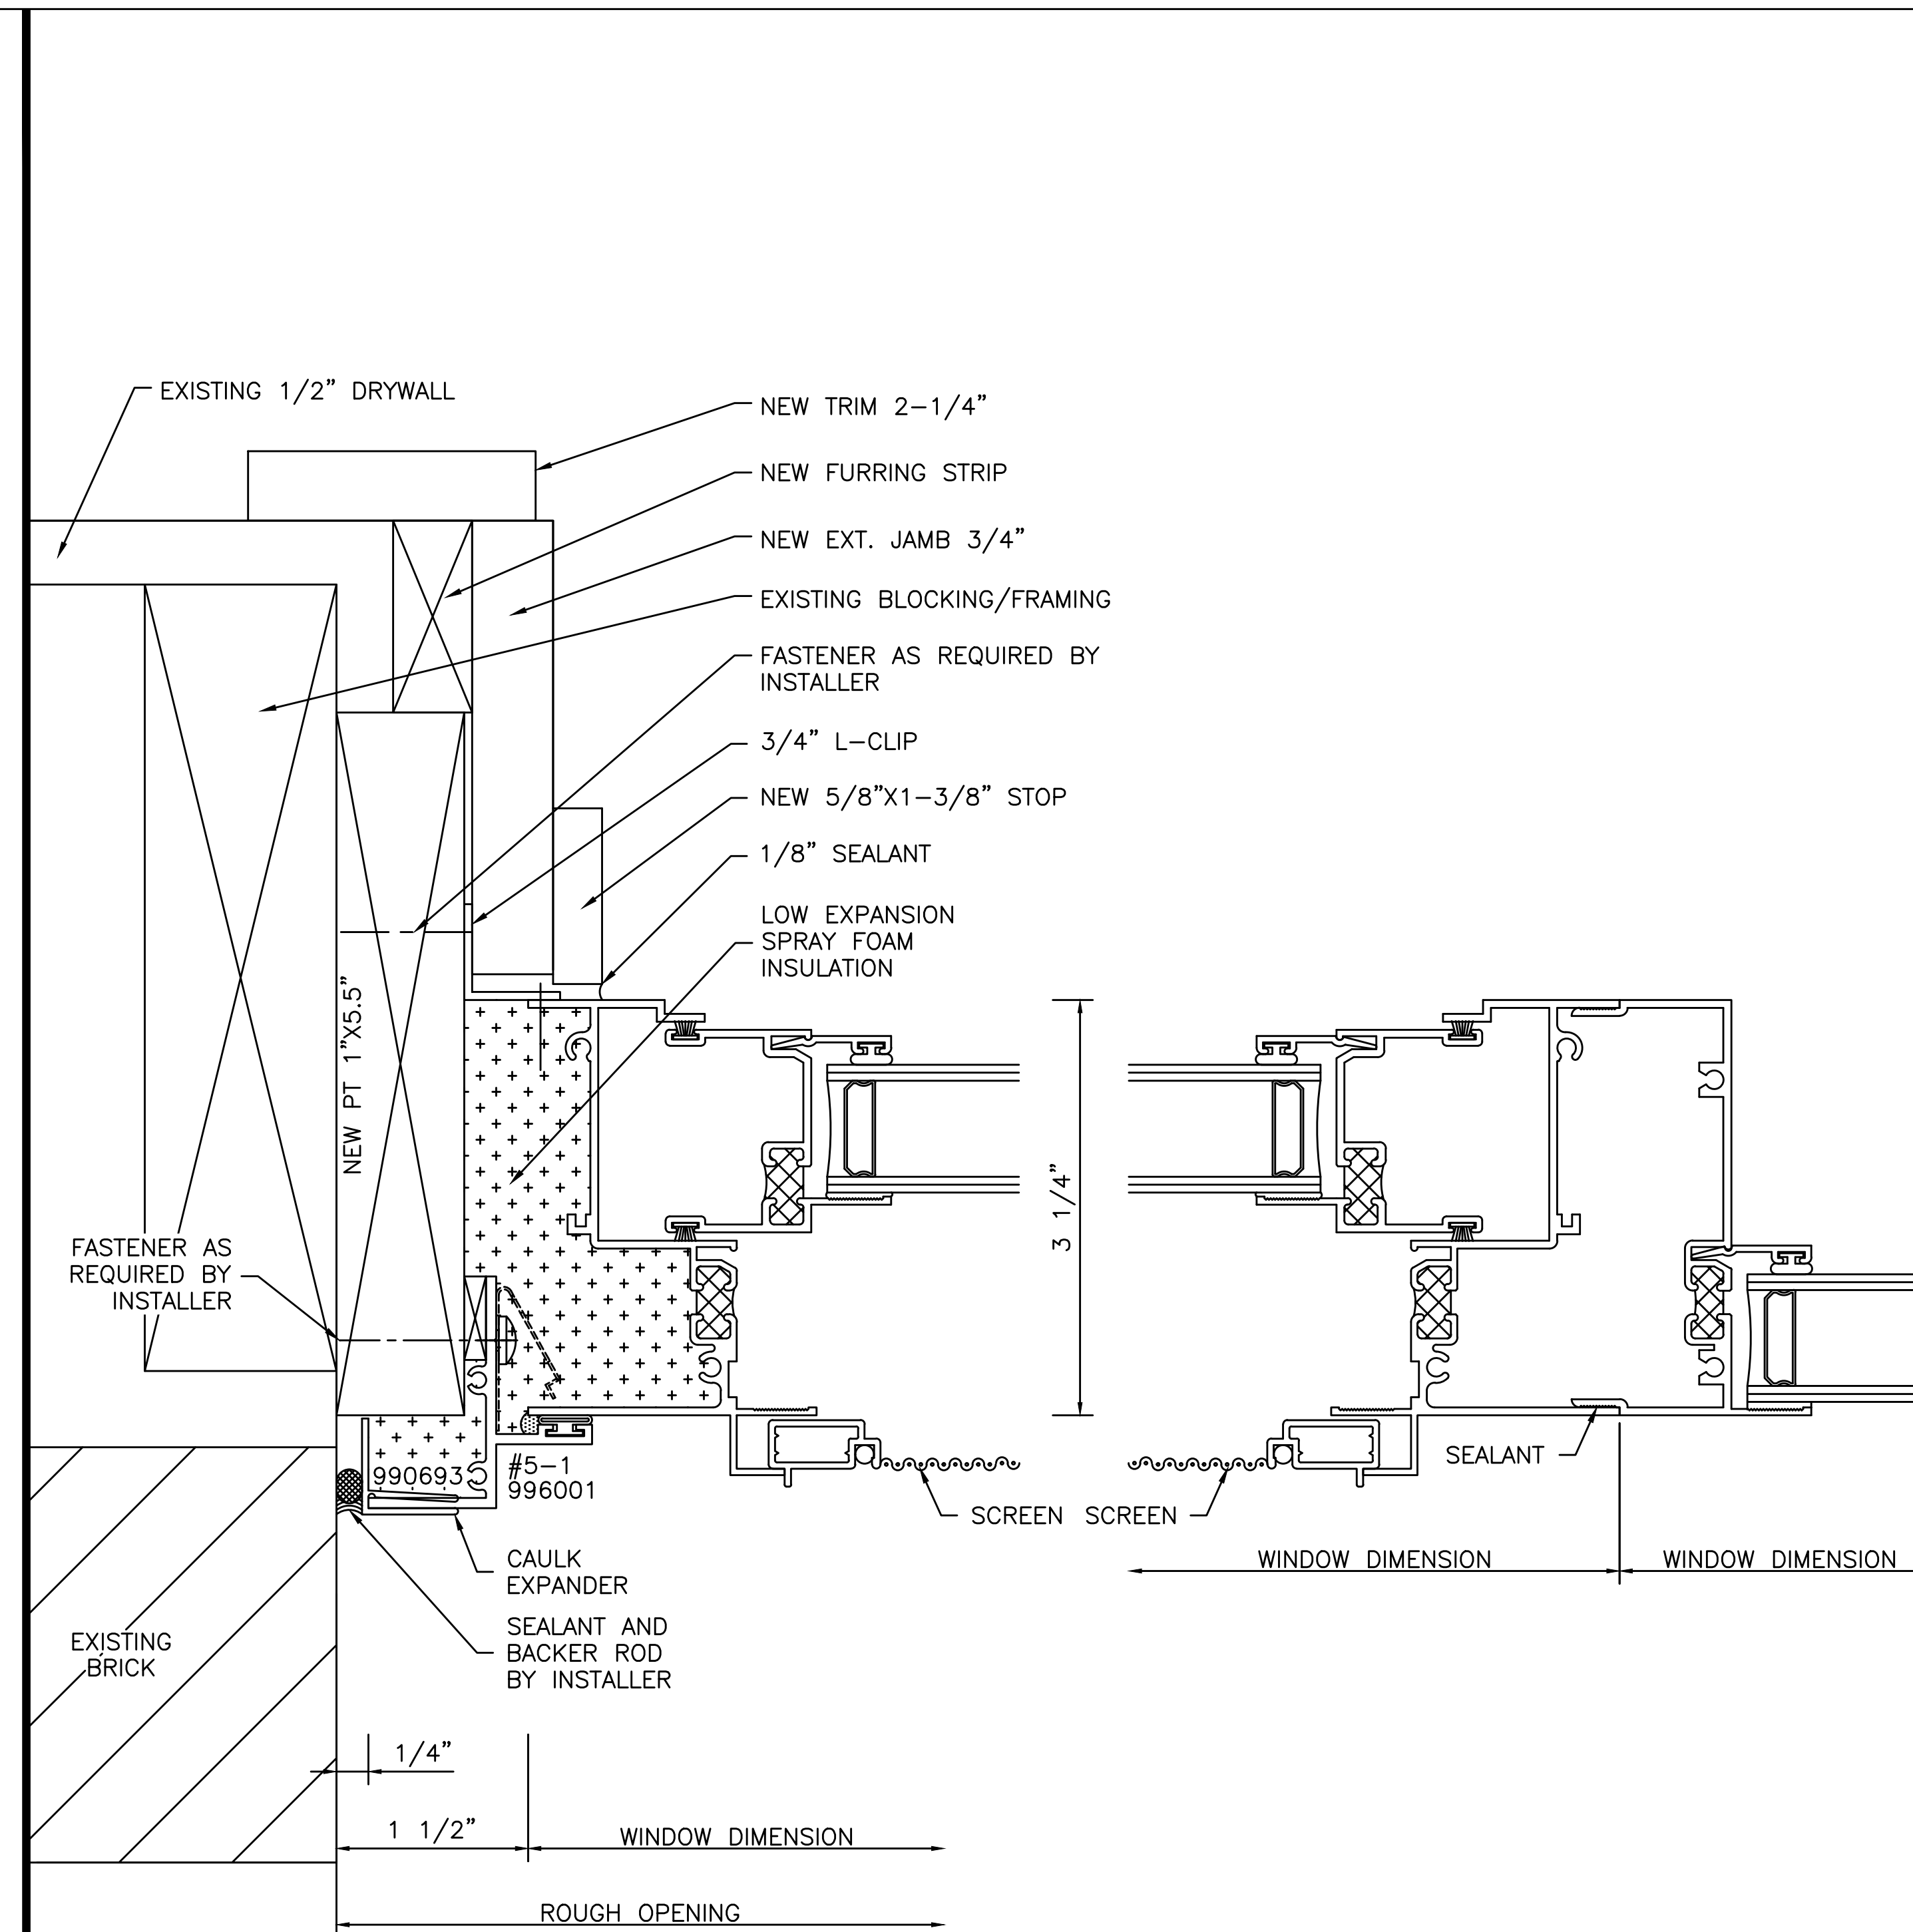

12	JAMB
4	A12
	SERIES: 2000 SINGLE HUNG

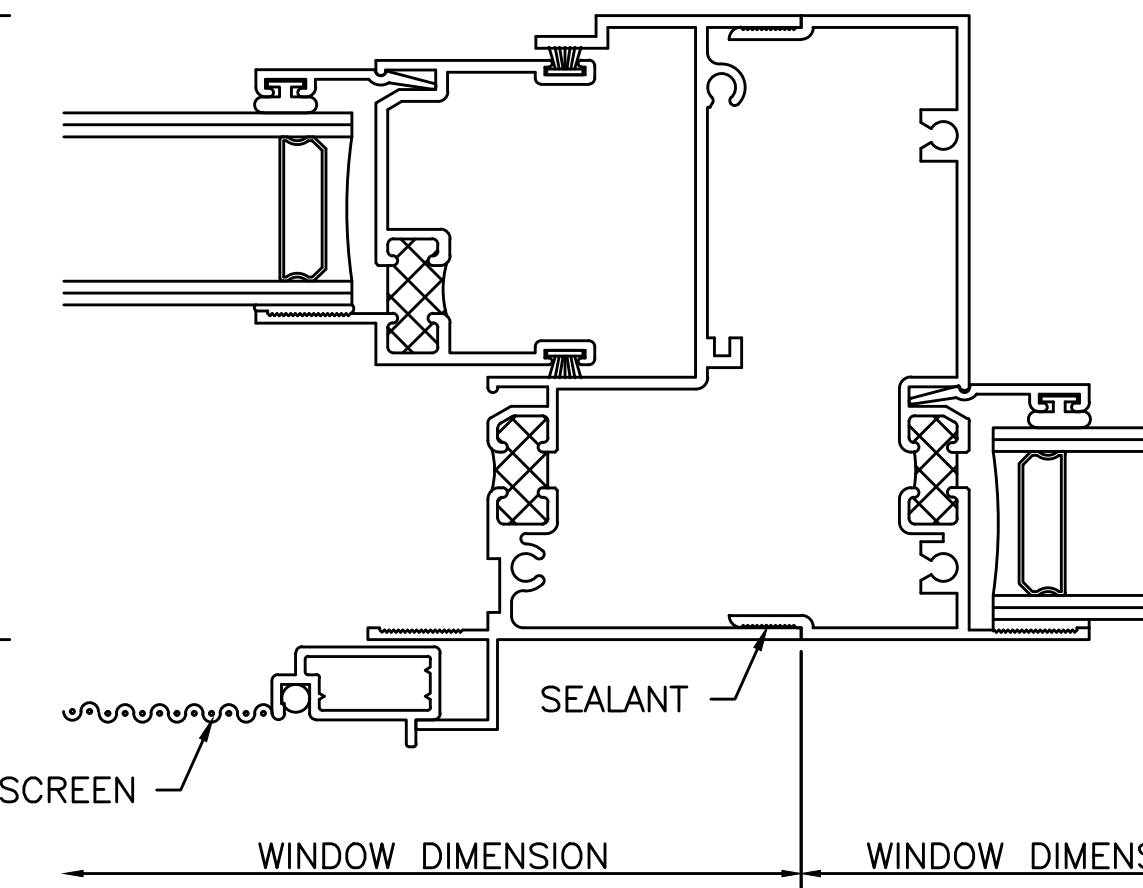

13	JAMB
3	A13
	SERIES: 2000 SINGLE HUNG 1200 FIXED