



DATE	REVISIONS
05/10/2016	REVISIONS

DRAWN BY: REMENAR	DATE: 04/21/2016
-------------------	------------------


PROJECT: HARBOR TERRACE APARTMENTS
 LOCATION: 284 DANFORTH STREET
 PORTLAND, MAINE
 ARCHITECT: Gto2 ARCHITECTS

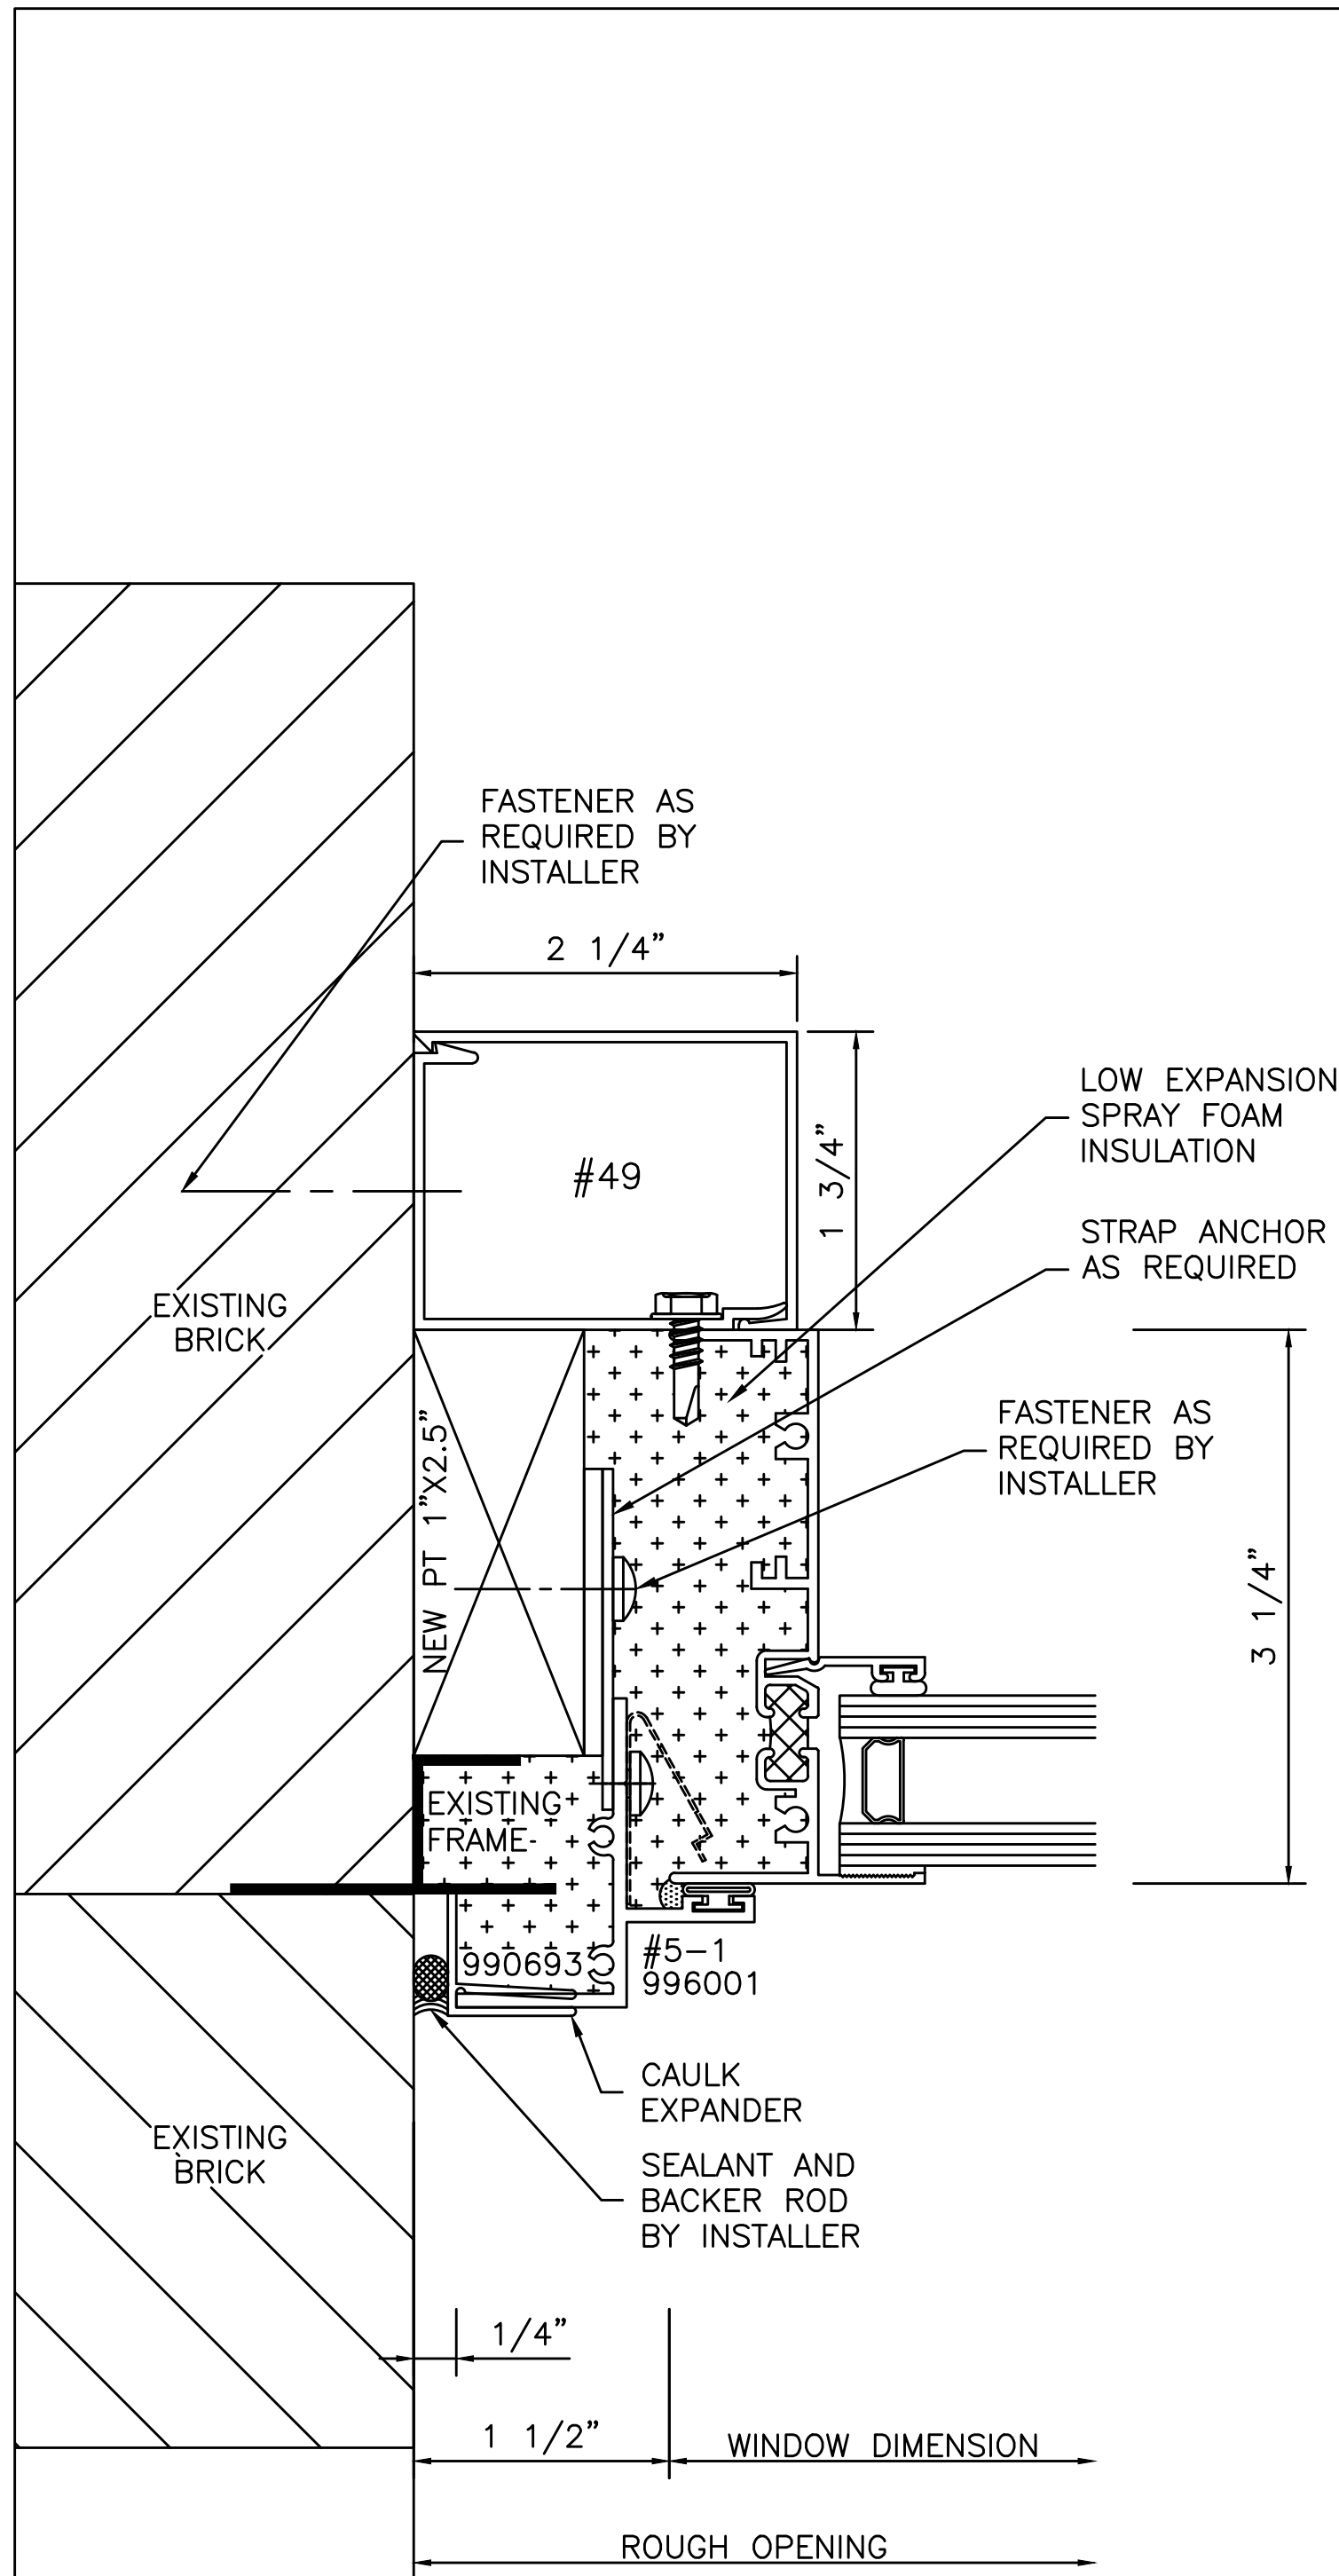

17	JAMB
6	A12 SERIES: 1200 FIXED

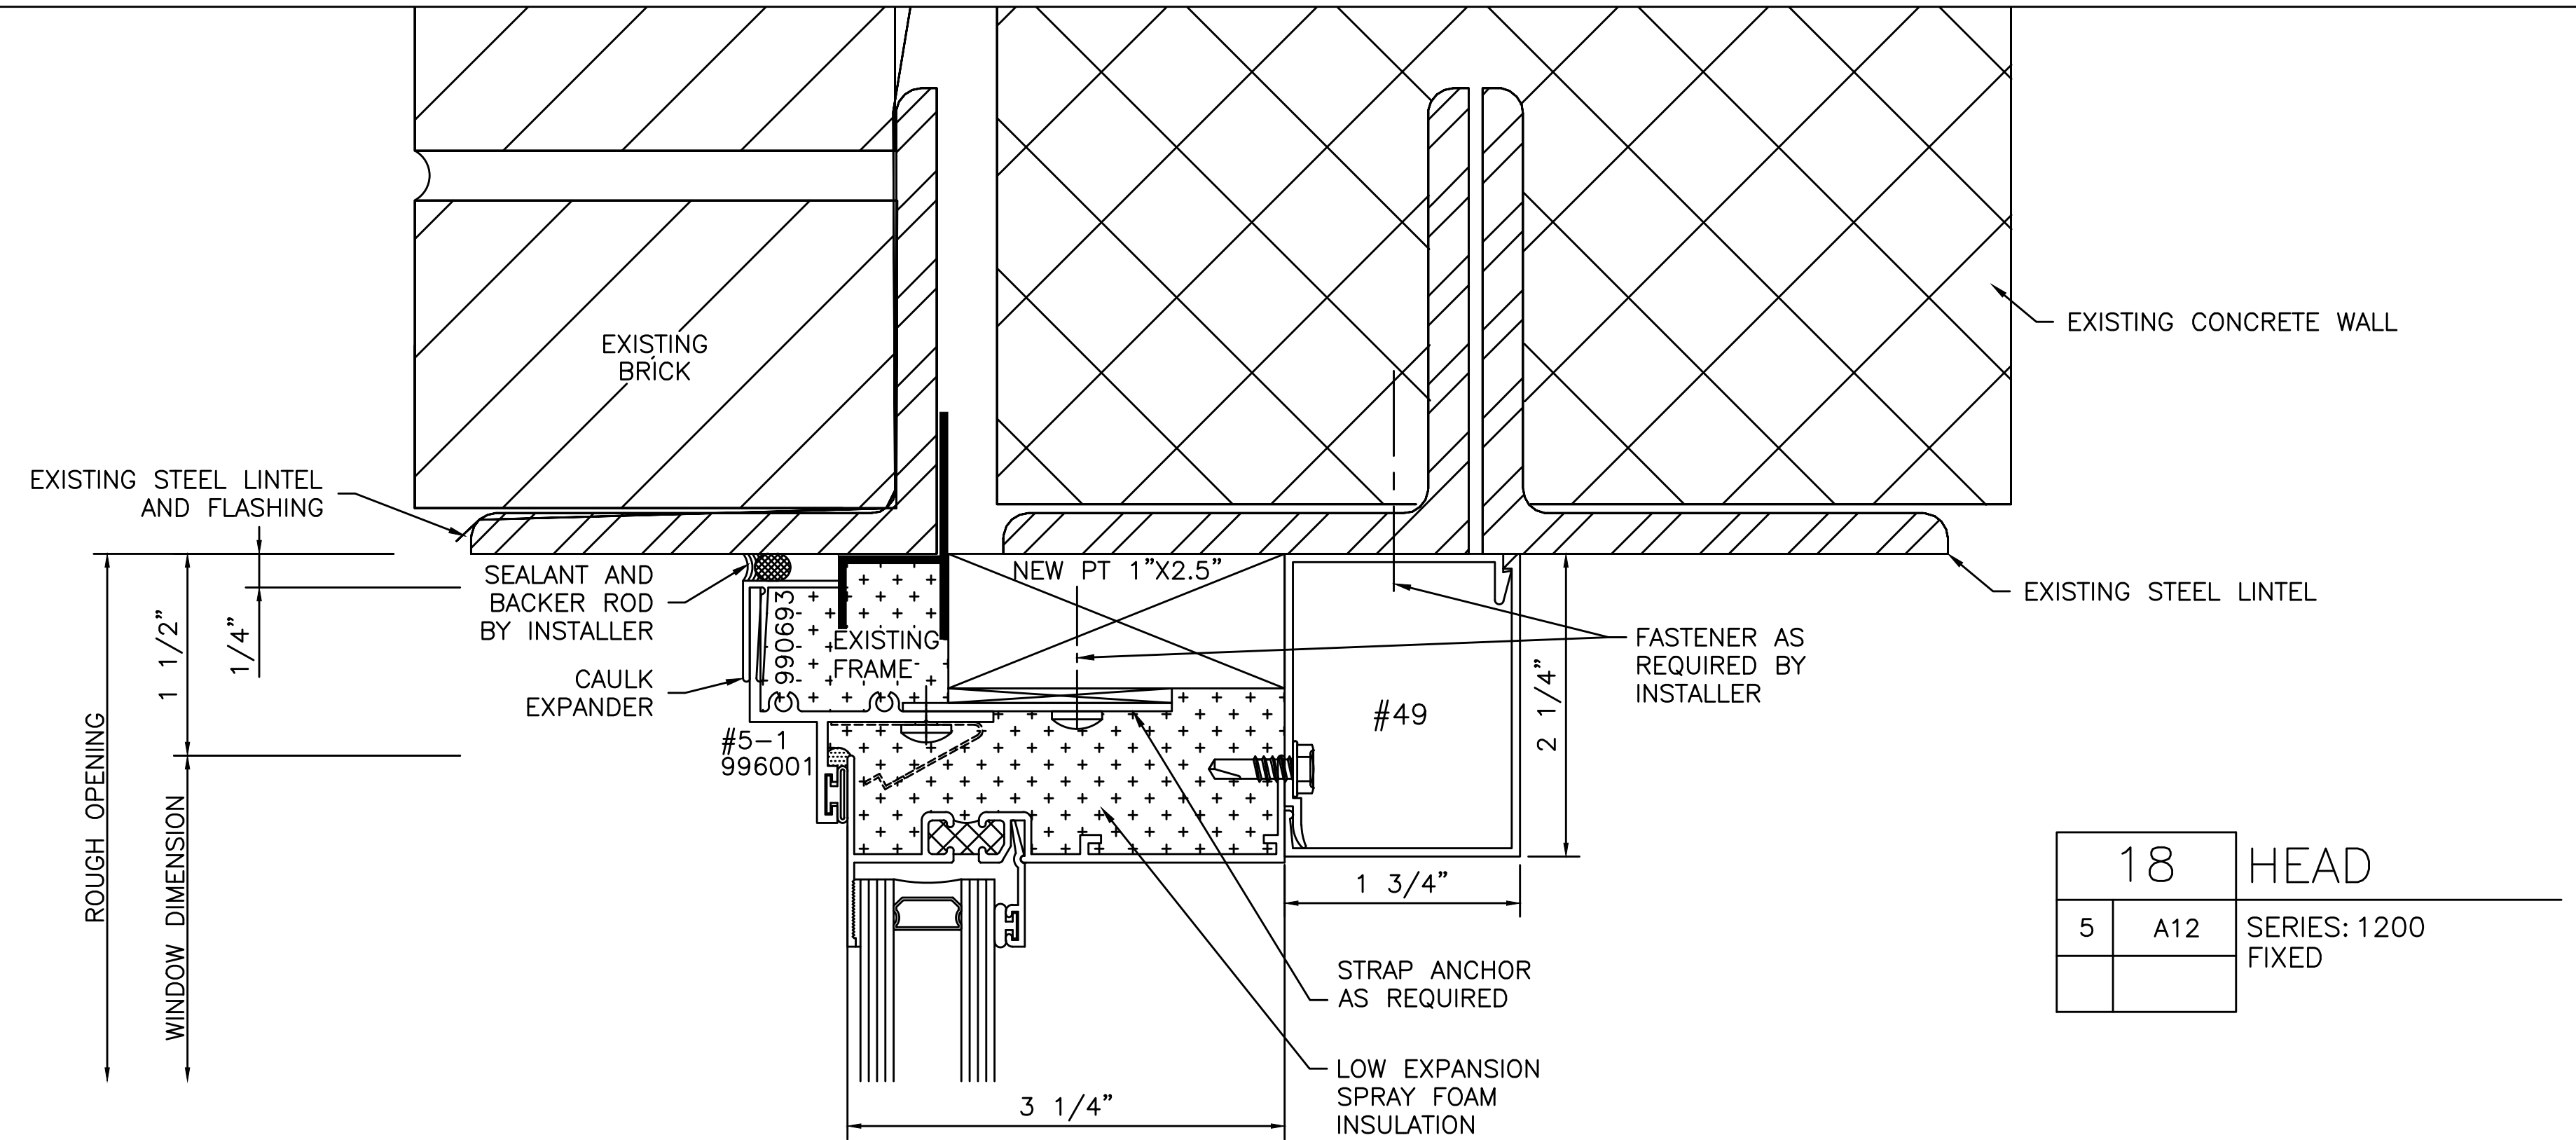

18	HEAD
5	A12 SERIES: 1200 FIXED

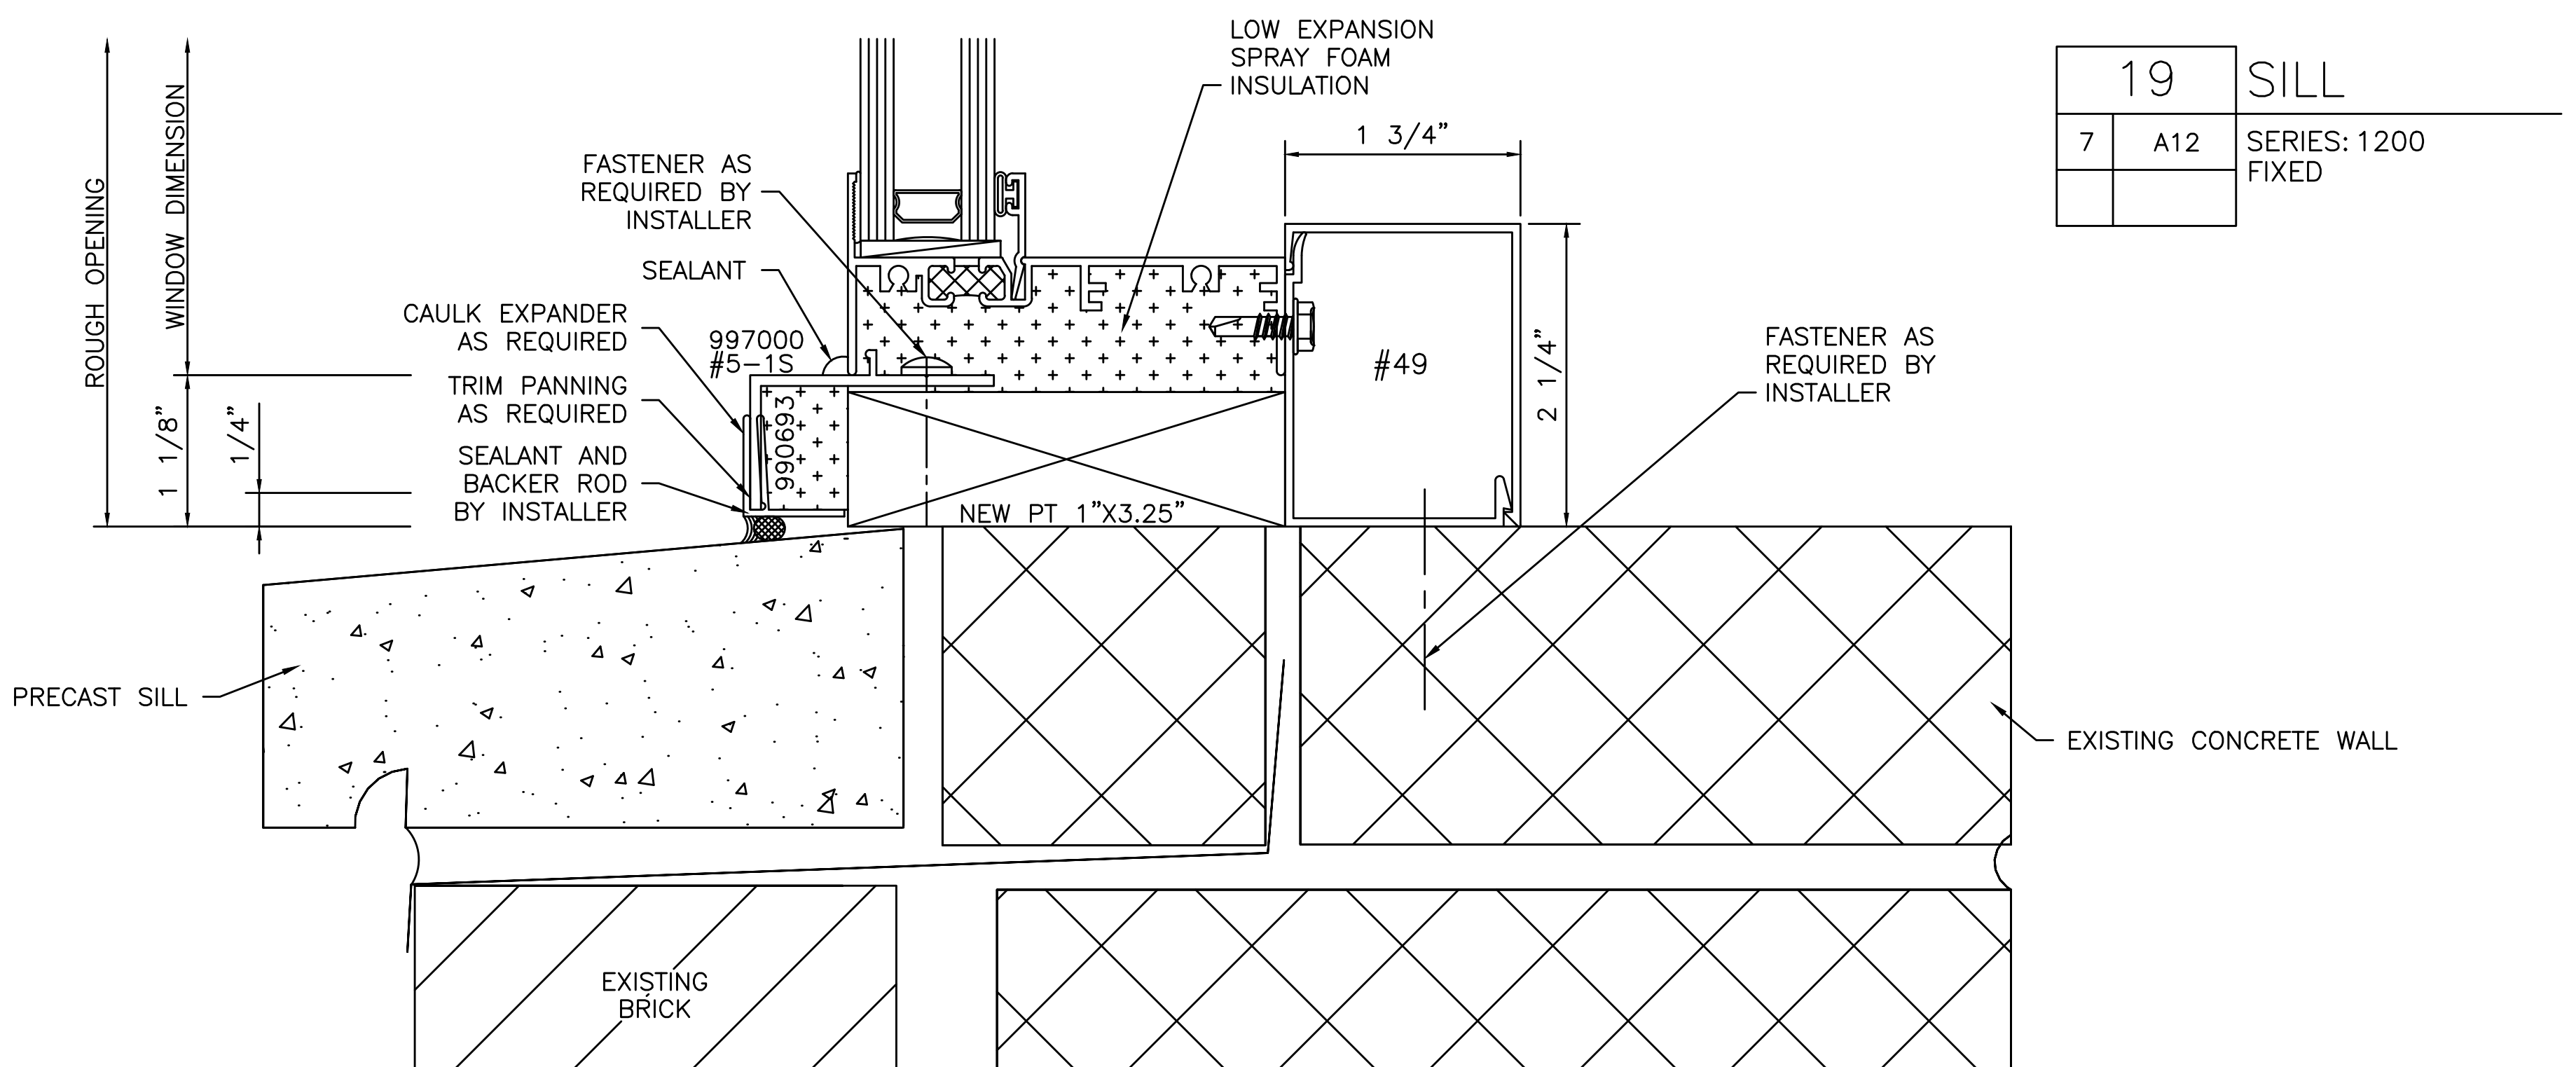

19	SILL
7	A12 SERIES: 1200 FIXED