


DATE	REVISIONS
05/10/2016	REVISIONS

DATE	REVISIONS
04/21/2016	REVISIONS



DRAWN BY: REMENAR	DATE: 04/21/2016
-------------------	------------------

PROJECT: HARBOR TERRACE APARTMENTS
 LOCATION: 284 DANFORTH STREET
 PORTLAND, MAINE
 ARCHITECT: Gto2 ARCHITECTS

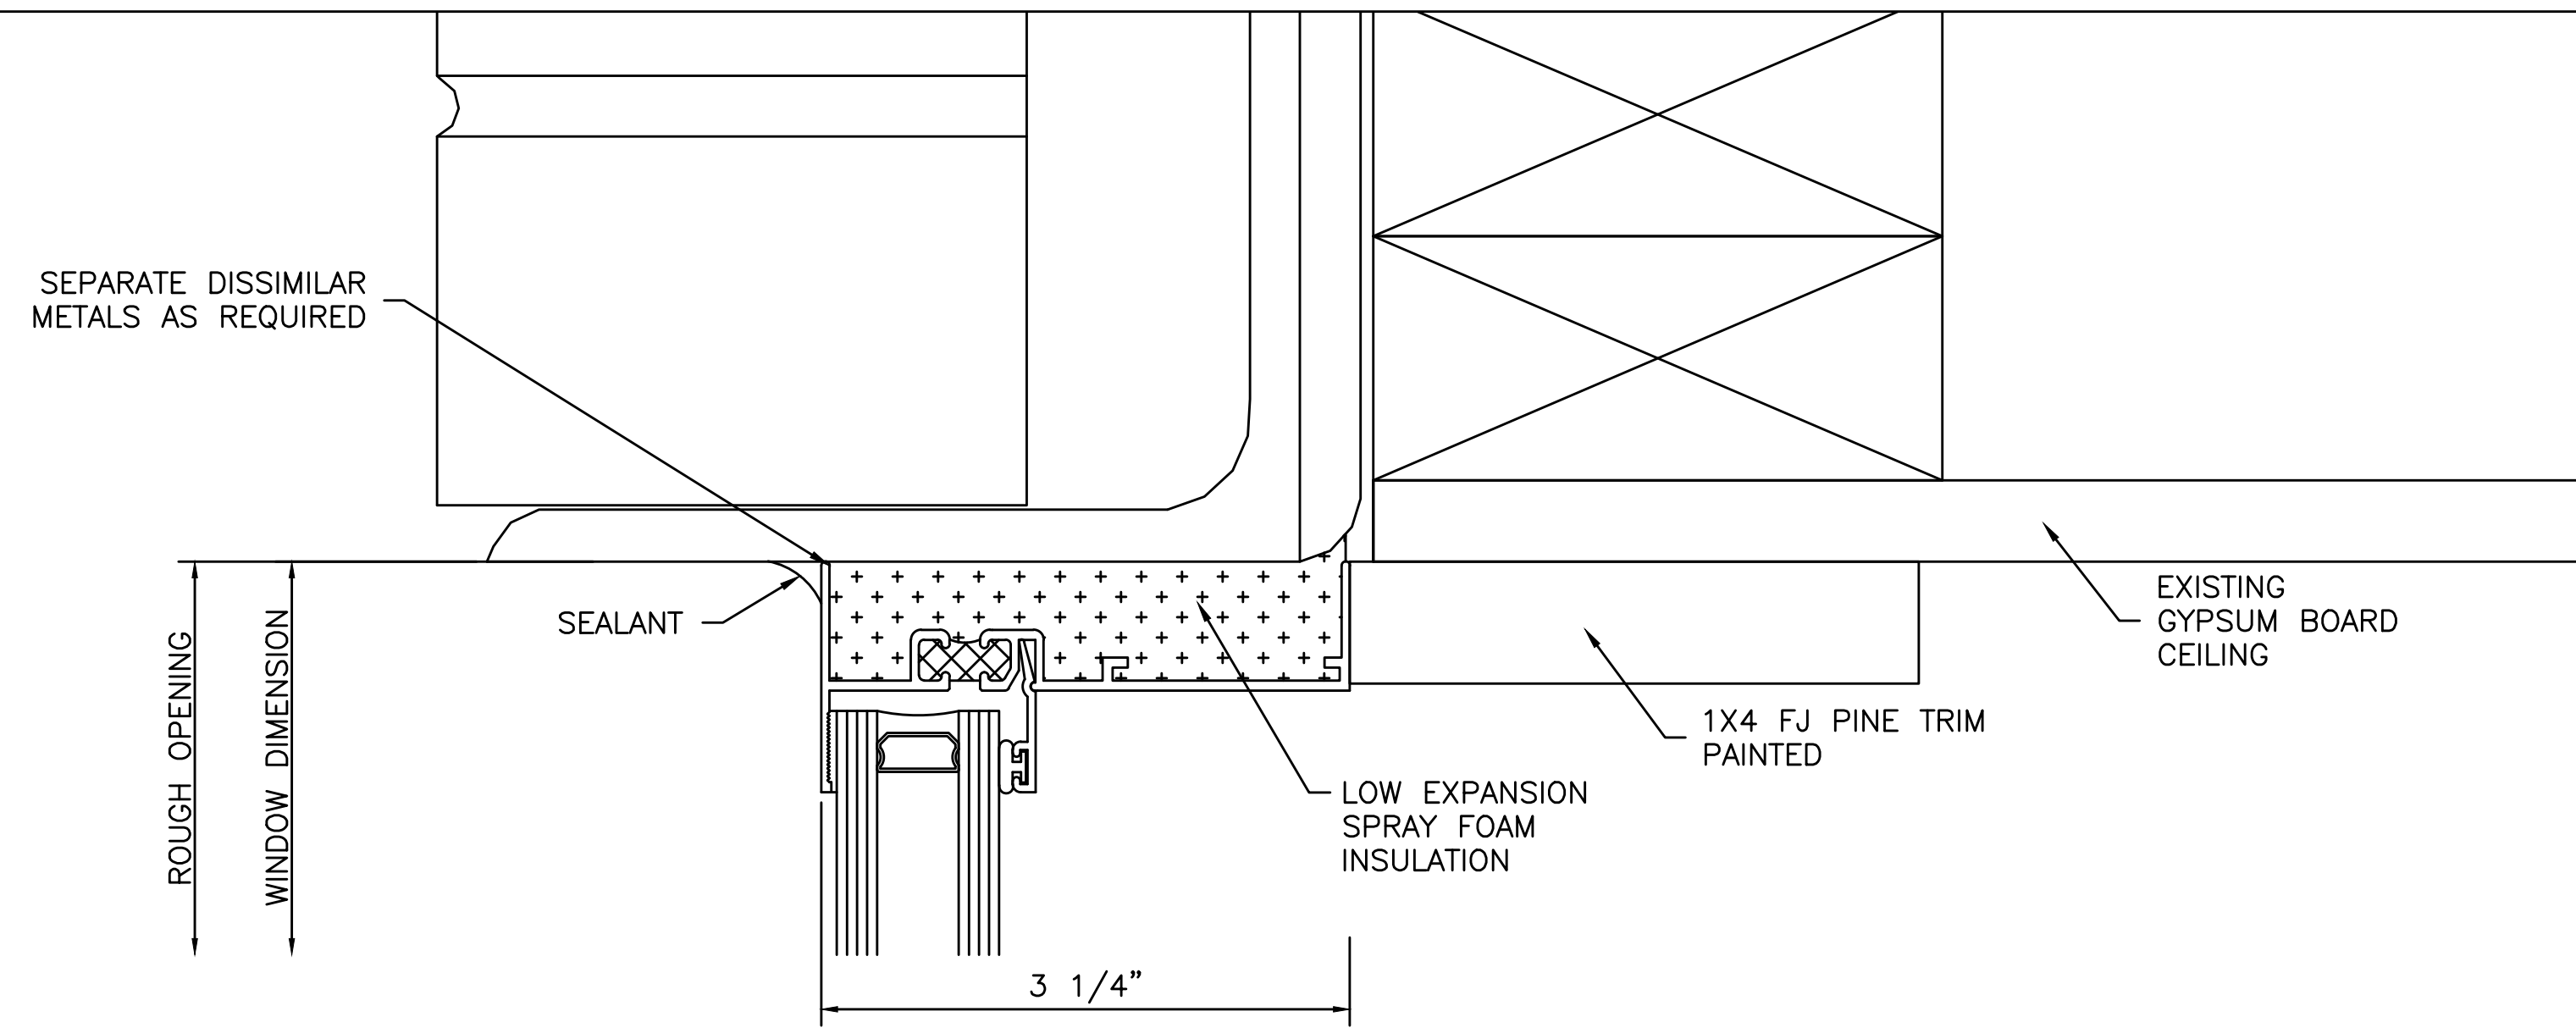

28	HEAD
3	A3
SERIES: 1200 FIXED	

29	SILL
2	A3
SERIES: 1200 FIXED	

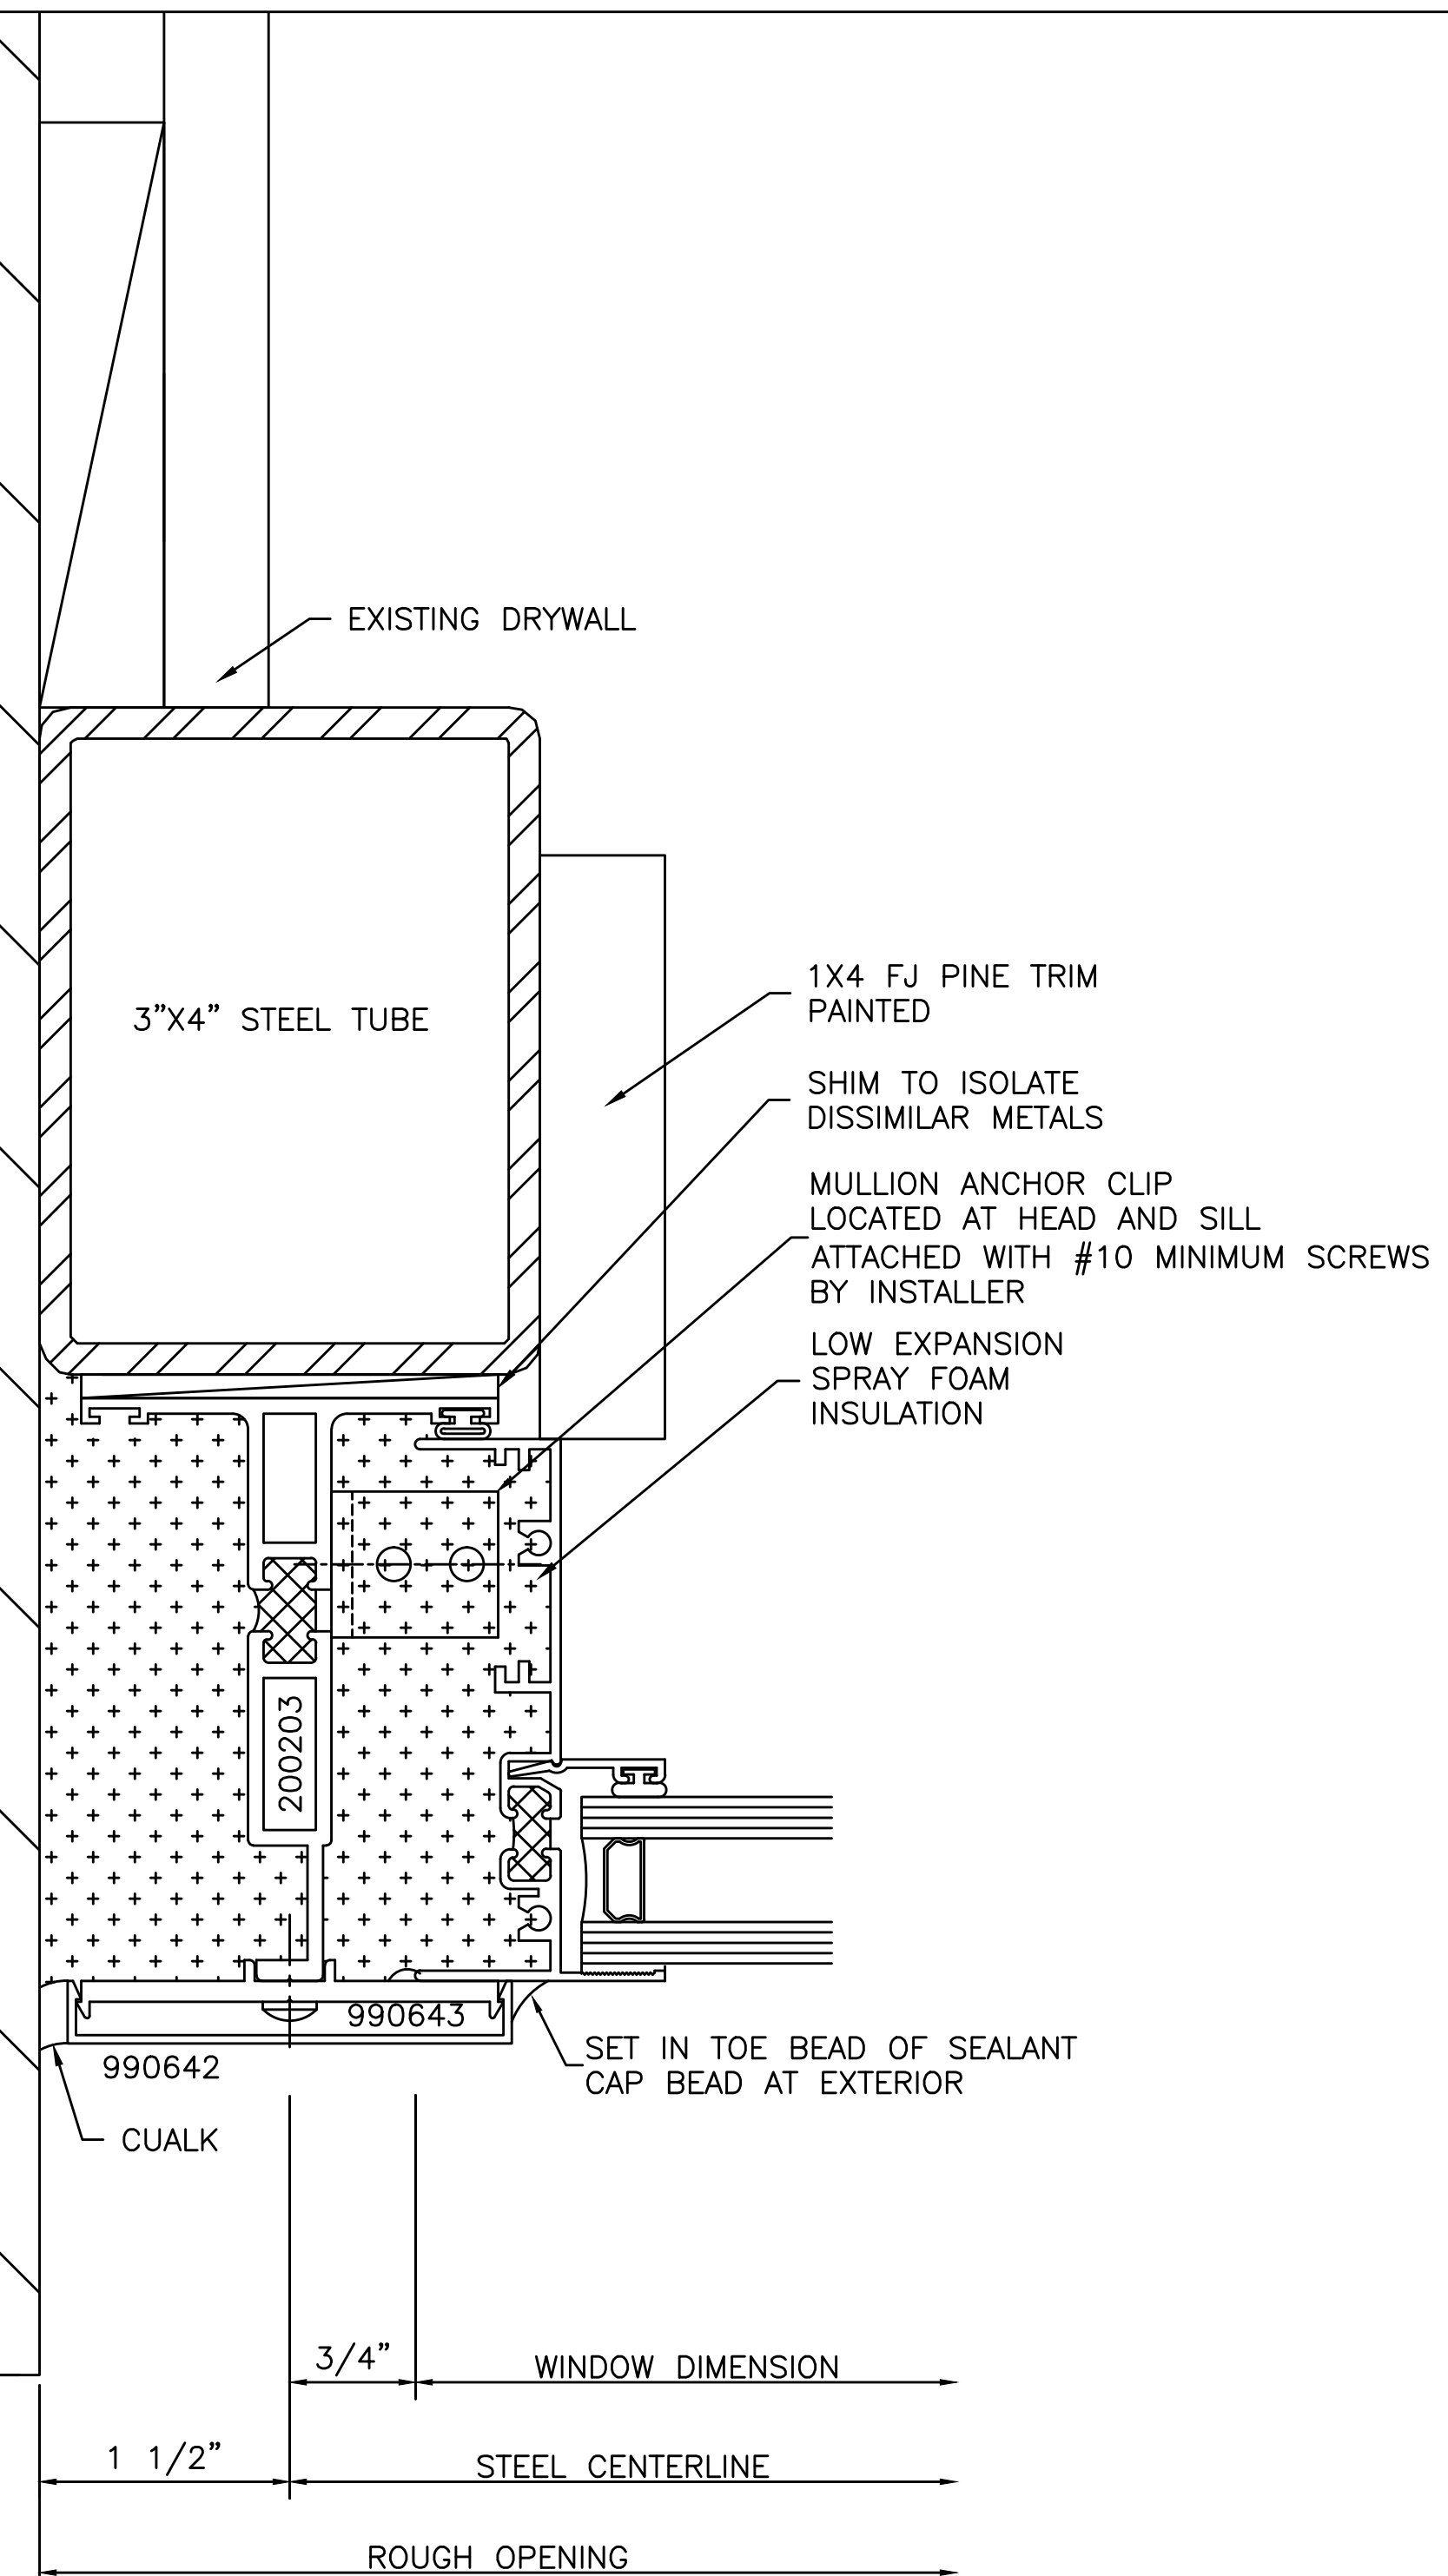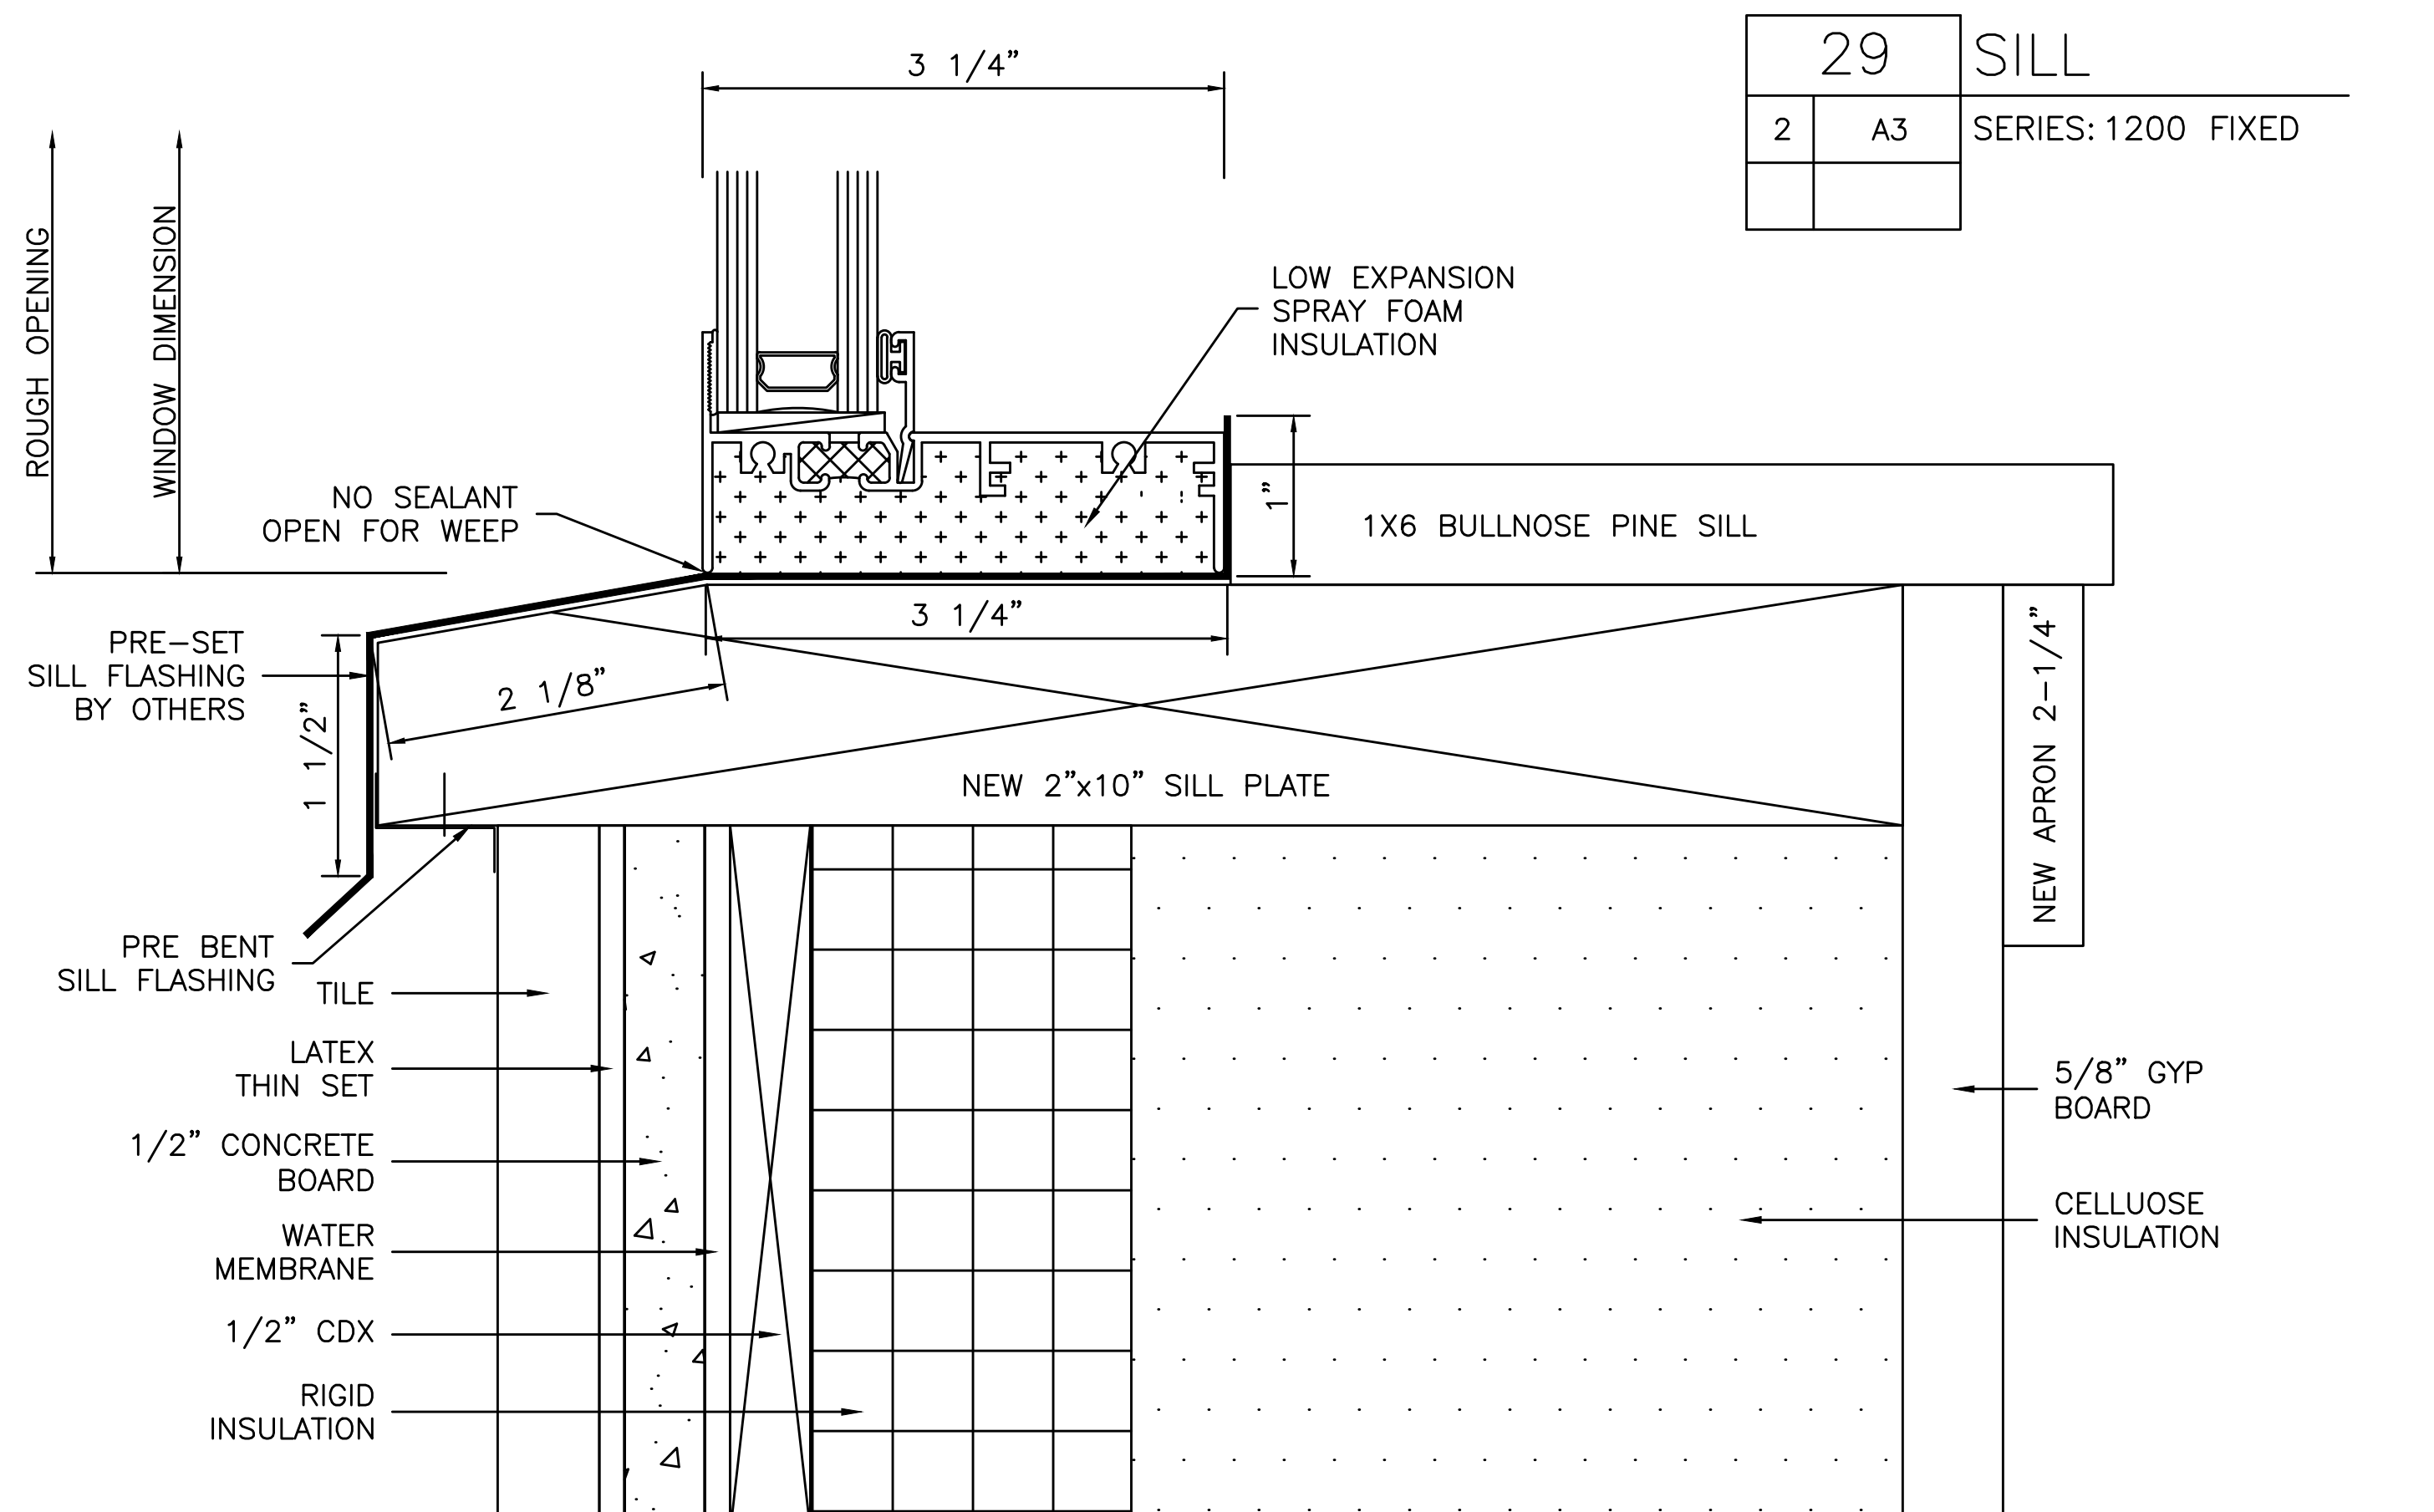

27	JAMB
6	A3
SERIES: 1200 FIXED	