


DRAWING NO.
WE-04

SCALE:
NONE

DATE	REVISIONS
05/10/2016	REVISIONS

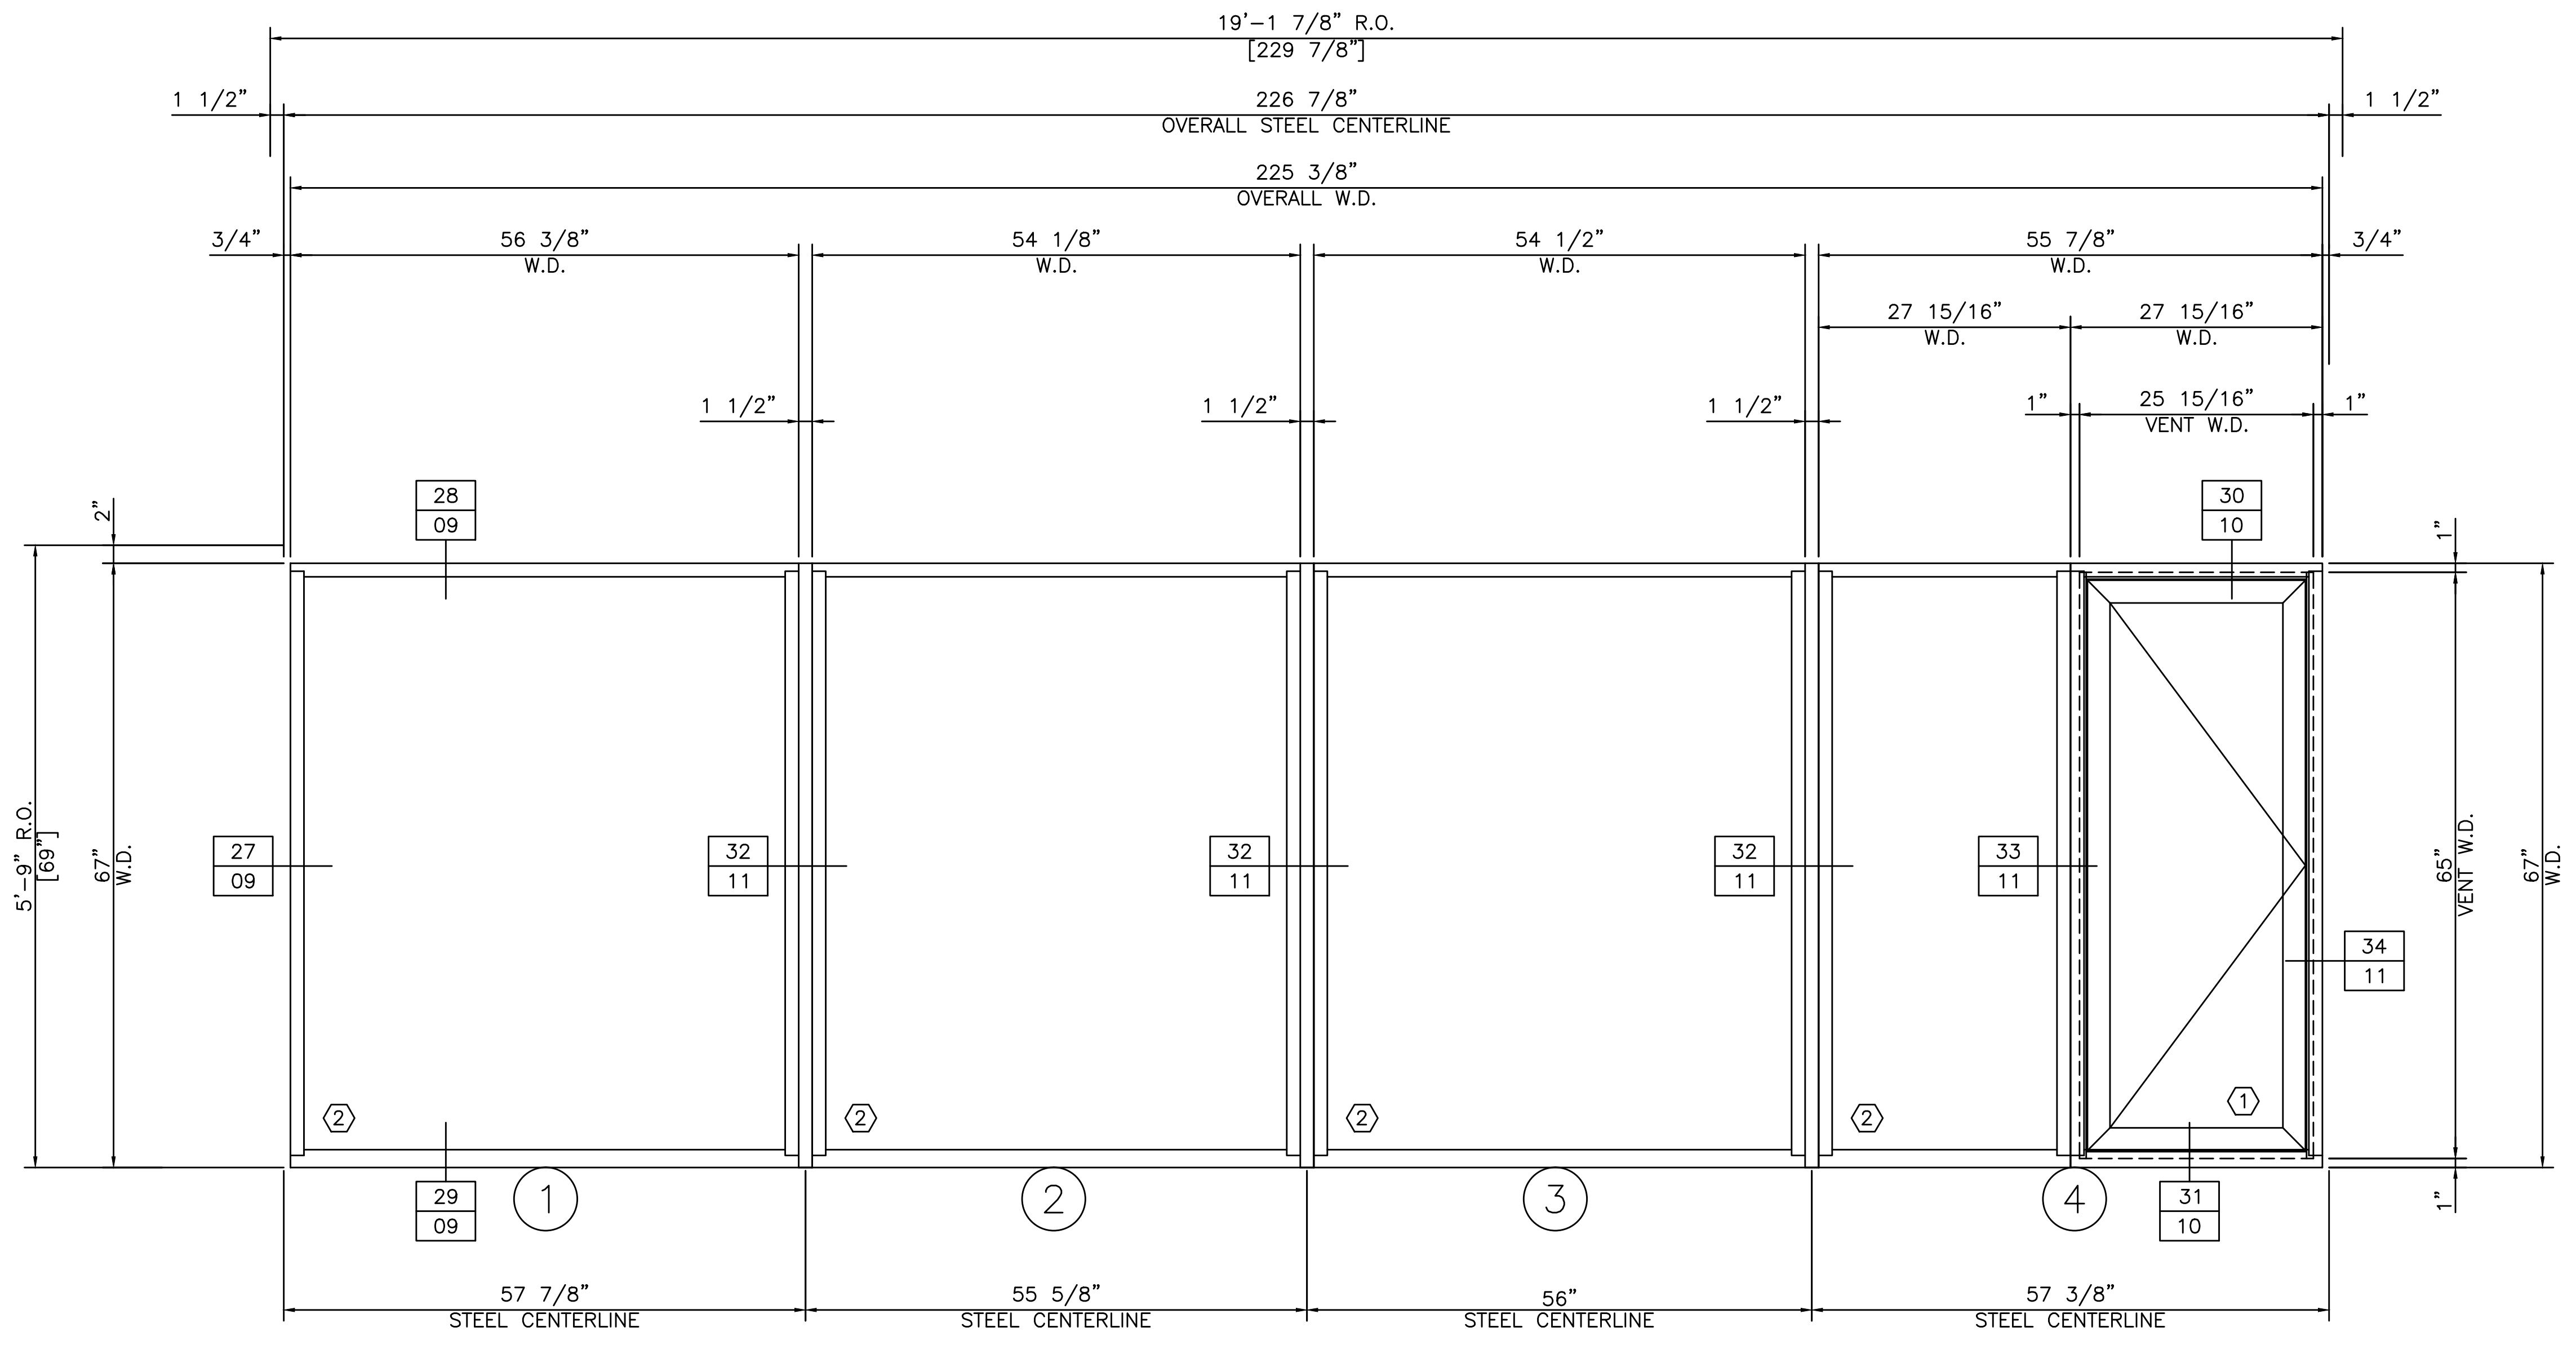

BAY1 (1) REQUIRED THUS
ALTERNATE 1200 FIXED
6600 CASEMENT
ARCHITECTURAL REFERENCE: A1

XX	← DETAIL NUMBER
XX	← PAGE NUMBER (WD-XX)

PROJECT: HARBOR TERRACE APARTMENTS
LOCATION: 284 DANFORTH STREET
PORTLAND, MAINE
ARCHITECT: Gto2 ARCHITECTS



DRAWING TITLE
WINDOW
ELEVATIONS

JOB NUMBER
6002

DRAWING NO.
WE-04