


DATE	REVISIONS
05/10/2016	REVISIONS

DRAWN BY: REMENAR  
DATE: 04/21/2016

PROJECT: HARBOR TERRACE APARTMENTS  
LOCATION: 284 DANFORTH STREET  
PORTLAND, MAINE  
ARCHITECT: Gto2 ARCHITECTS



DRAWING TITLE  
WINDOW  
ELEVATIONS  
JOB NUMBER  
6002  
DRAWING NO.  
WE-06

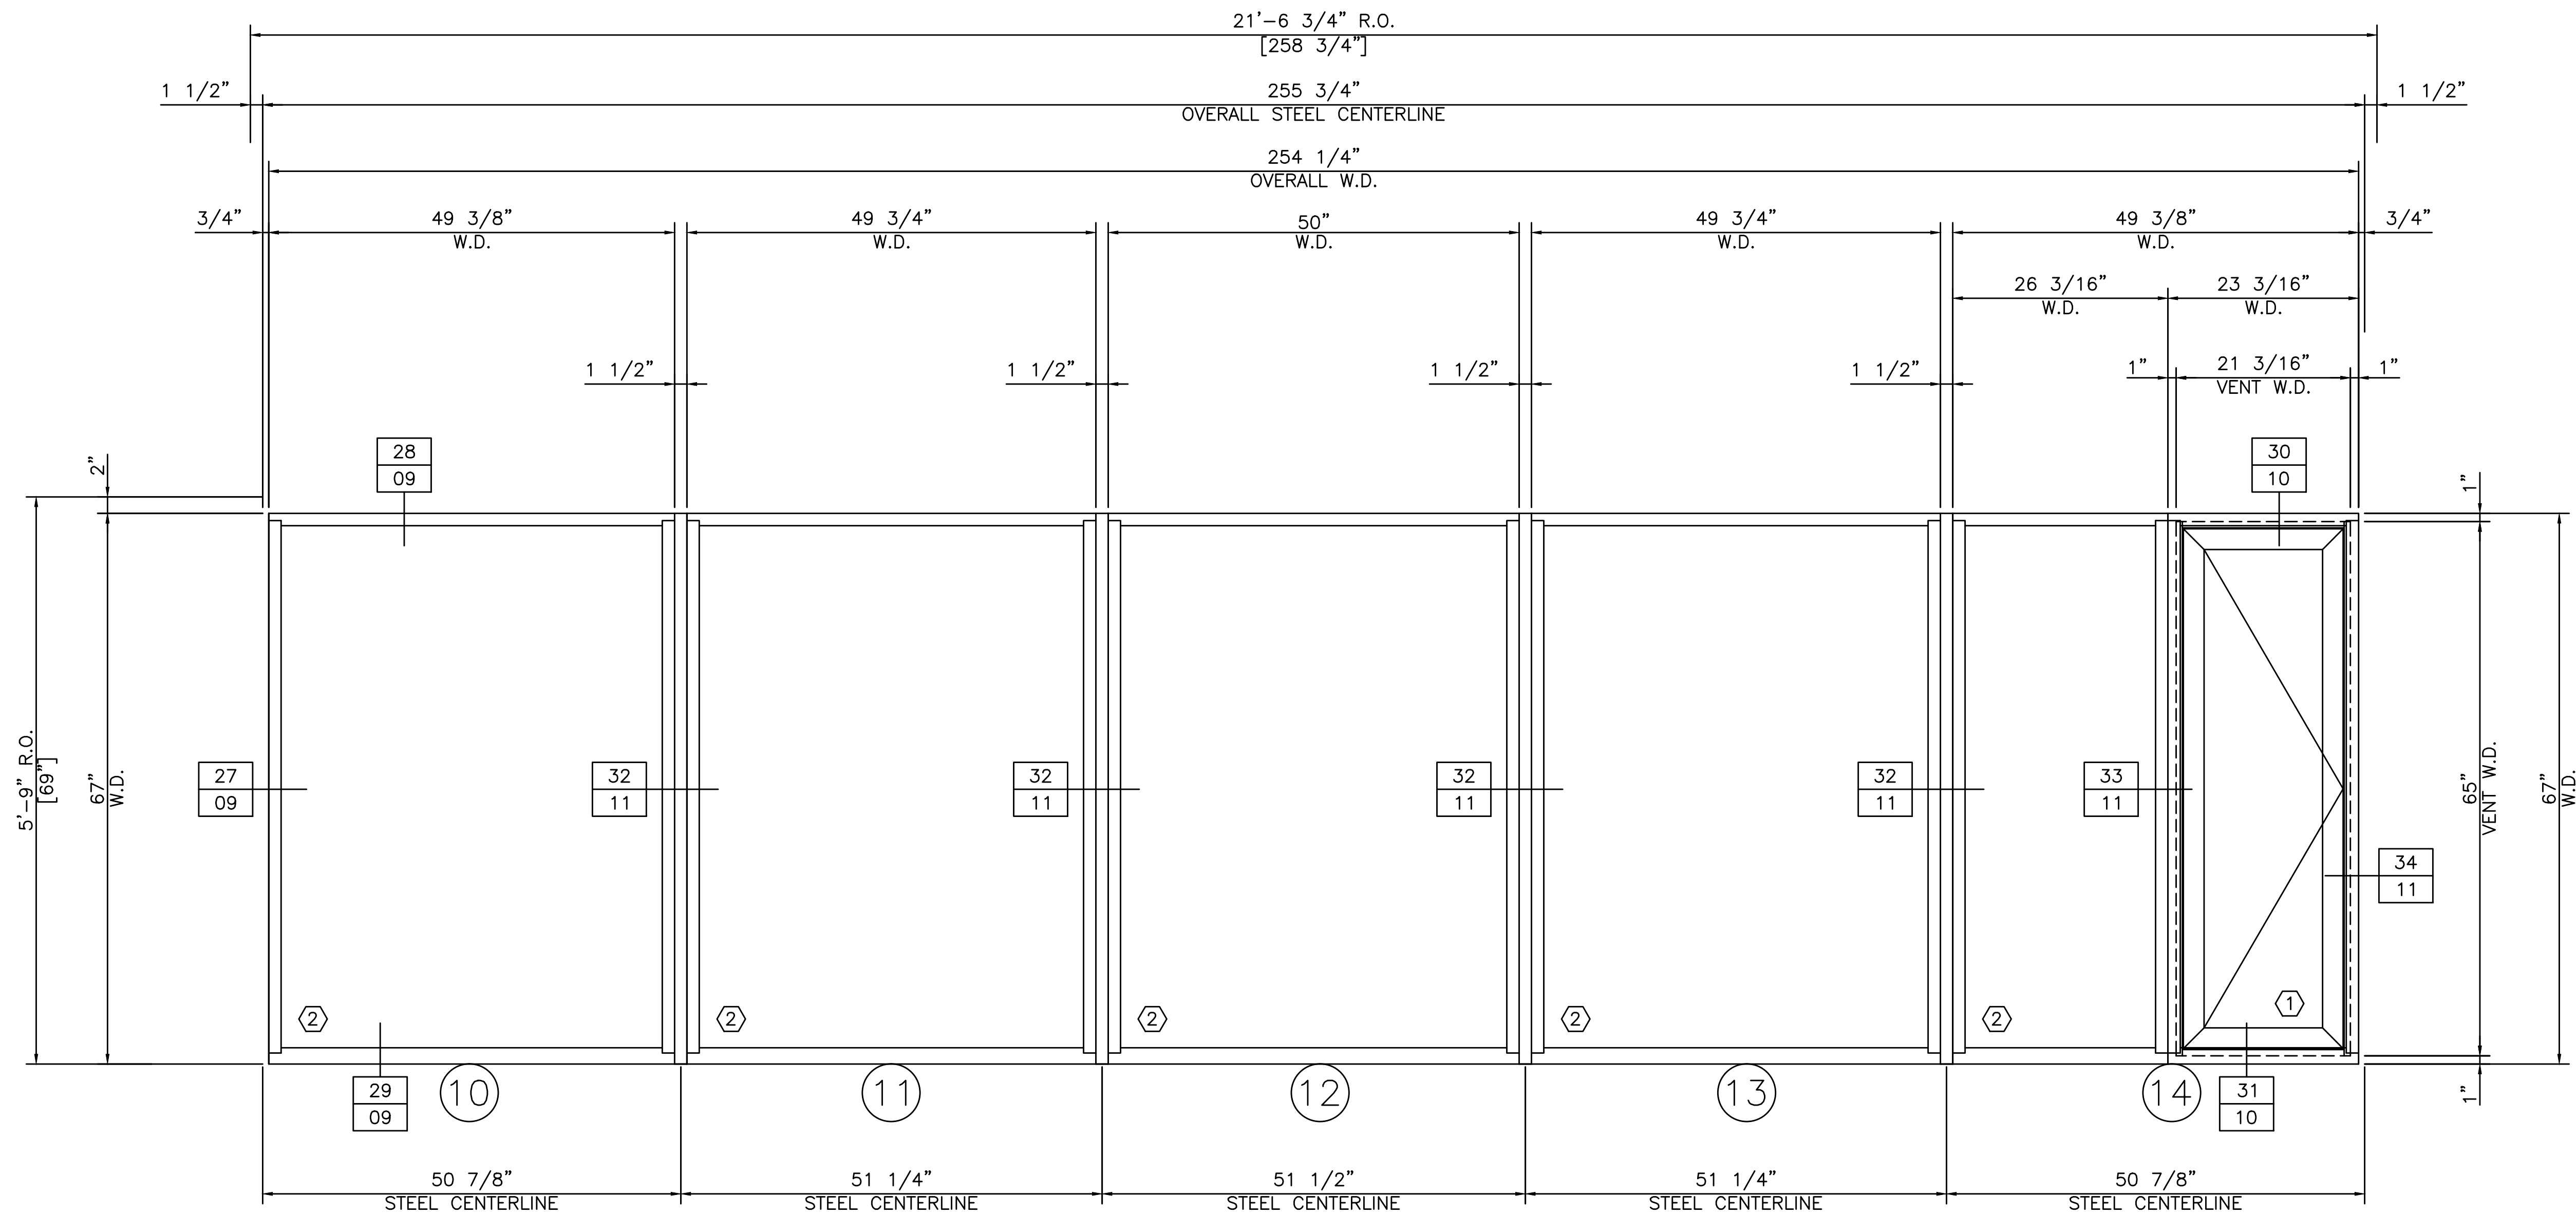

**BAY3** (1) REQUIRED THUS  
ALTERNATE 1200 FIXED  
6600 CASEMENT  
ARCHITECTURAL REFERENCE: A1

XX	← DETAIL NUMBER
XX	← PAGE NUMBER (WD-XX)