



DATE	REVISIONS
05/10/2016	REVISIONS

DRAWN BY: REMENAR
DATE: 04/21/2016


PROJECT: HARBOR TERRACE APARTMENTS
LOCATION: 284 DANFORTH STREET
PORTLAND, MAINE
ARCHITECT: Gto2 ARCHITECTS

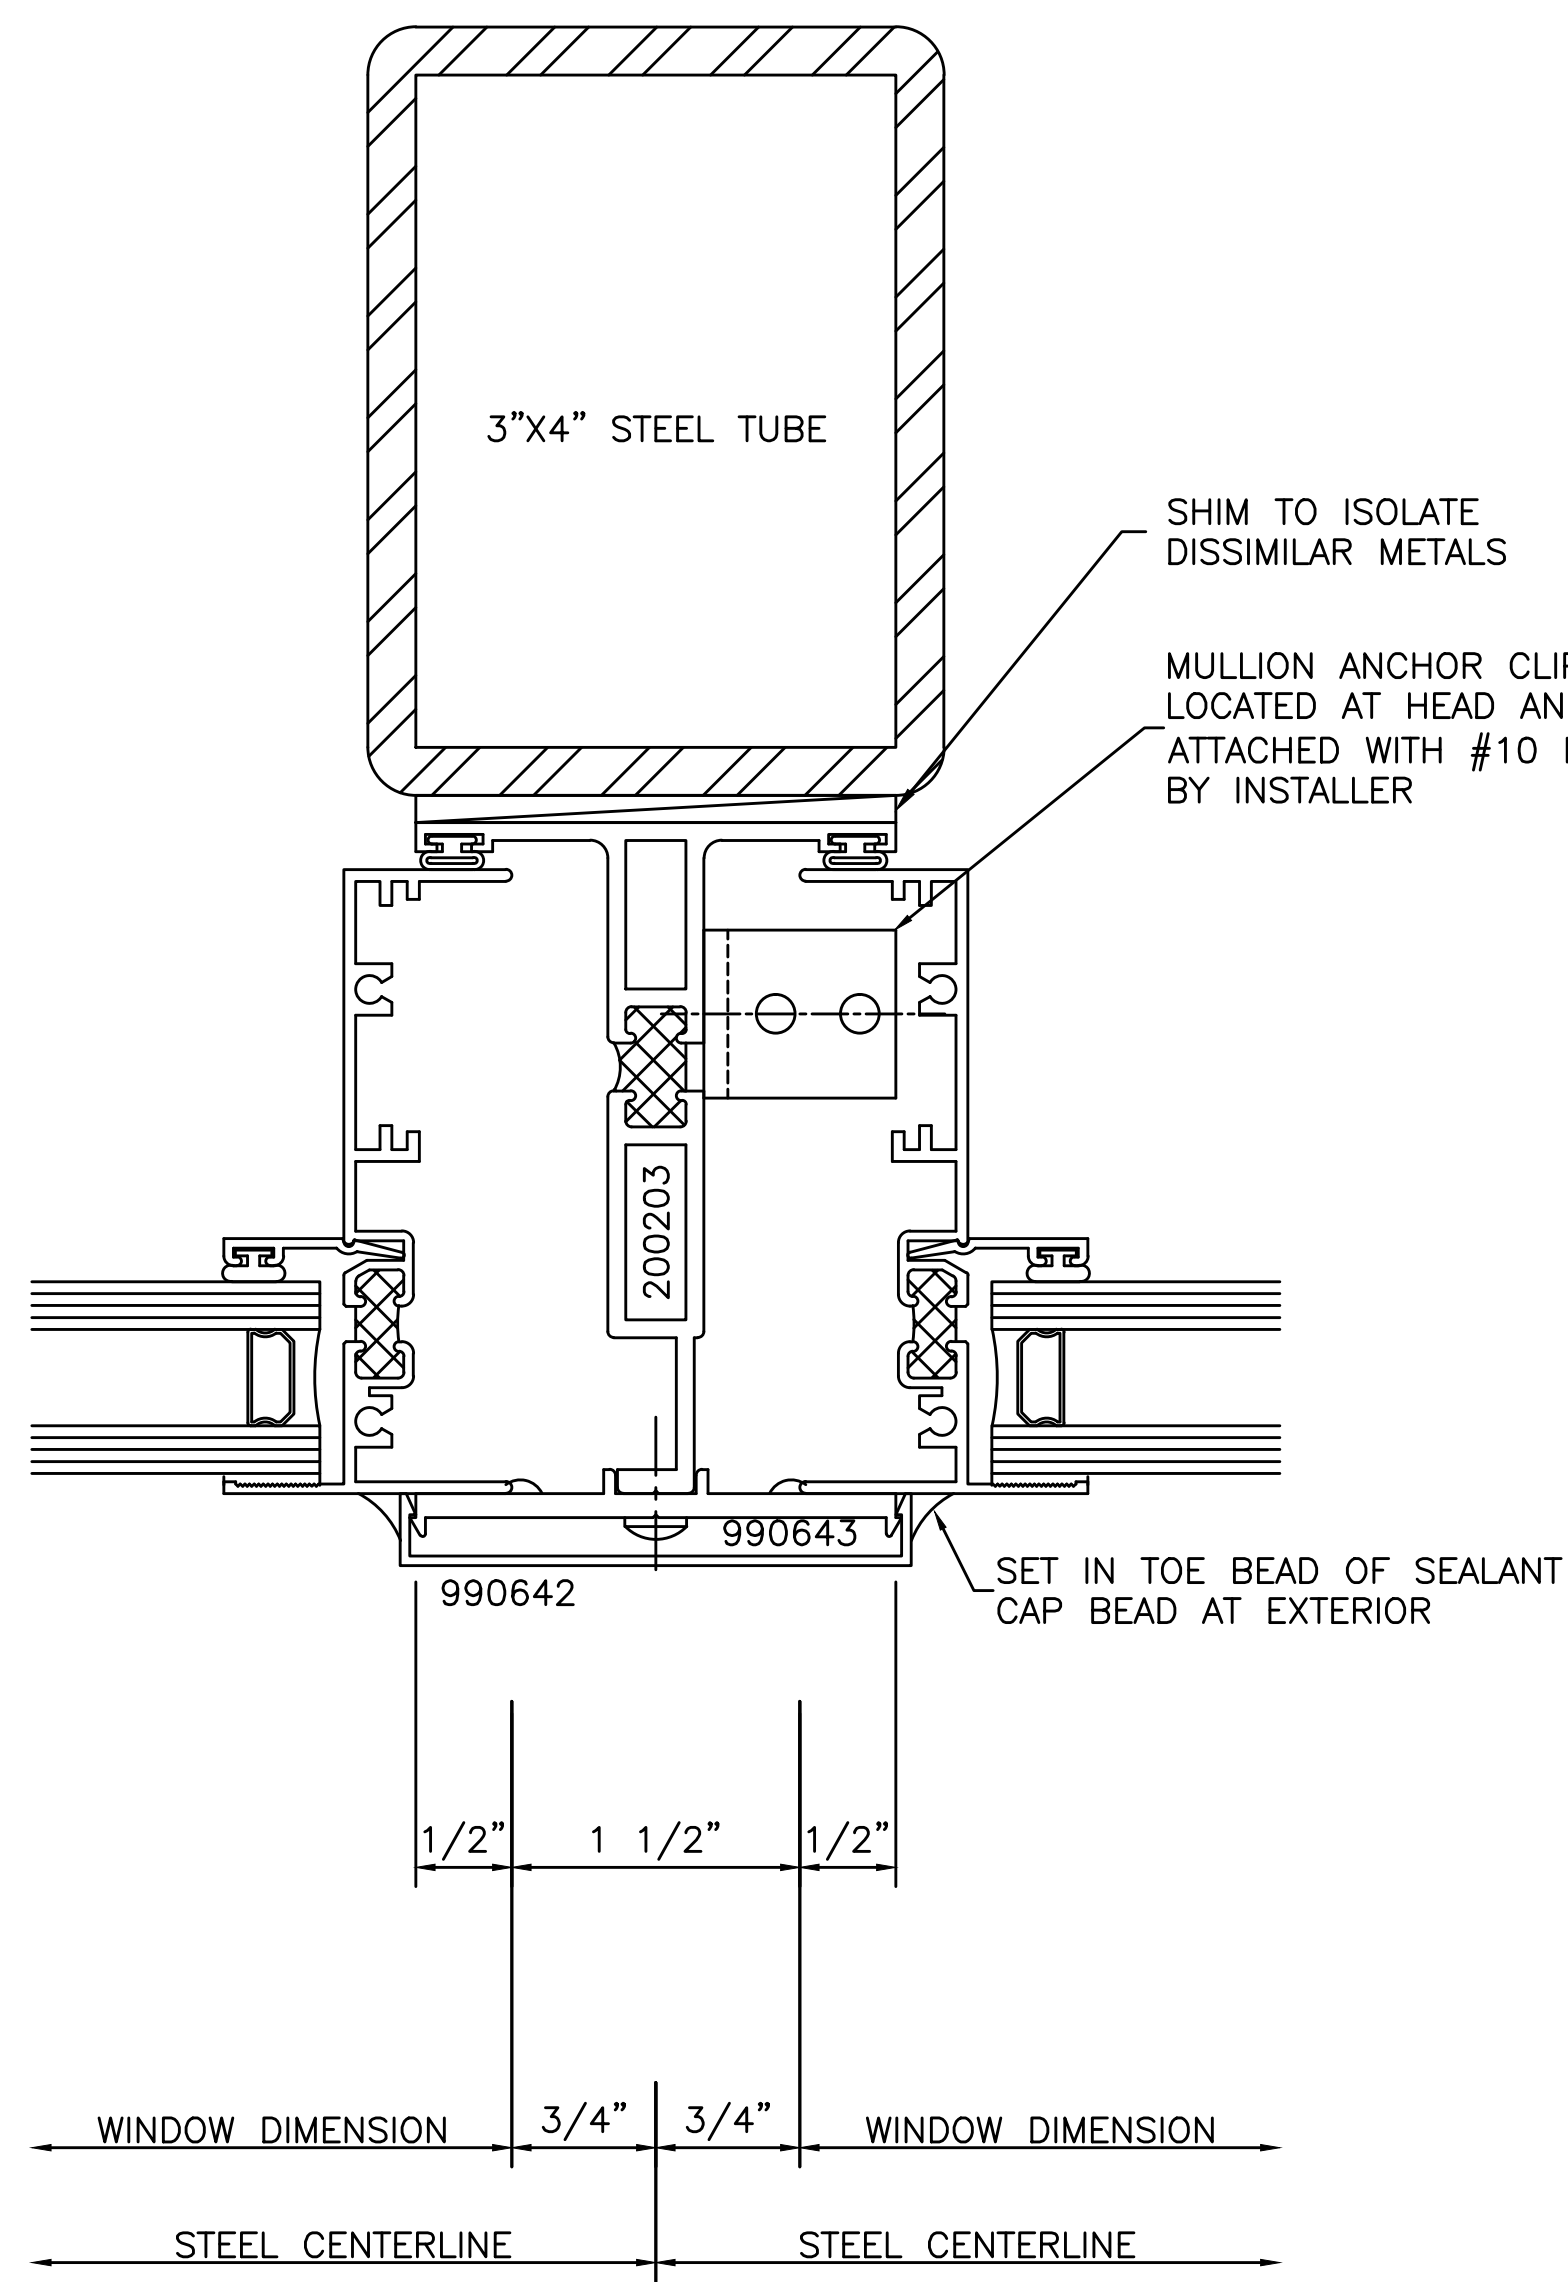

32	3-PIECE MULLION	
9	A3	SERIES: 1200 FIXED 6600 AWNING

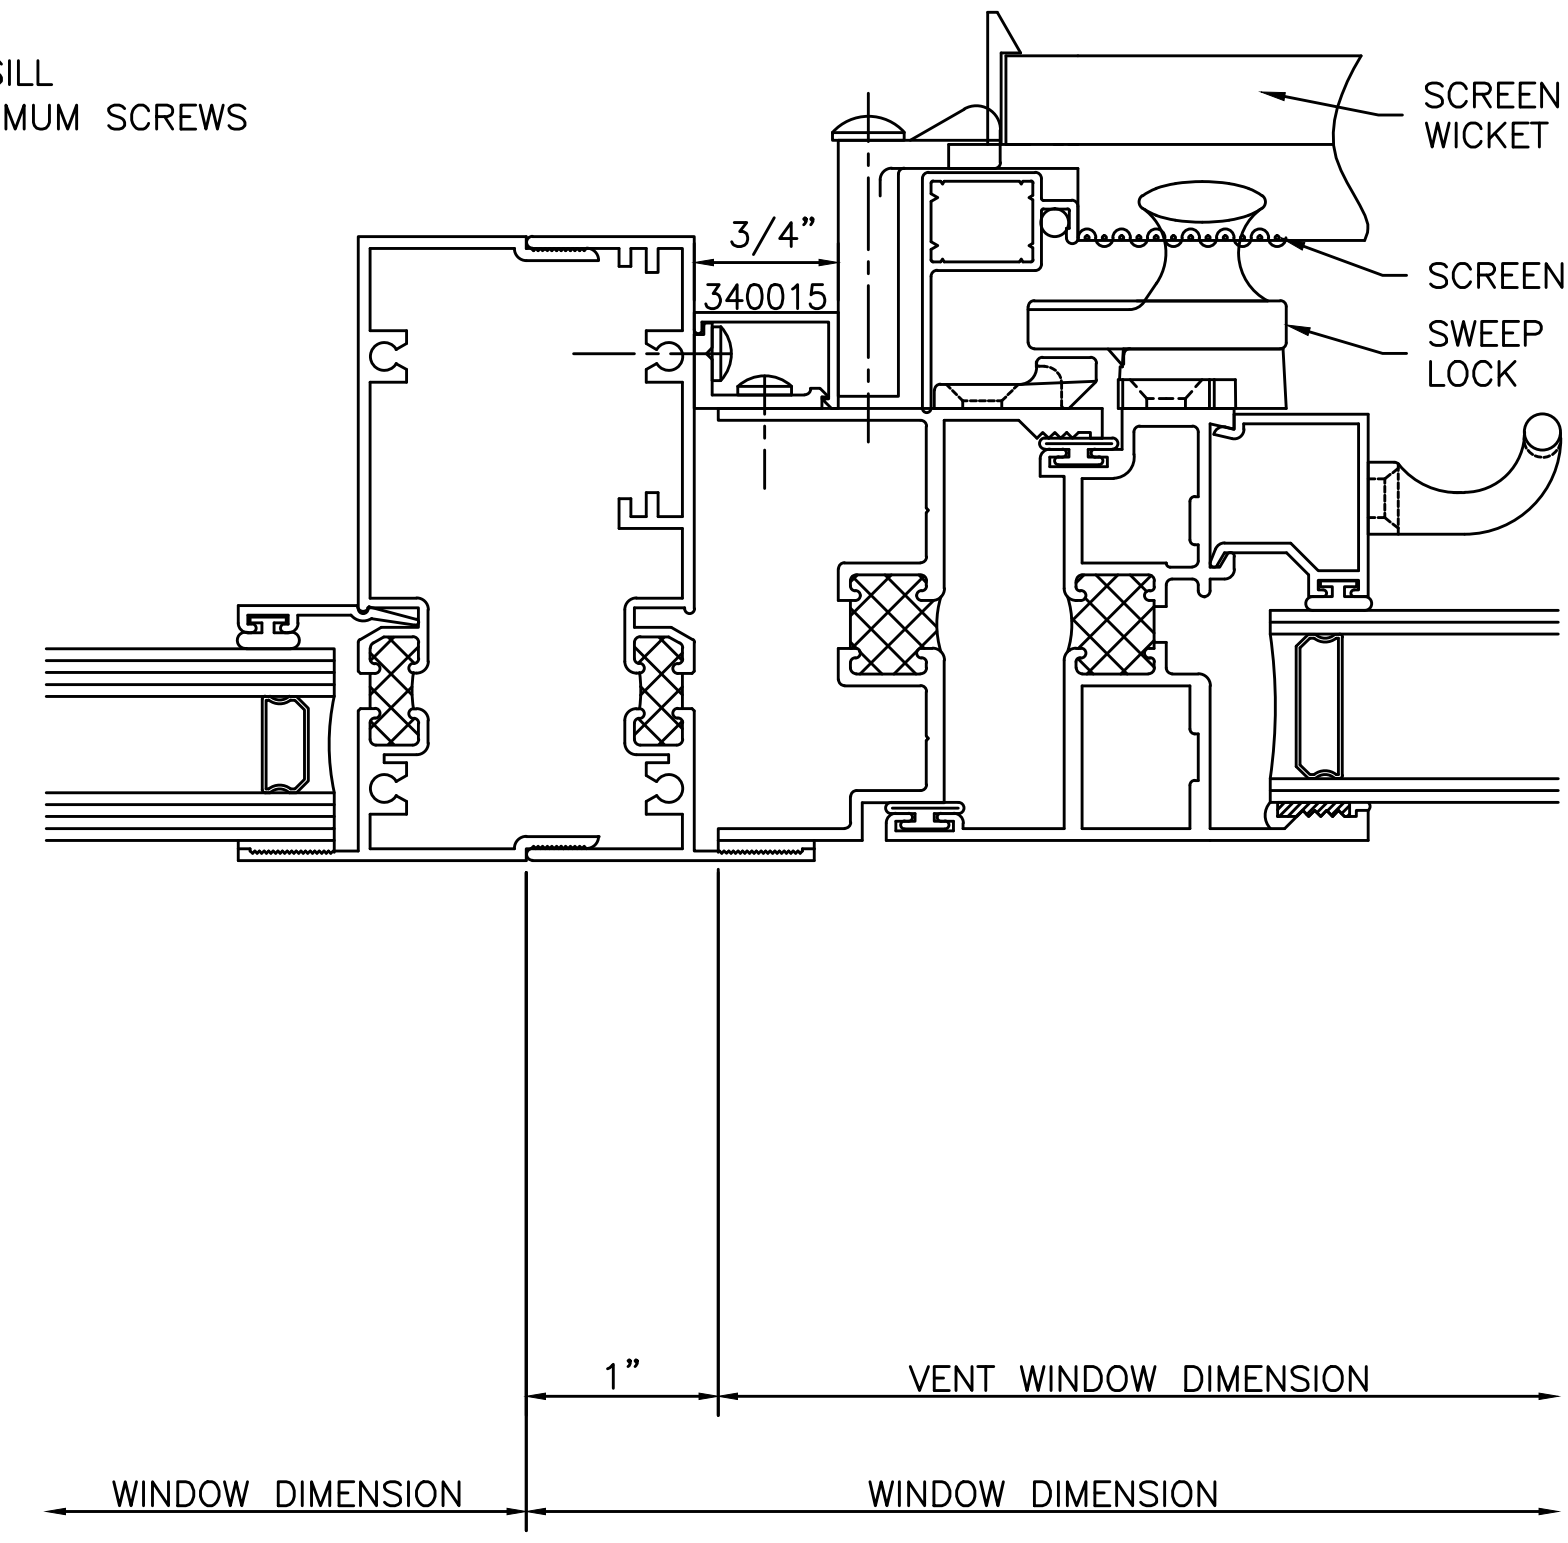

33	JAMB	
8	A3	SERIES: 1200 FIXED 6600 AWNING

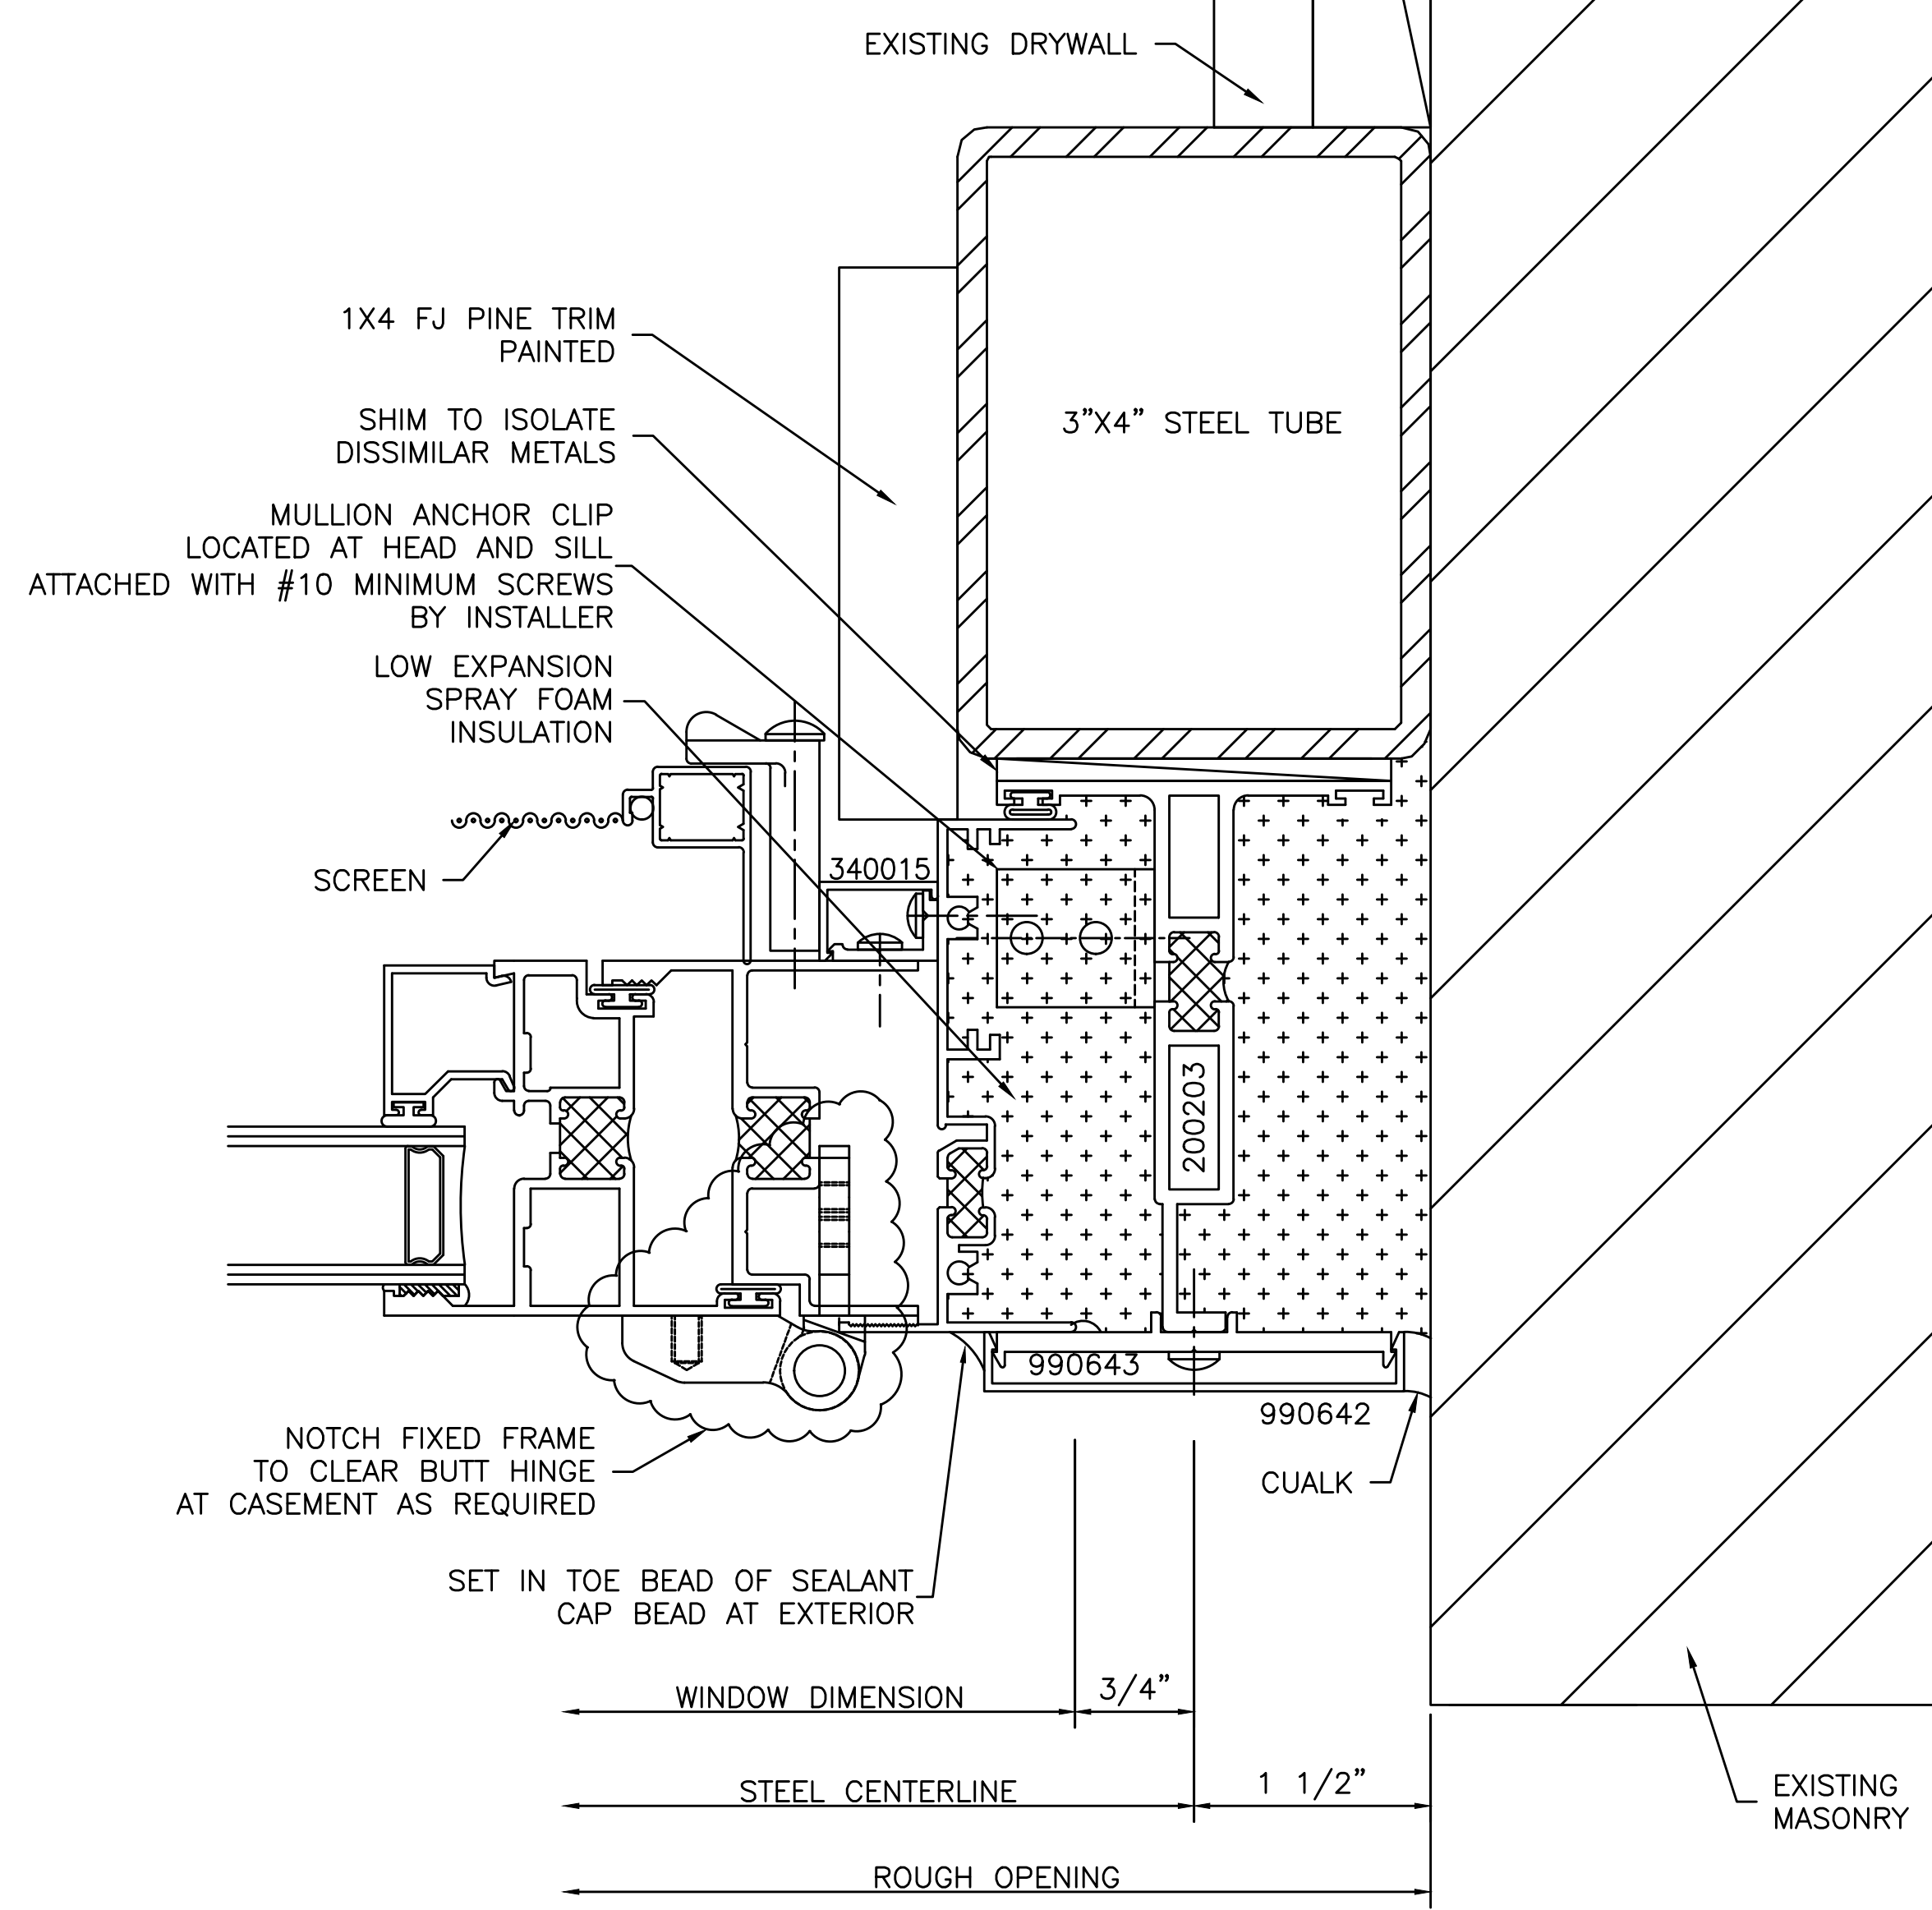

34	JAMB	
6	A3	SERIES: 1200 FIXED 6600 AWNING