



NOTES:


1. SEE SHEET FA-001 FOR LEGEND, ABBREVIATIONS, AND GENERAL NOTES.
2. REMOVE ALL FIRE ALARM EQUIPMENT COMPLETELY UNLESS OTHERWISE INDICATED, AND WHETHER EXPLICITLY SHOWN ON THIS SHEET OR NOT. REMOVE ALL WIRING, AND EQUIPMENT SUPPORTS. CONDUIT IS ALLOWED TO BE RE-USED IF IT IS IN SUITABLE CONDITION.

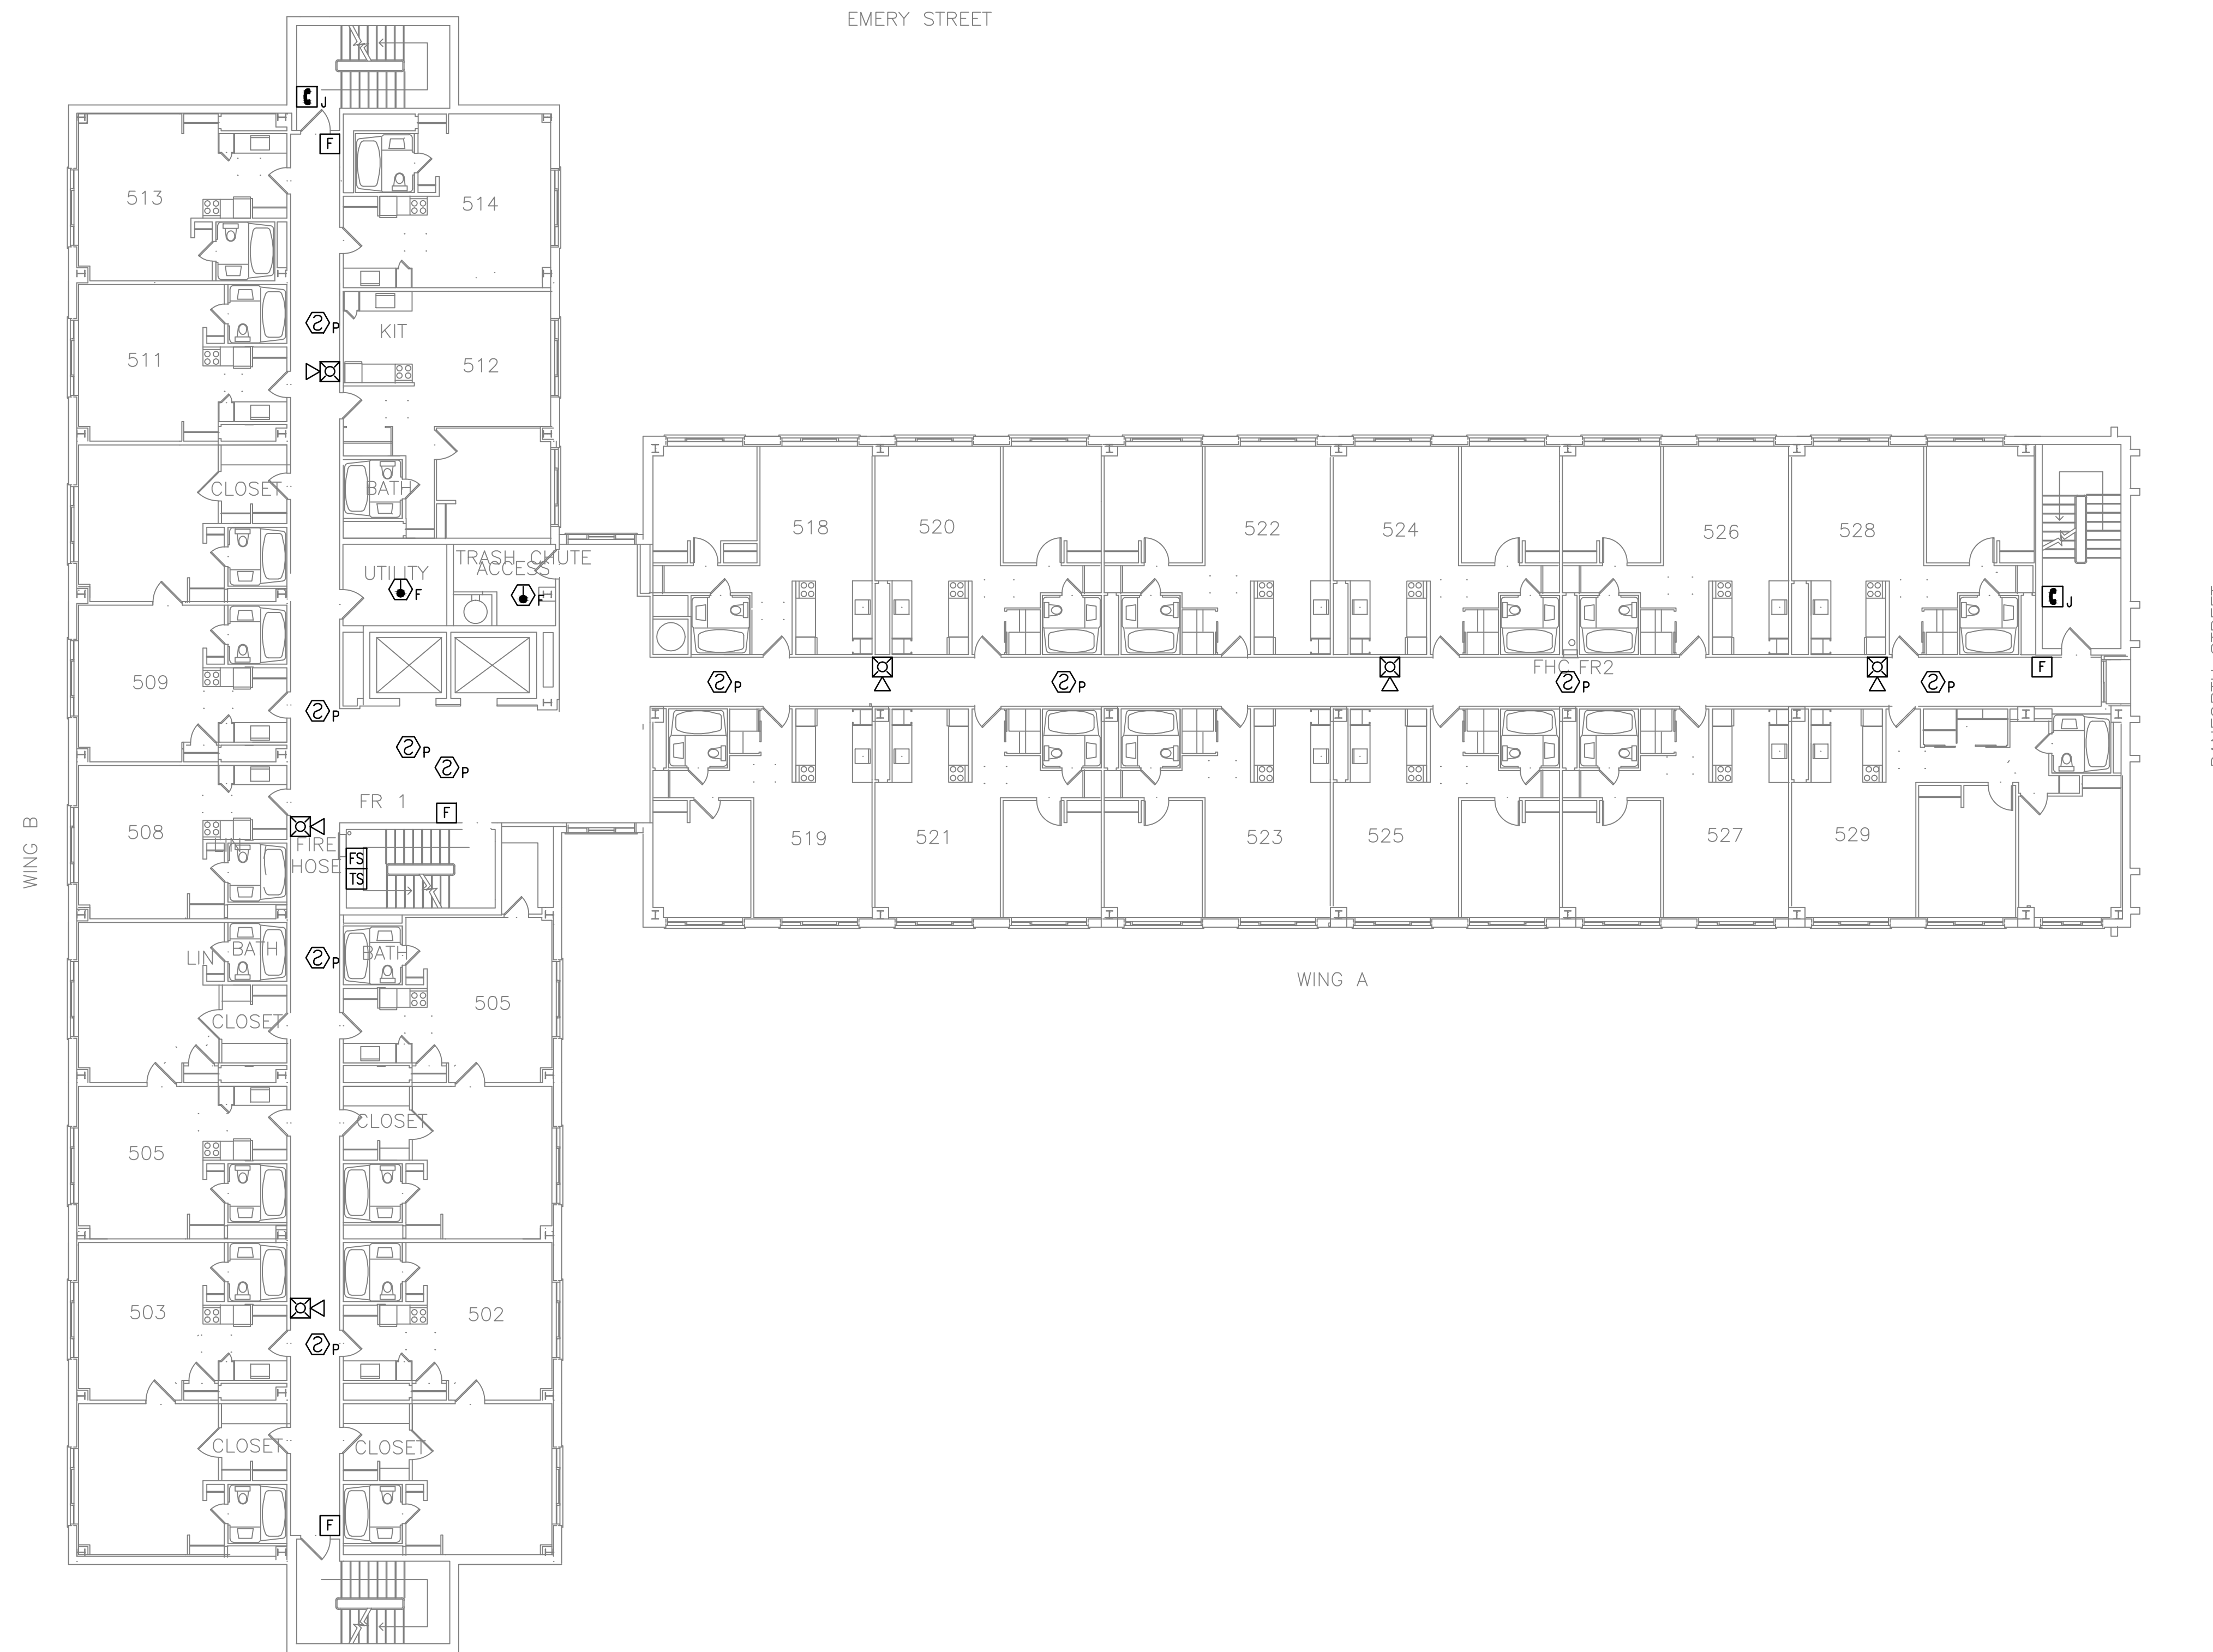

FIFTH FLOOR FIRE ALARM DEMOLITION PLAN
SCALE: 3/32" = 1'-0"

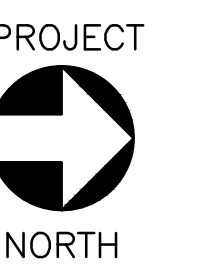


Scale: 3/32" = 1'-0"

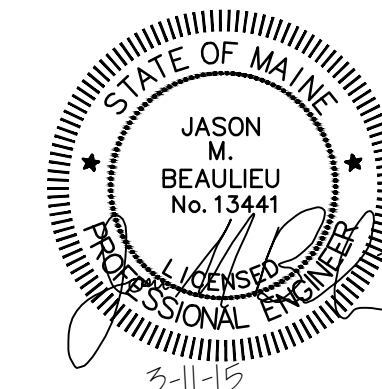

				PORTLAND HOUSING AUTHORITY PORTLAND, MAINE			
				HARBOR TERRACE FIRE ALARM UPGRADE			
				FIFTH FLOOR FIRE ALARM DEMOLITION PLAN			
A	ISSUED FOR CONSTRUCTION	BVD	MRL	3/11/15			
REV	DESCRIPTION	DWN	APP	DATE			
		ANSI D		PROJECT NO.		DRAWING NO.	
		DATE: 03-11-2015		218.006.002		FA-105	
		DES BY: JMB		SHEET		6 OF 17	
		DWN BY: BVD					
		CKD BY: MRL					

PLEASE NOTE: THIS DOCUMENT MAY NOT ACCURATELY REPRESENT THE FINAL DOCUMENT. ONLY AN ENGINEER, ARCHITECT OR SURVEYOR SIGNED, SEALED AND DATED PAPER COPY, PROVIDED BY THIS OFFICE, MAY BE UTILIZED FOR BIDDING OR CONSTRUCTION PURPOSES.

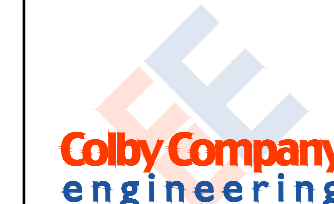

47A York Street
Portland, Maine 04101
207.533.7753
colbycoengineering.com