

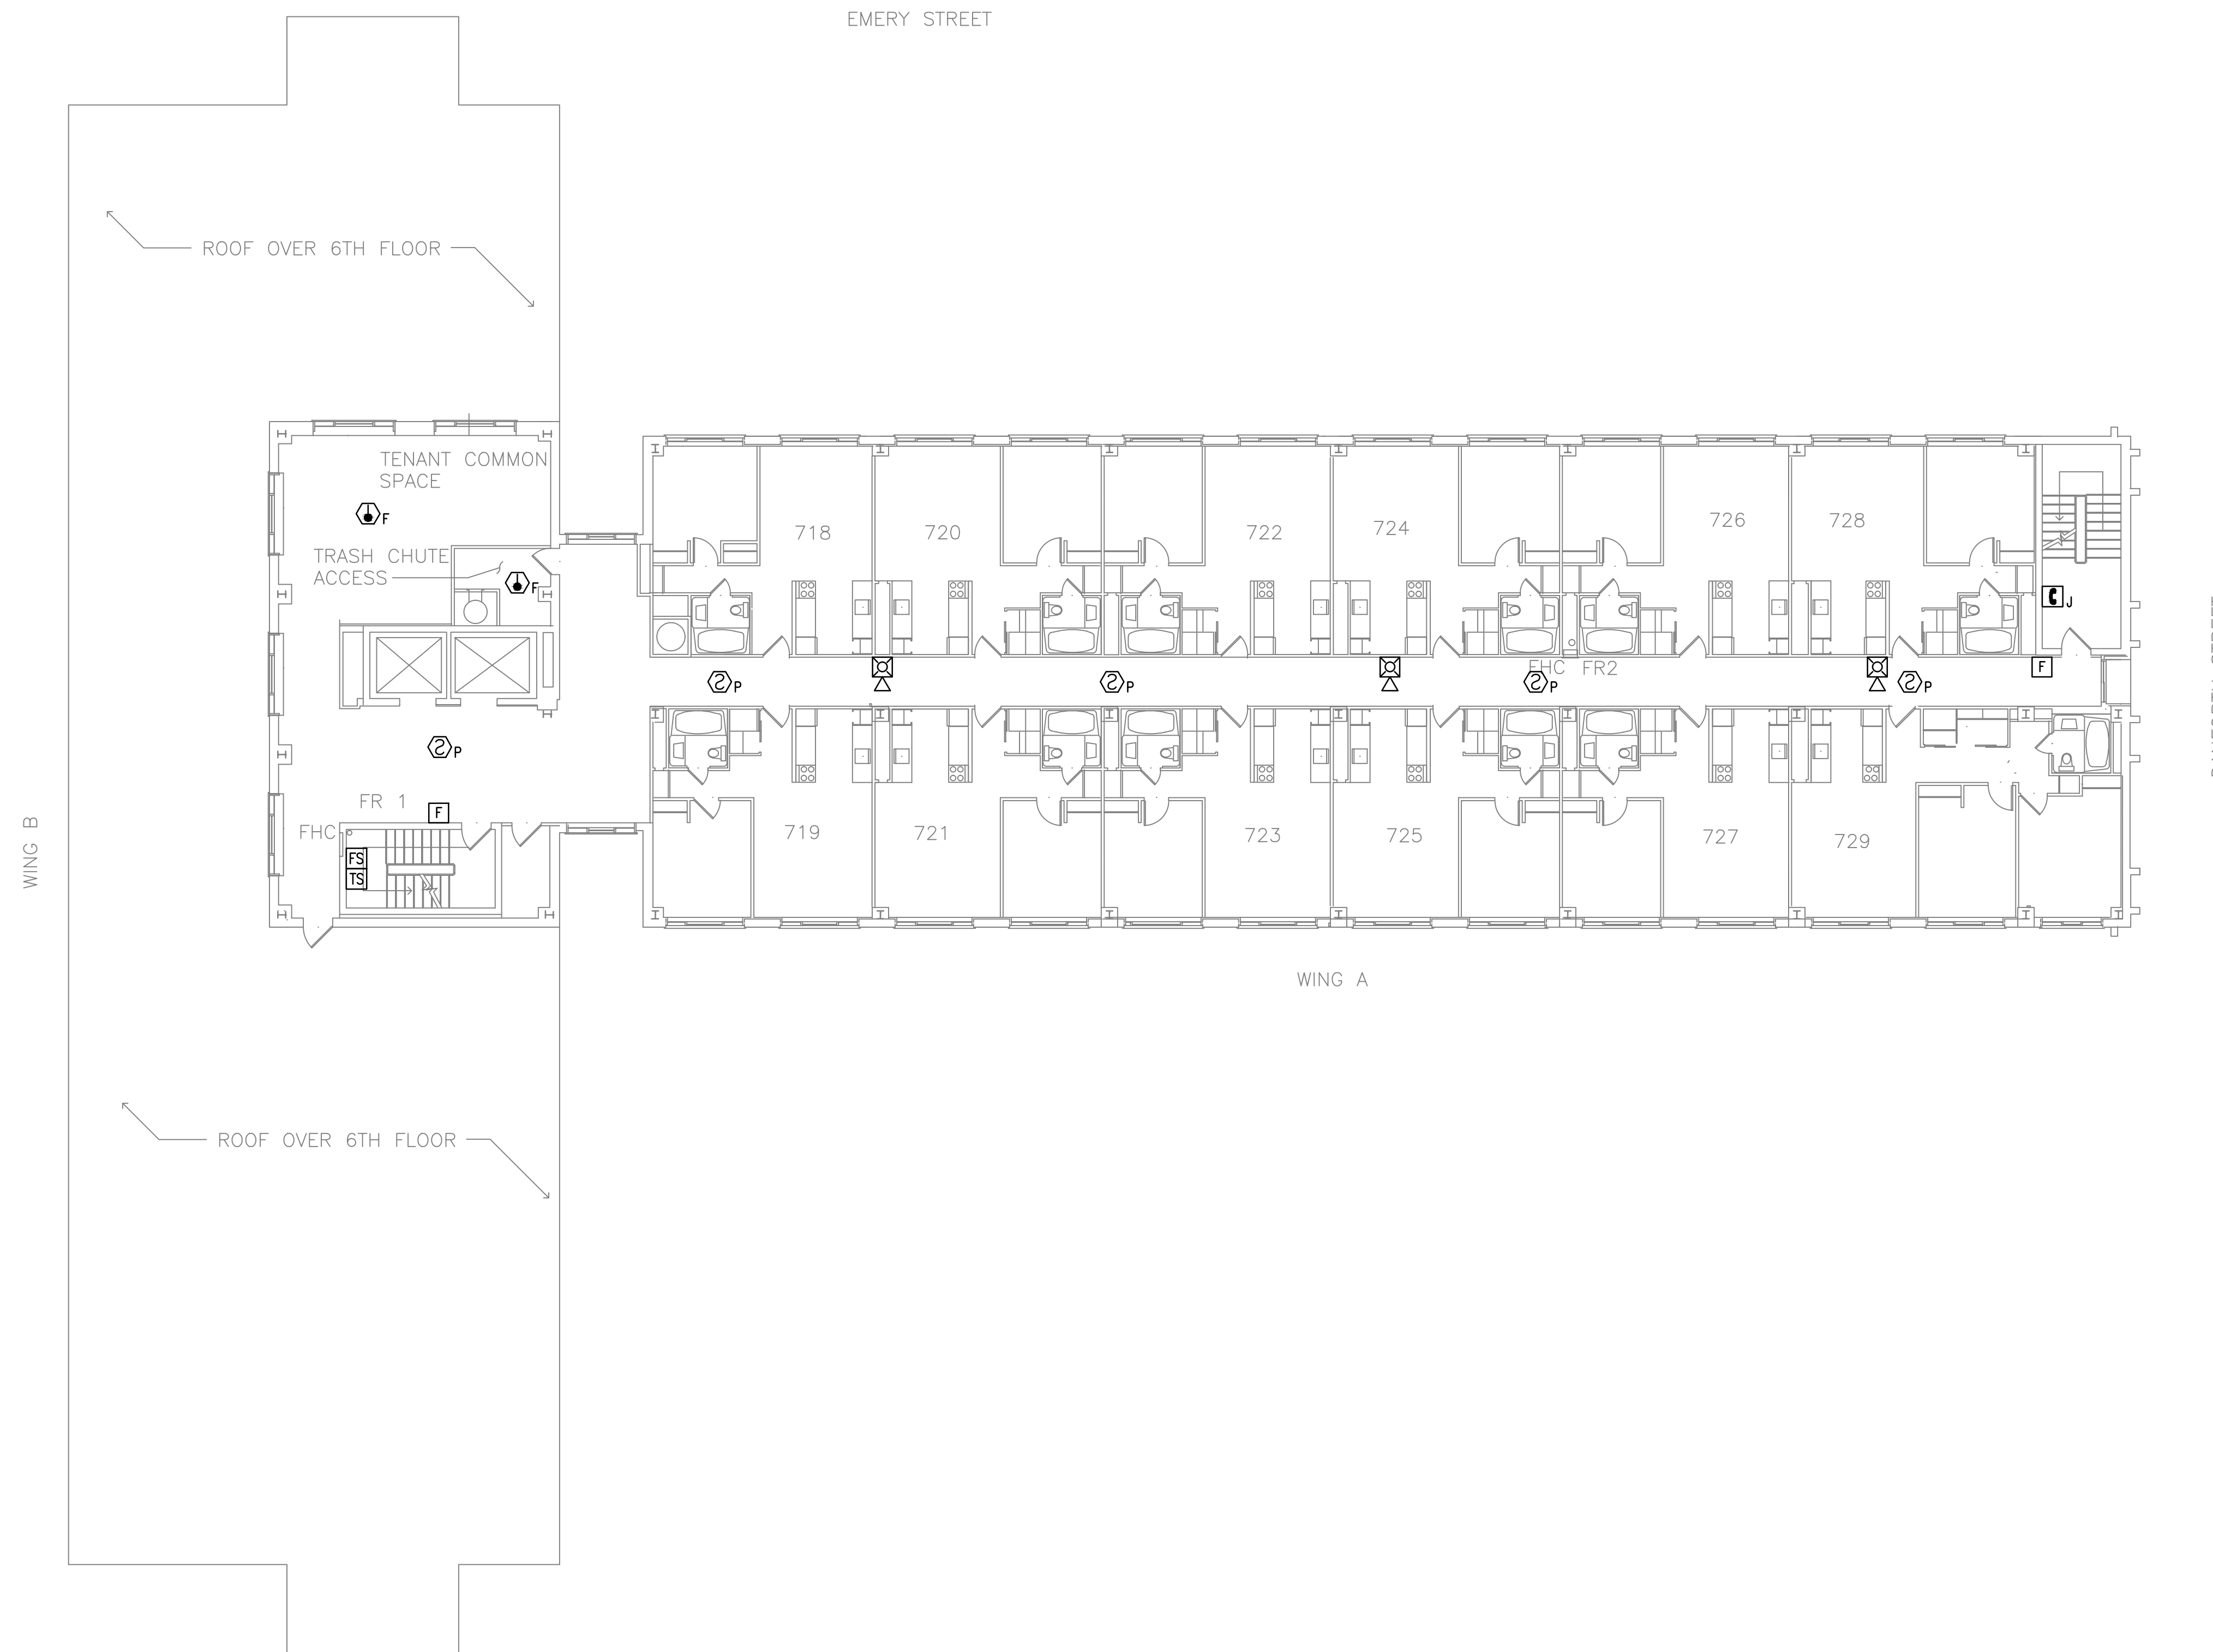
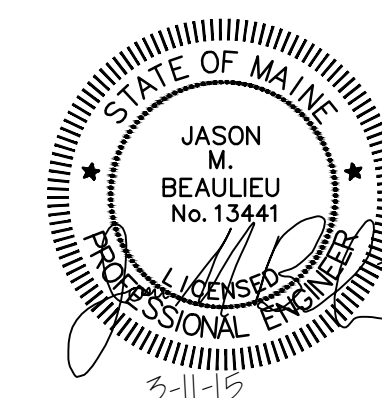


**NOTES:**

1. SEE SHEET FA-001 FOR LEGEND, ABBREVIATIONS, AND GENERAL NOTES.
2. REMOVE ALL FIRE ALARM EQUIPMENT COMPLETELY UNLESS OTHERWISE INDICATED, AND WHETHER EXPLICITLY SHOWN ON THIS SHEET OR NOT. REMOVE ALL WIRING, AND EQUIPMENT SUPPORTS. CONDUIT IS ALLOWED TO BE RE-USED IF IT IS IN SUITABLE CONDITION.

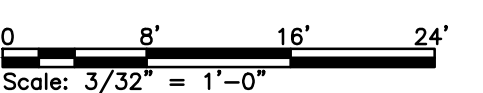

**SEVENTH FLOOR FIRE ALARM DEMOLITION PLAN**  
SCALE: 3/32" = 1'-0"

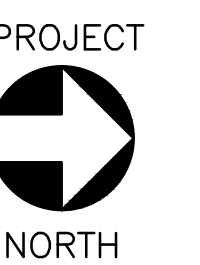

				PORTLAND HOUSING AUTHORITY PORTLAND, MAINE	
				HARBOR TERRACE FIRE ALARM UPGRADE	
				SEVENTH FLOOR FIRE ALARM DEMOLITION PLAN	
A	ISSUED FOR CONSTRUCTION	BVD	MRL	3/11/15	
REV	DESCRIPTION	DWN	APP	DATE	
PLEASE NOTE: THIS DOCUMENT MAY NOT ACCURATELY REPRESENT THE FINAL DOCUMENT. ONLY AN ENGINEER, ARCHITECT OR SURVEYOR SIGNED, SEALED AND DATED PAPER COPY, PROVIDED BY THIS OFFICE, MAY BE UTILIZED FOR BIDDING OR CONSTRUCTION PURPOSES.		ANSI D		PROJECT NO.	DRAWING NO.
47A York Street Portland, Maine 04101 207.533.7753 colbycoengineering.com		DATE:	03-11-2015	218.006.002	<b>FA-107</b>
Colby Company engineering		DES BY:	JMB	SHEET	
		DWN BY:	BVD	8 OF 17	
		CKD BY:	MRL		