

House

Replacement

Deck



64 Clark St.

Portland.

10/14/17

SCALE $\frac{1}{4}'' = 1'$

BY
Peter Kaszmann

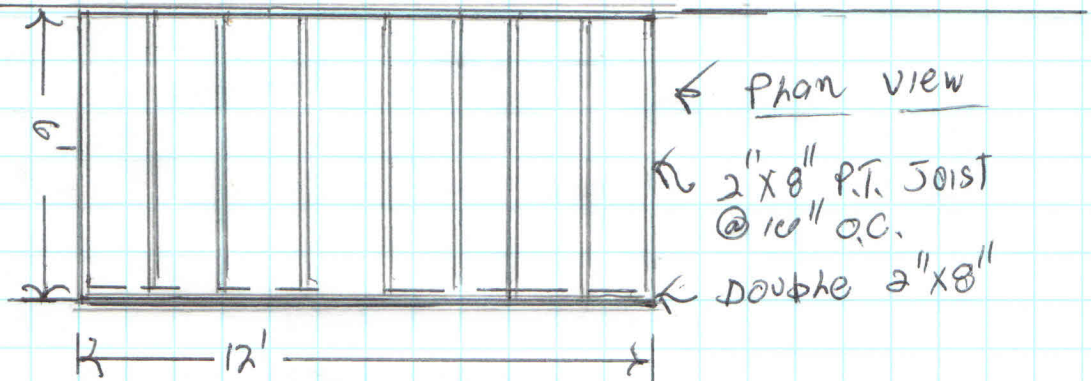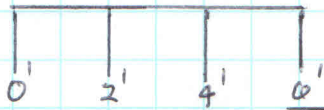


← Plan view

← 2" x 8" P.T. Joist @ 10" O.C.

← Double 2" x 8"

12'

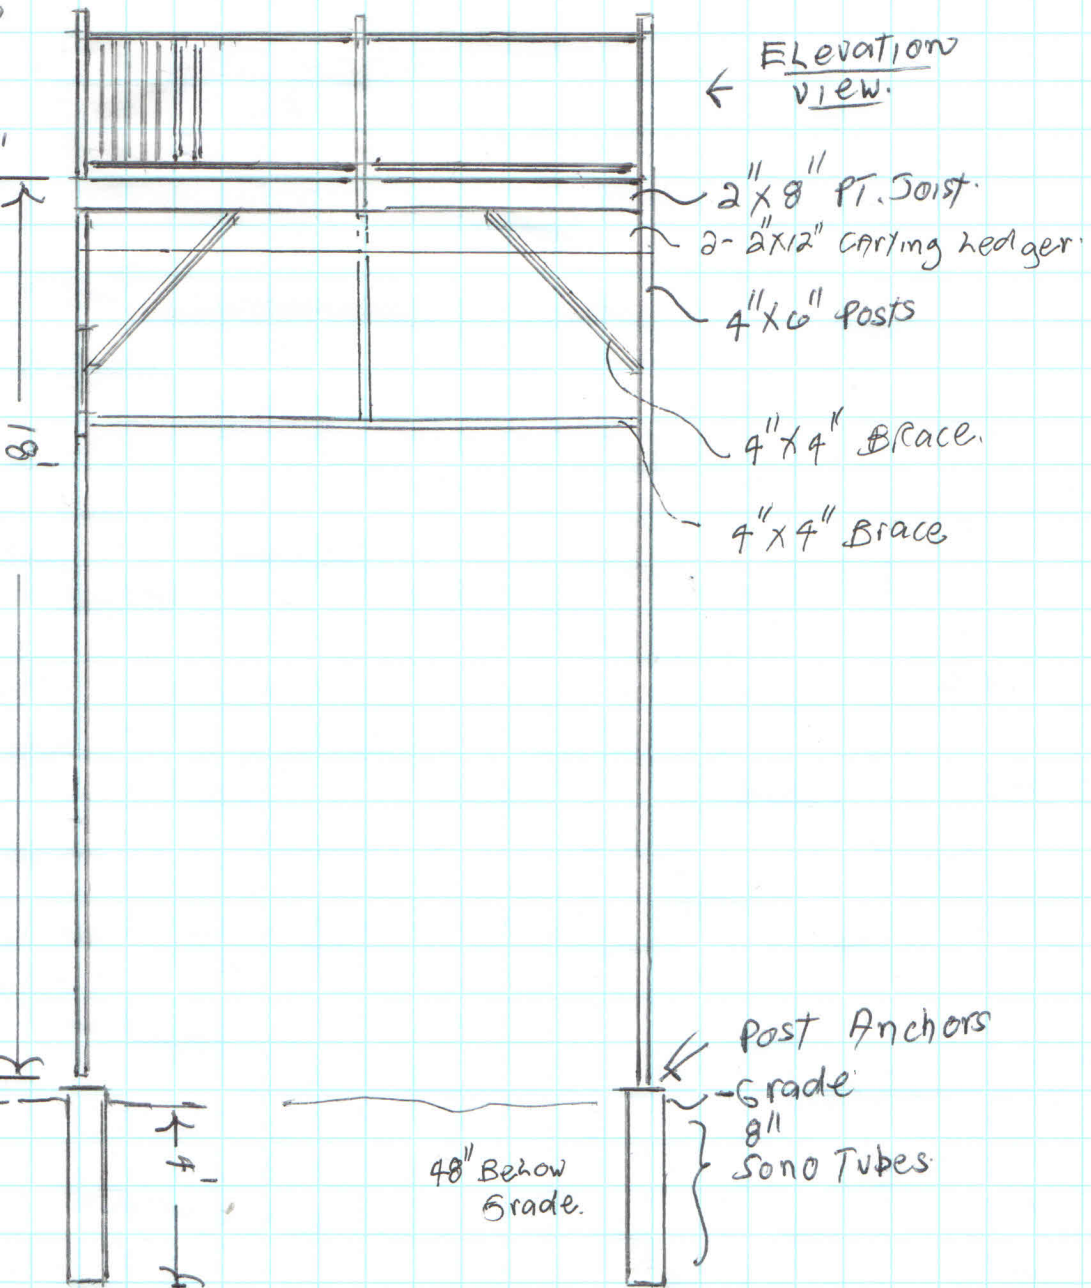

← Elevation view.

← 2" x 8" P.T. Joist

← 2- 2" x 12" Carling Ledger

← 4" x 6" Posts

← 4" x 4" Brace

← 4" x 4" Brace

8'

← Post Anchors

← Grade

48" Below Grade.

8" Sono Tubes