

N/F
rol Kelly
Geraghty
480/185

N/F
Caltriona Robinson
14499/174









N/F
Robert Ouellette
Kimberly Ouellette
27153/69

DANFORTH PLACE
(private way)

PARCEL 2

PARCEL 1A
(to be combined with Parcel 2)

60 Clark St

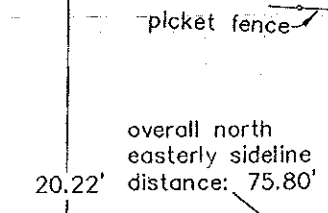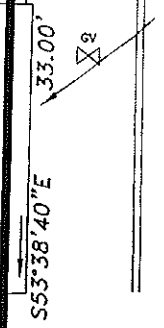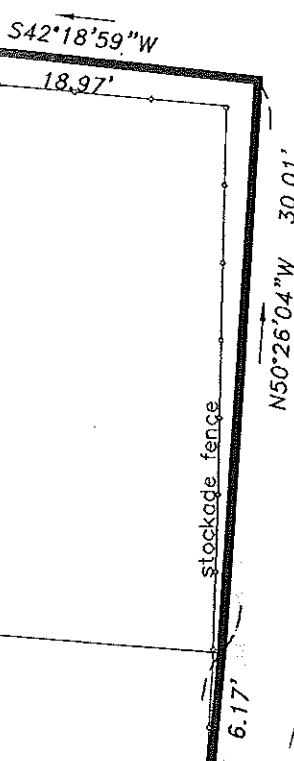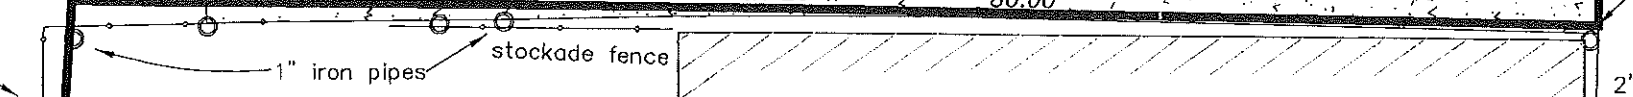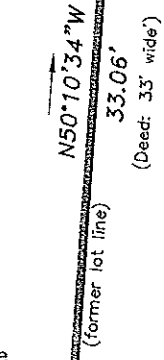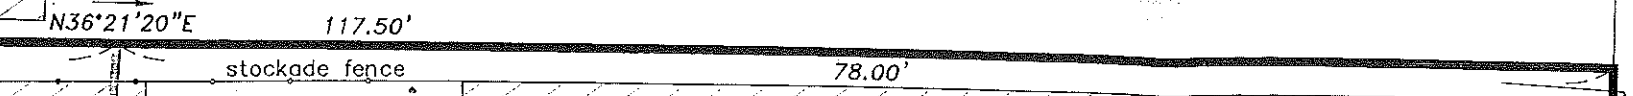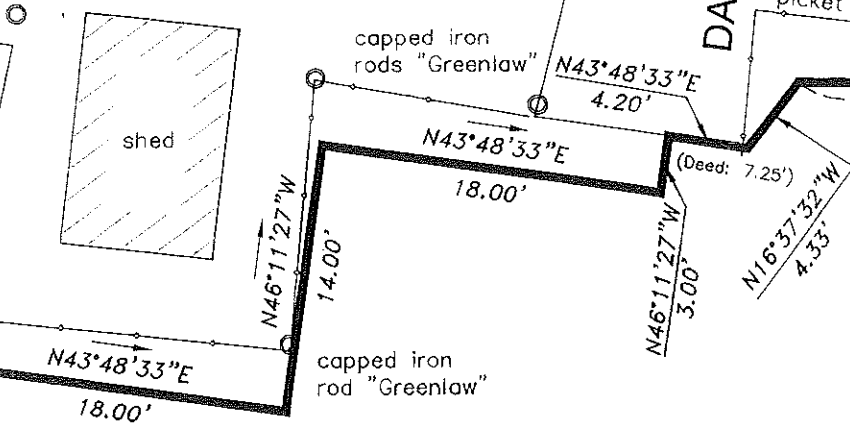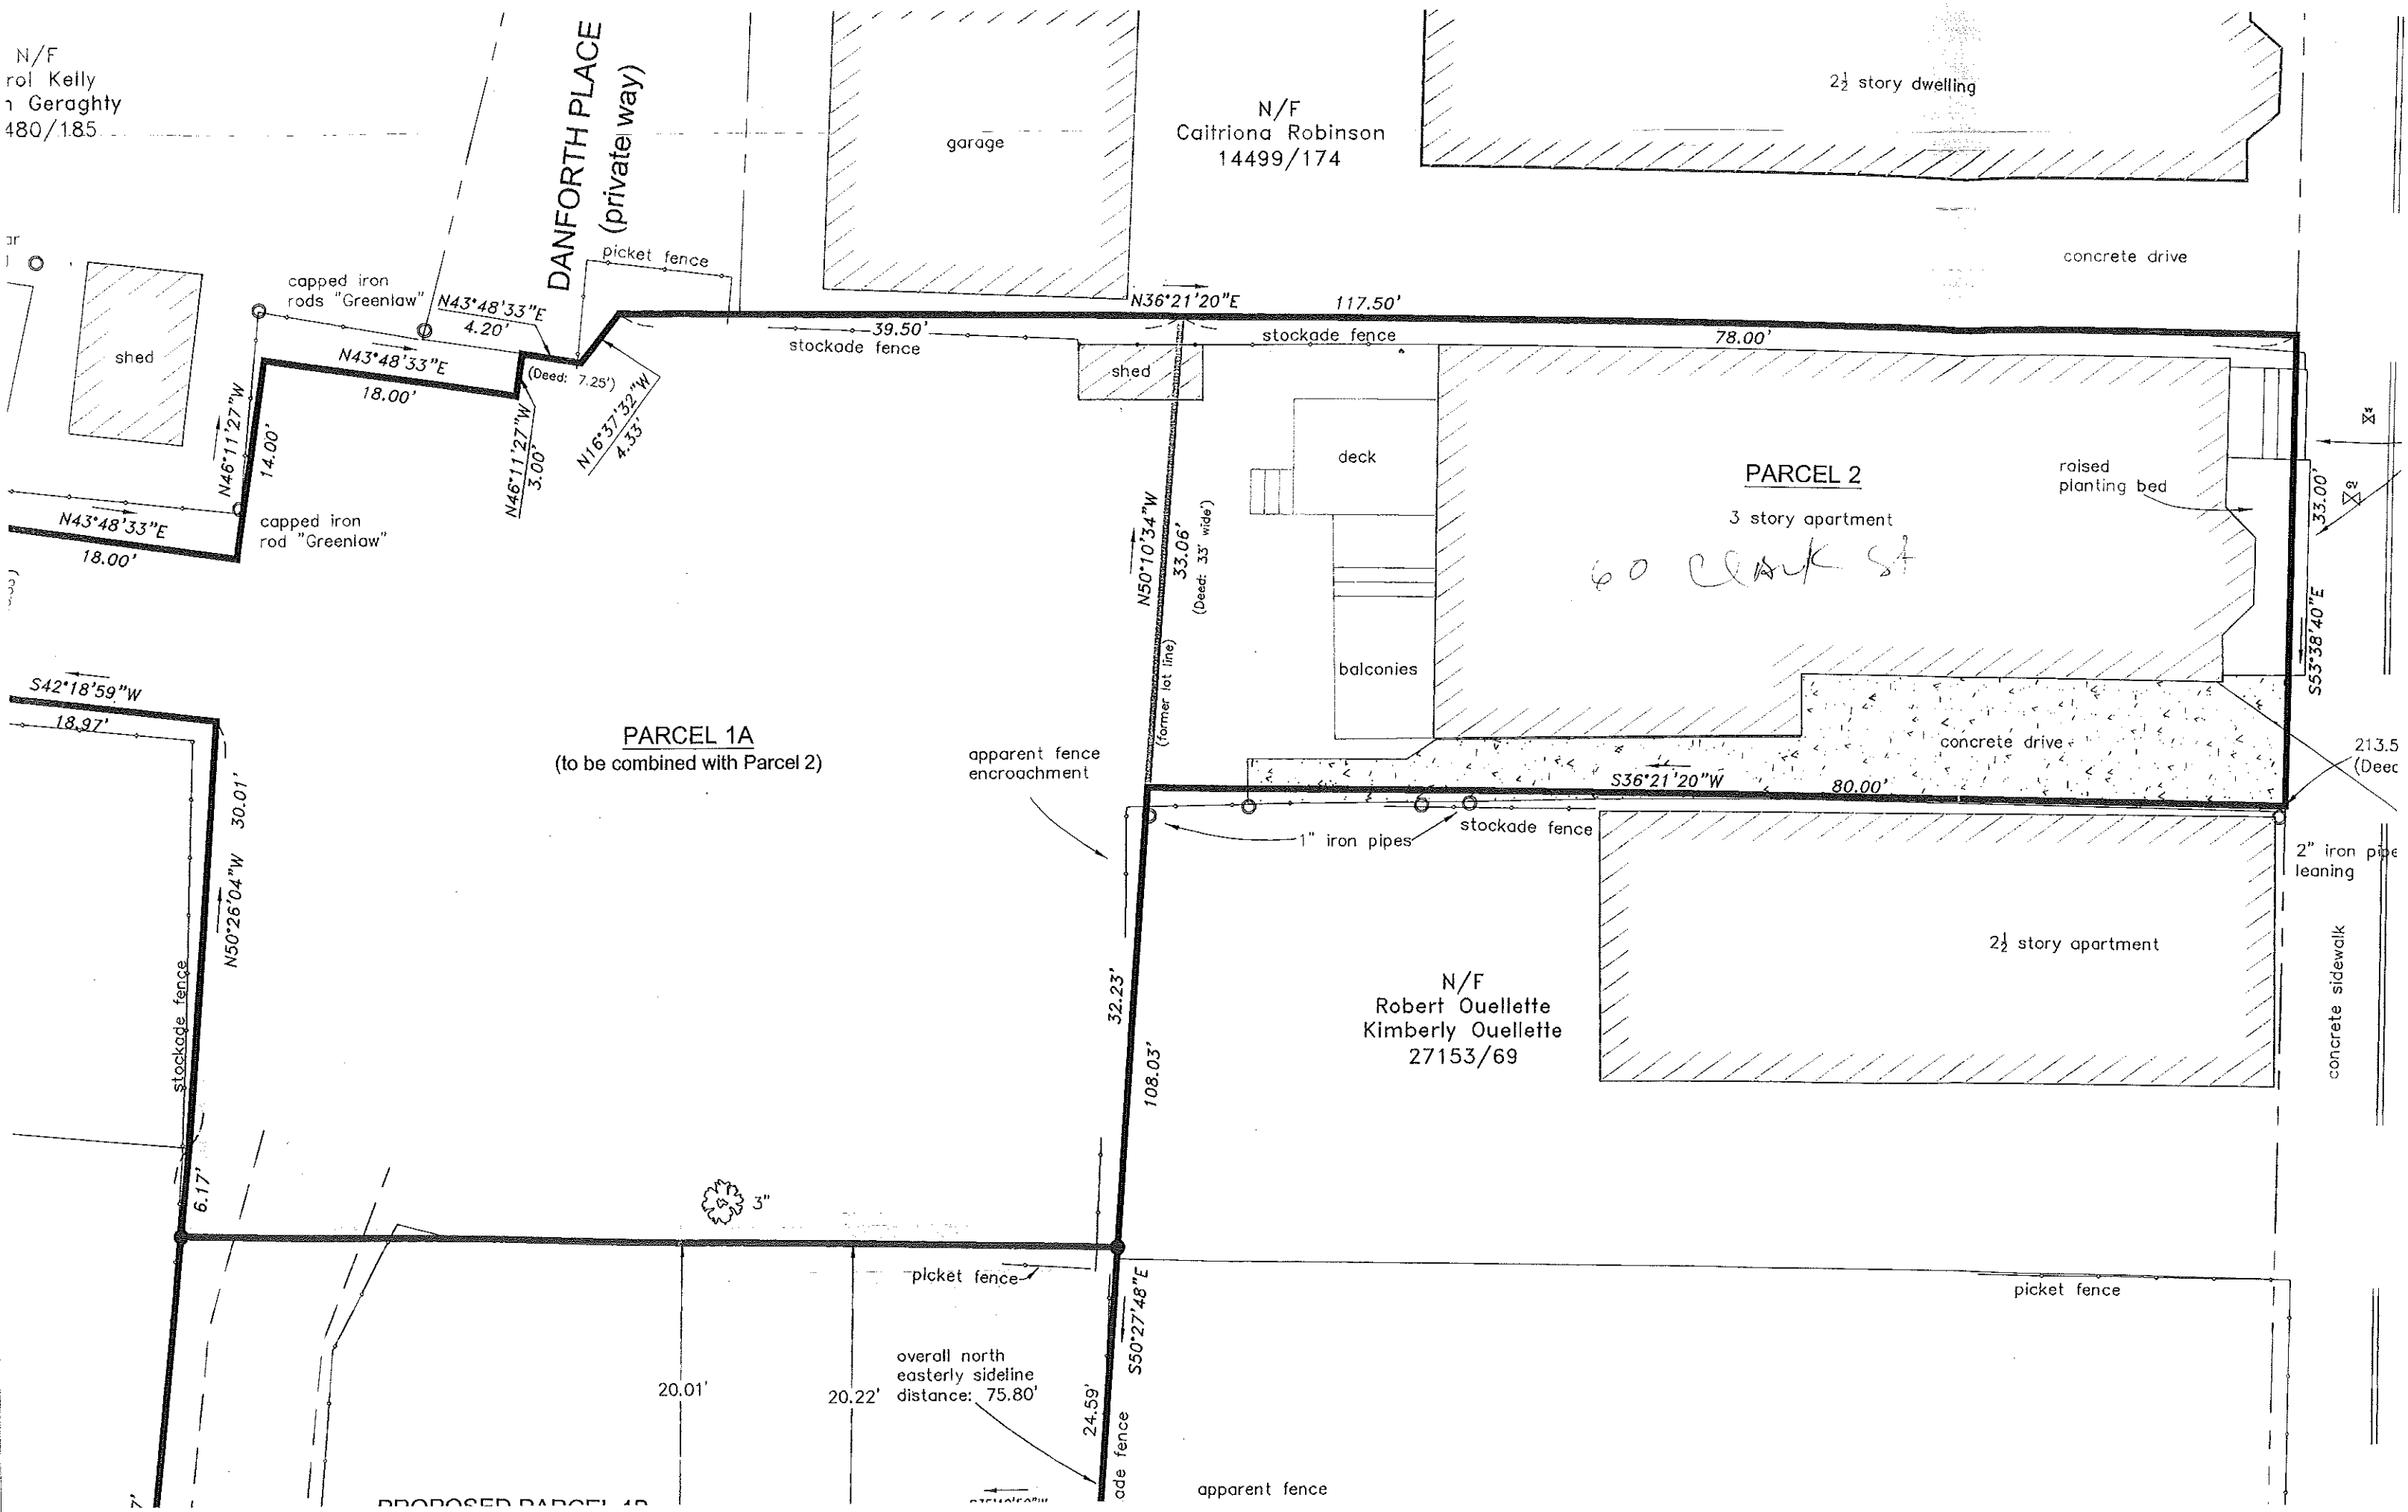

213.5
(Deed)

2\"/>

concrete sidewalk

2½ story apartment

3 story apartment

raised planting bed

concrete drive

2½ story dwelling

garage

shed

deck

balconies

shed

picket fence

picket fence

apparent fence

overall north
easterly sideline
distance: 75.80'

20.01'

20.22'

24.59'

ade fence
S50°27'48\"/>

stockade fence

stockade fence

1\"/>

apparent fence
encroachment




PROPOSED PARCEL 1B

N/F
Lucille O. Trudeau
Stephen C. Trudeau
28462/75

N/F
Briggs Street
Property, LLC.
28950/151

N/F
Nicholas S Burnett
28937/294

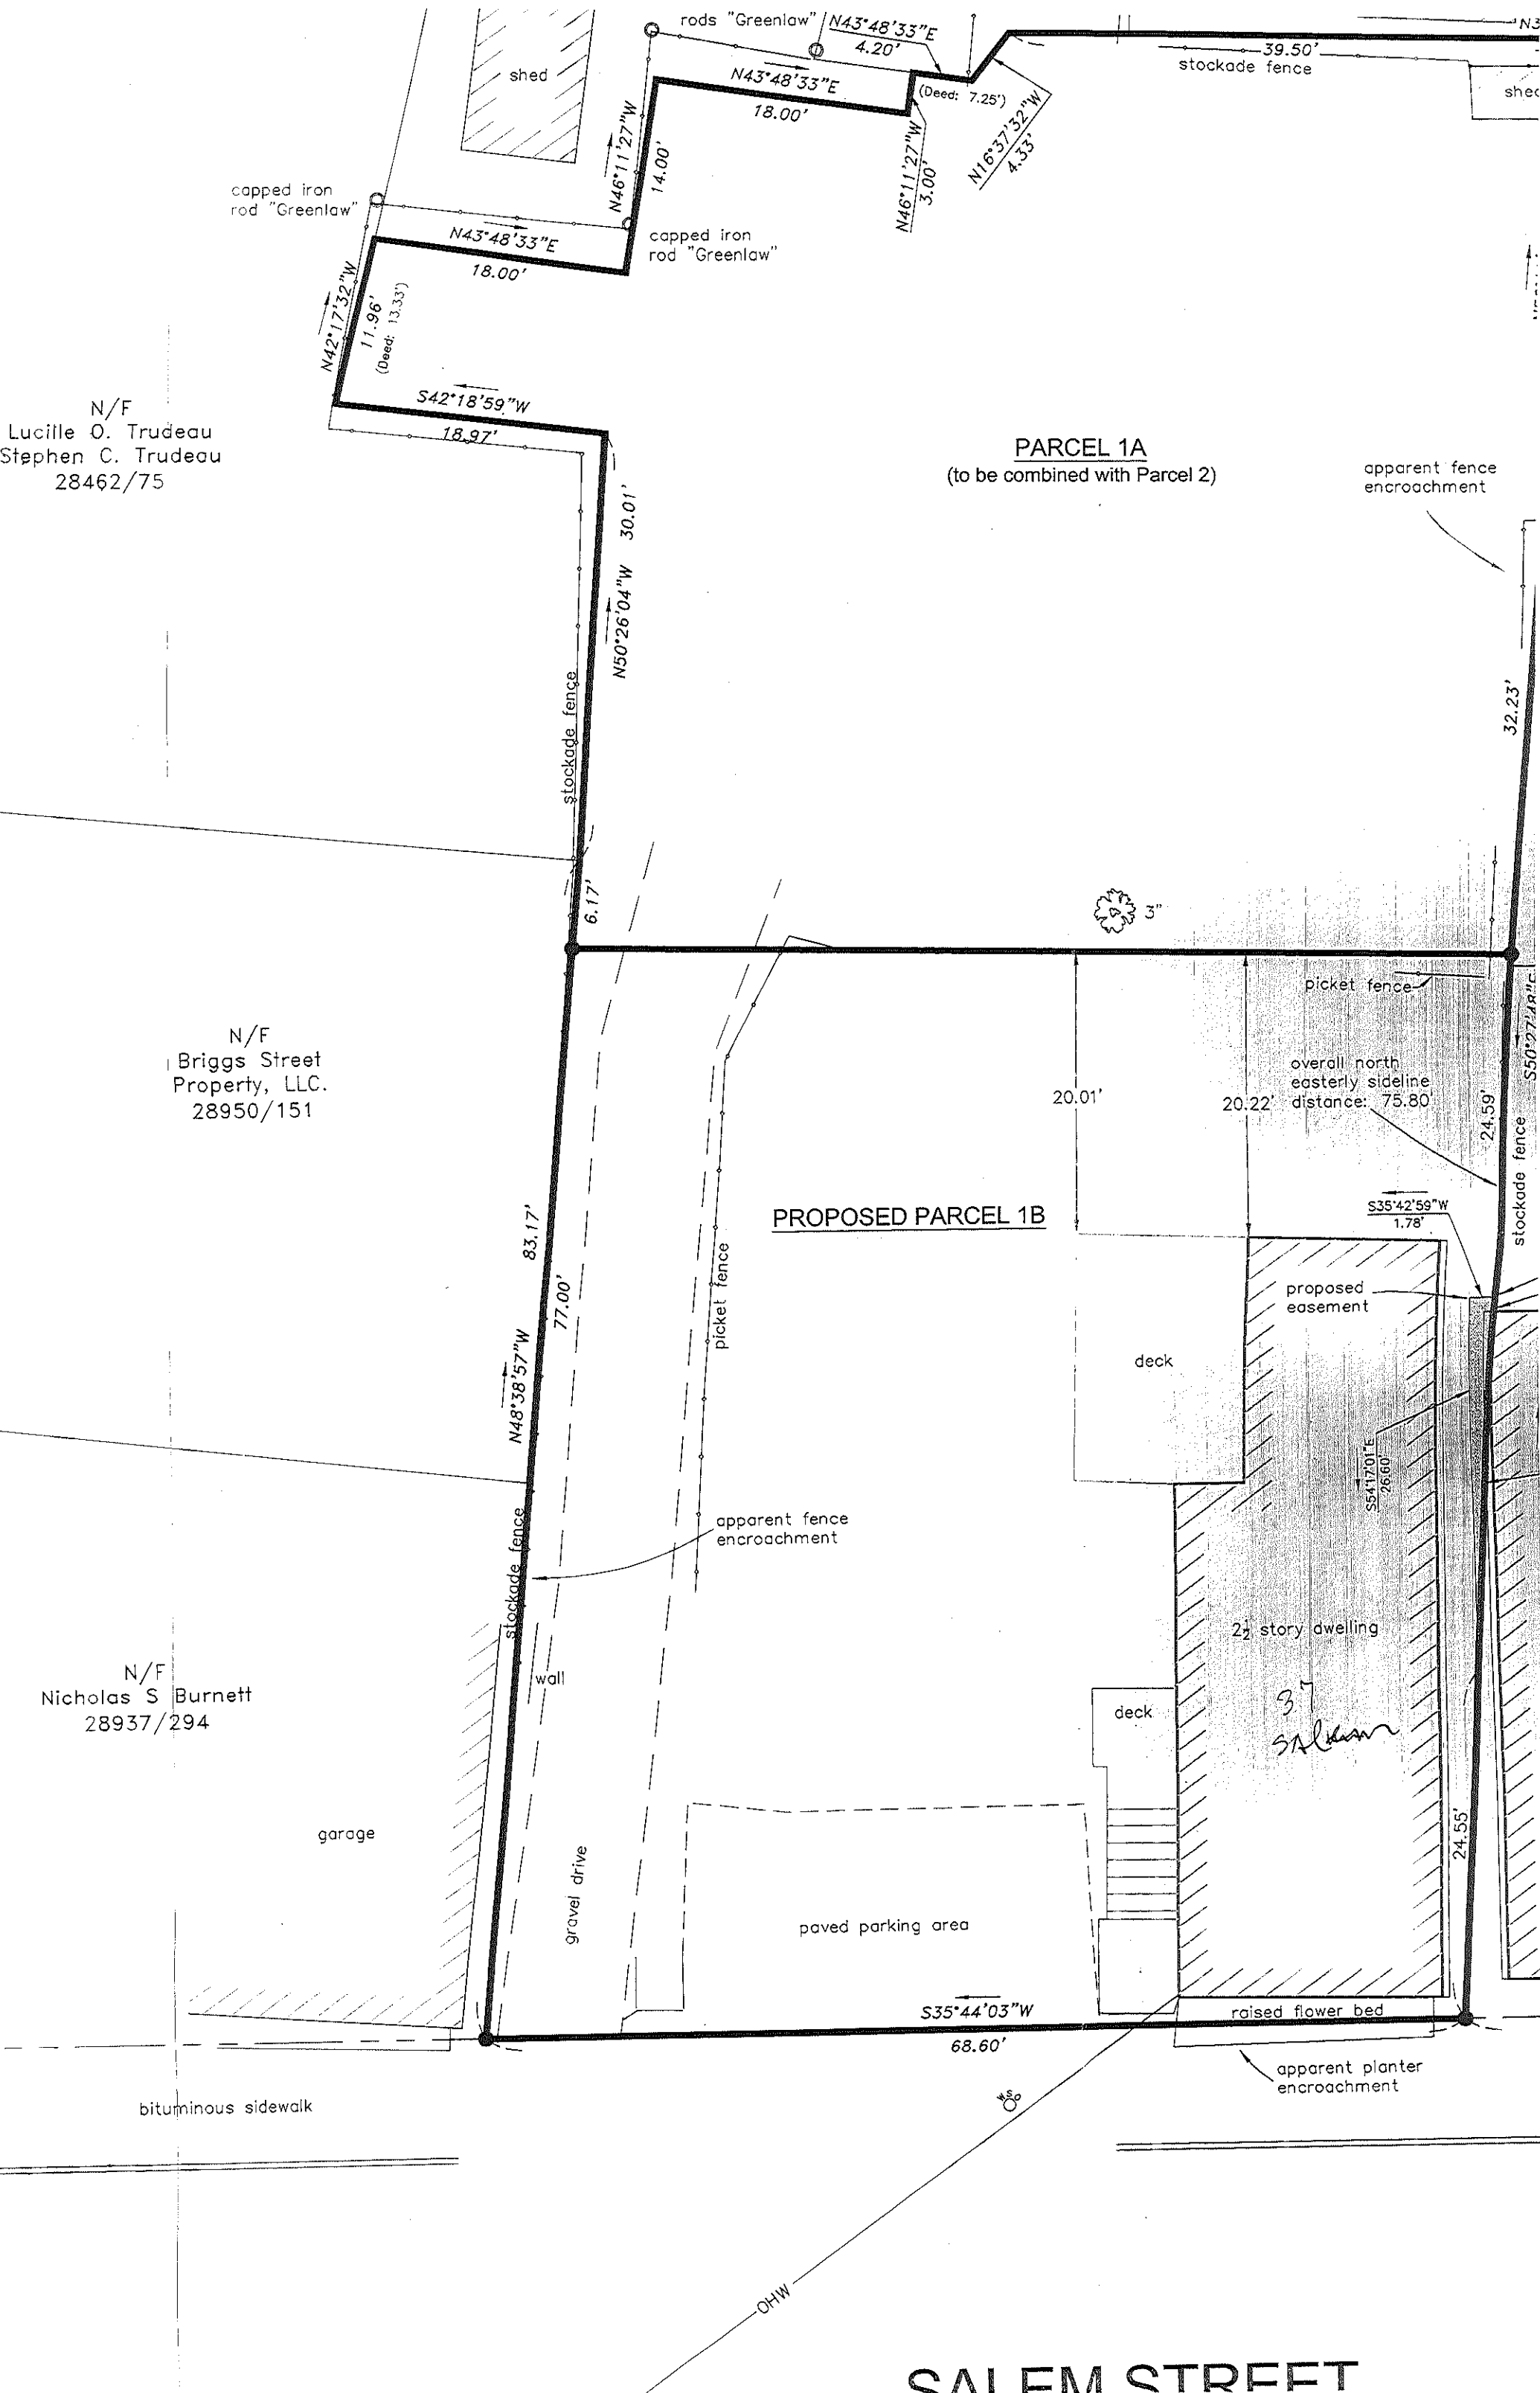

PARCEL 1A
(to be combined with Parcel 2)

PROPOSED PARCEL 1B

CALLEM STREET