

N/F
rol Kelly
Geraghty
480/185

N/F
Caltriona Robinson
14499/174



N/F
Robert Ouellette
Kimberly Ouellette
27153/69

DANFORTH PLACE
(private way)

PARCEL 2
3 story apartment

PARCEL 1A
(to be combined with Parcel 2)

60 Clark St

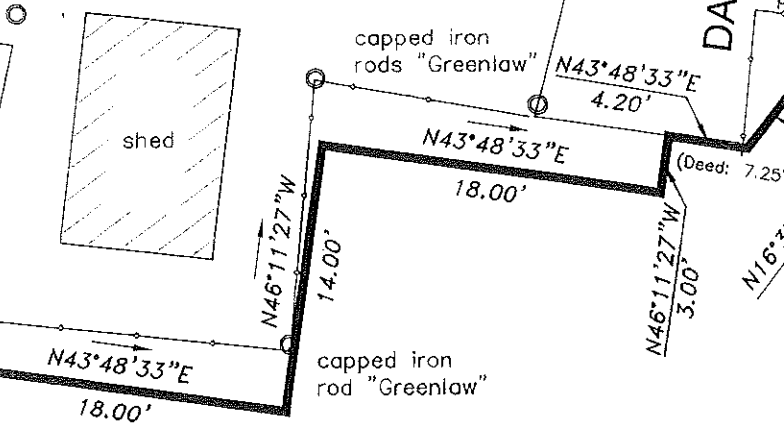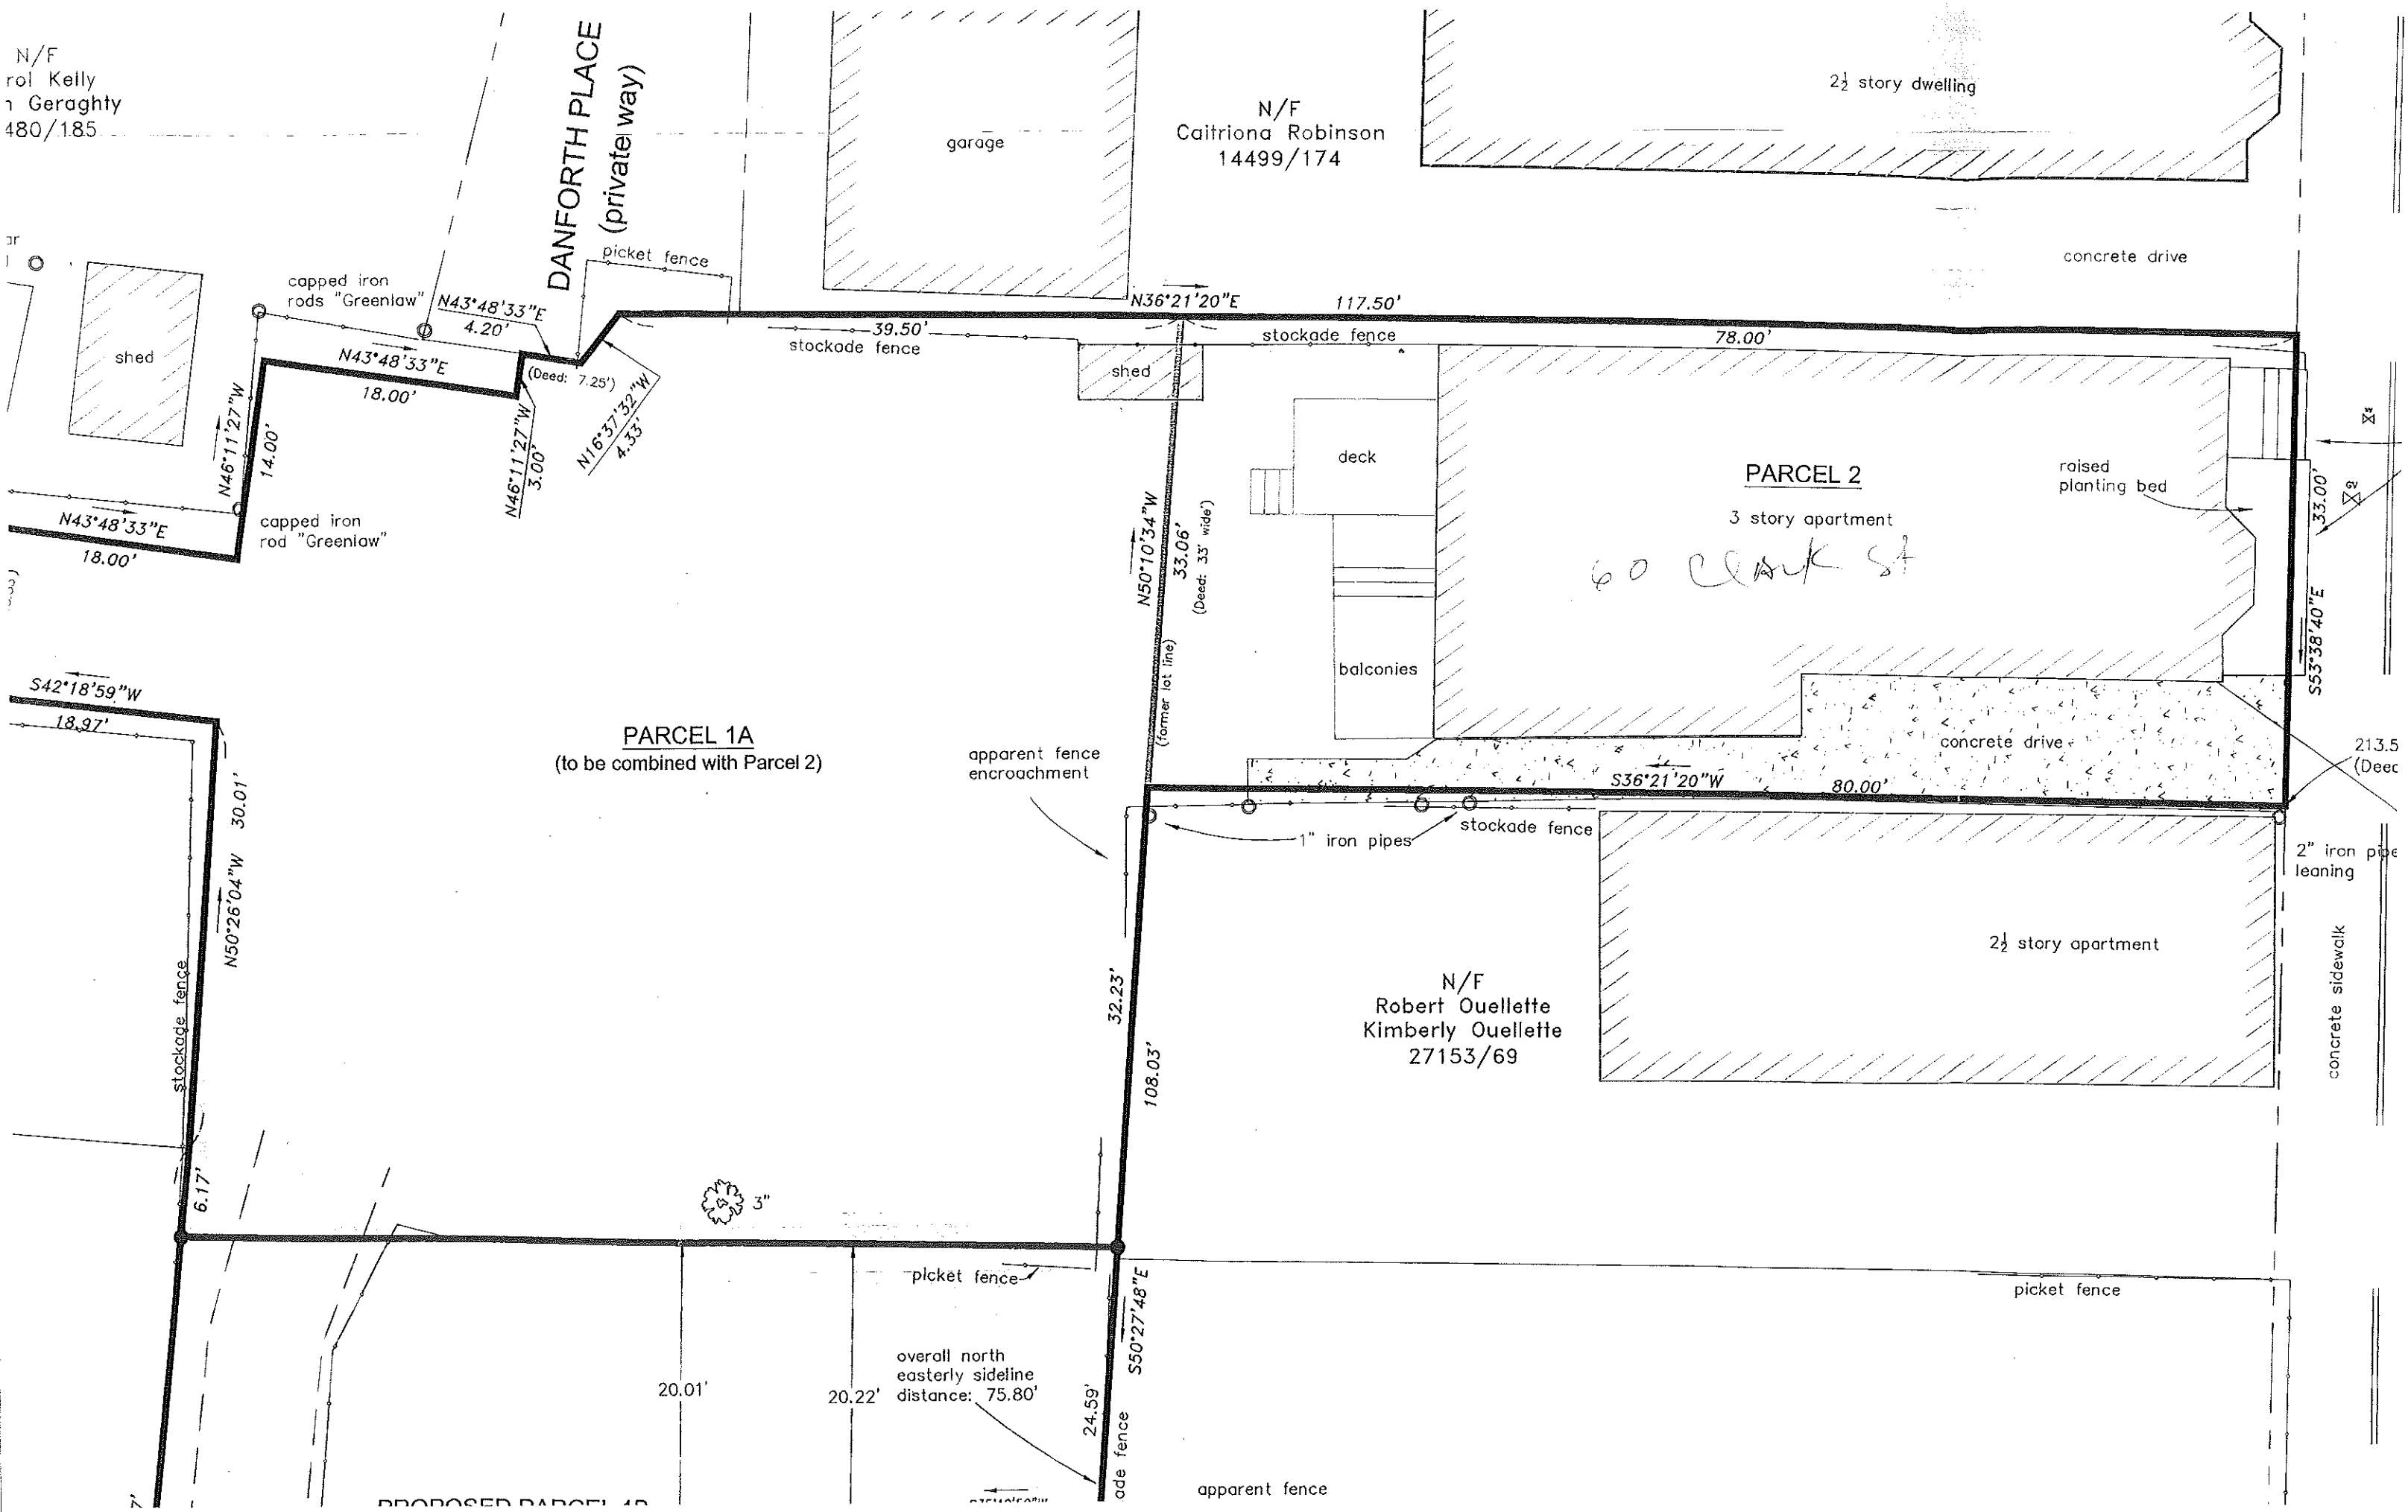

overall north
easterly sideline
distance: 75.80'

213.5
(Deed)

2" iron pipe
leaning

concrete sidewalk

2 1/2 story apartment

concrete drive

raised
planting bed

balconies

deck

shed

garage

2 1/2 story dwelling

concrete drive

shed

ade fence
S50°27'48"E

apparent fence

picket fence

picket fence

stockade fence

6.17'

N50°26'04"W 30.01'

S42°18'59"W
18.97'

108.03'

32.23'

N50°10'34"W
33.06'
(former lot line)
(Deed: 33' wide)

apparent fence
encroachment

1" iron pipes
stockade fence

S36°21'20"W
80.00'

S53°38'40"E
33.00'

X4

X3

20.01'

20.22'


24.59'

PROPOSED PARCEL 1B

N/F
Lucille O. Trudeau
Stephen C. Trudeau
28462/75

N/F
Briggs Street
Property, LLC.
28950/151

N/F
Nicholas S Burnett
28937/294

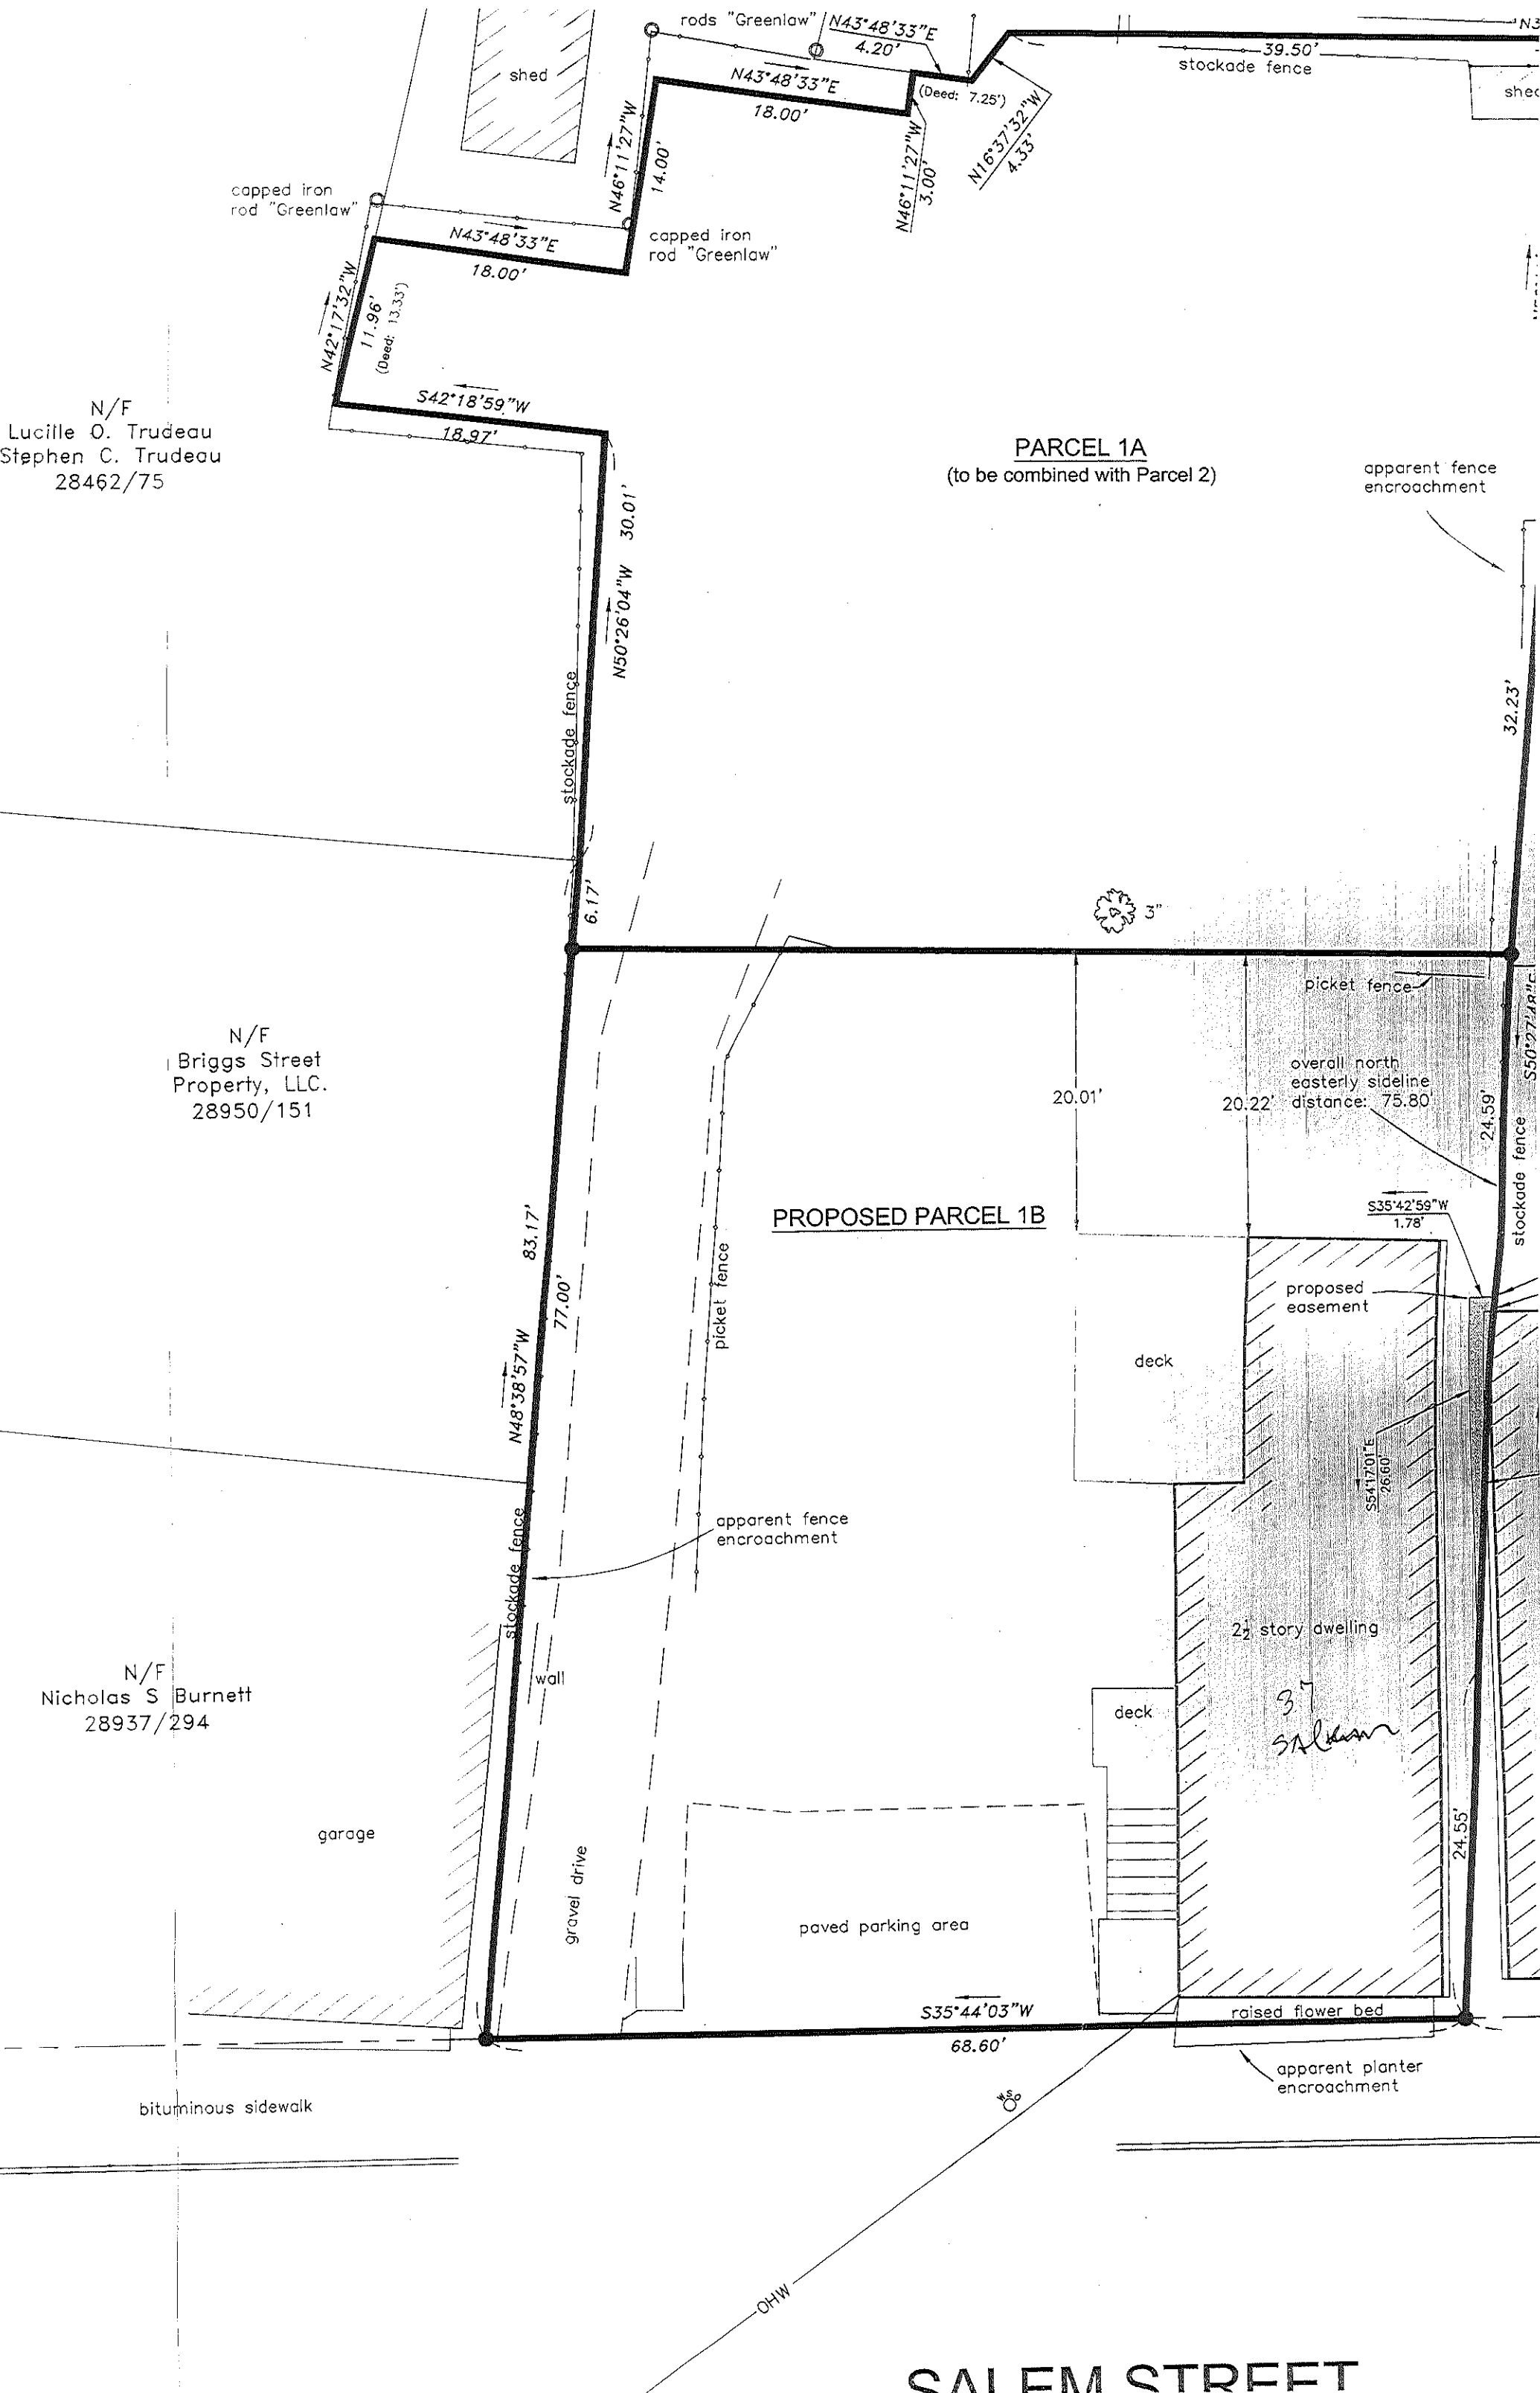

CAI EM STREET