


PORTLAND, ME 04103 P 207.775.2696 F 207.775.3631




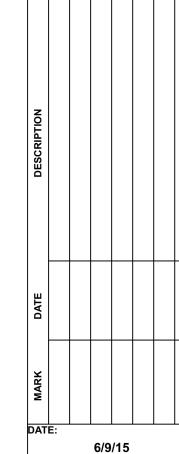

6/9/15 CHECKED BY: JWW/CAC JWW/CAC

BSA

SHEET TITLE:

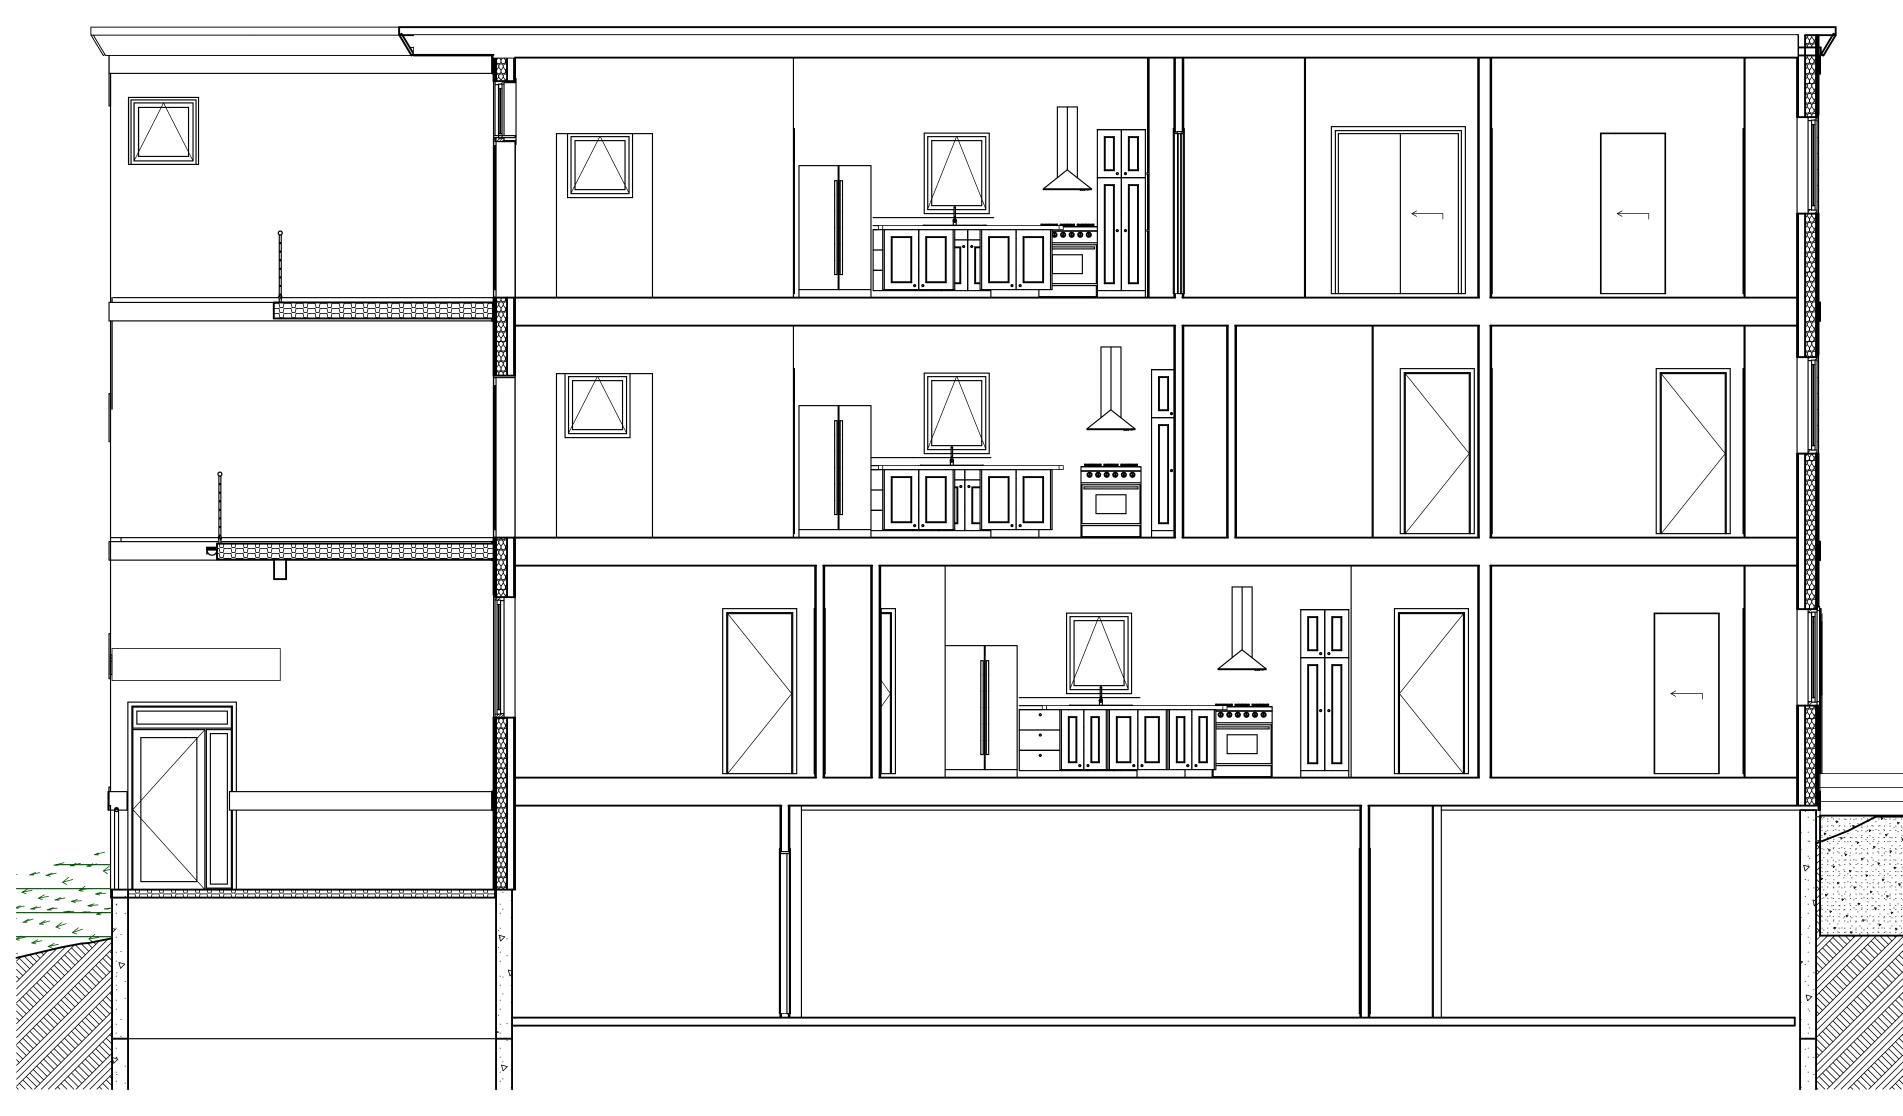



A-4 SECTIONS : Plotted on 6/9/15 at 2:12 PM by John Whipple. File Path: BIM Server: WCA-Server.local - BIM Server (18.0)/Salem Street

