

REV.	DATE	FOR CITY SUBMITTAL	DESCRIPTION
1	5/20/15		



SCALE: AS SHOWN	DRN BY: JDC/JUS
DATE: APRIL 22, 2015	DESG BY: TSG
PROJECT: 14164	CHK BY: [Signature]

5 BRIGGS STREET
 PORTLAND, MAINE

EXISTING CONDITIONS &
 DEMOLITIONS PLANS

C1.2

- LEGEND**
- EXISTING**
- PROPERTY LINE
 - BUILDING SETBACK
 - ADJUTERS PROPERTY
 - EASEMENT
 - EDGE OF PAVEMENT
 - CONTOURS
 - BUILDING
 - EDGE OF GRAVEL
 - CURB
 - GAS LINE
 - SANITARY SEWER
 - STORM DRAIN
 - OVERHEAD UTILITY
 - WATER LINE
 - CATCH BASIN
 - SEWER MANHOLE
 - MANHOLE
 - WATER METER
 - UTILITY POLE
 - TREE
 - STOCKADE FENCE
 - CHAINLINK FENCE
 - BENCHMARK
 - FOUND MONUMENT
 - 5" STEEL REBAR
 - W/SURVEY CAP #2124 SET
 - FIRE HYDRANT
 - WATER SHUTOFF
 - GAS VALVE

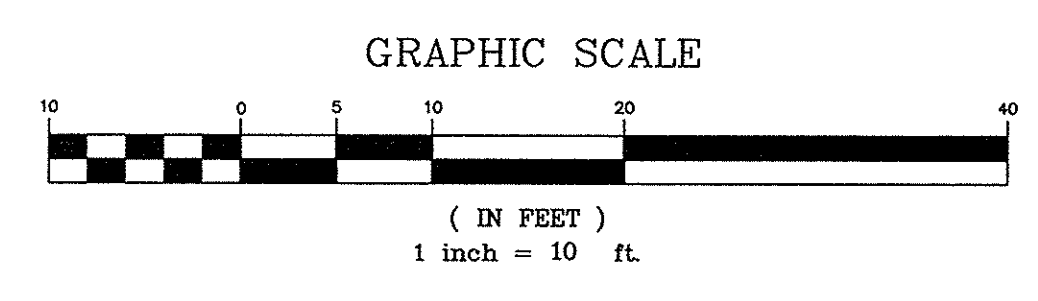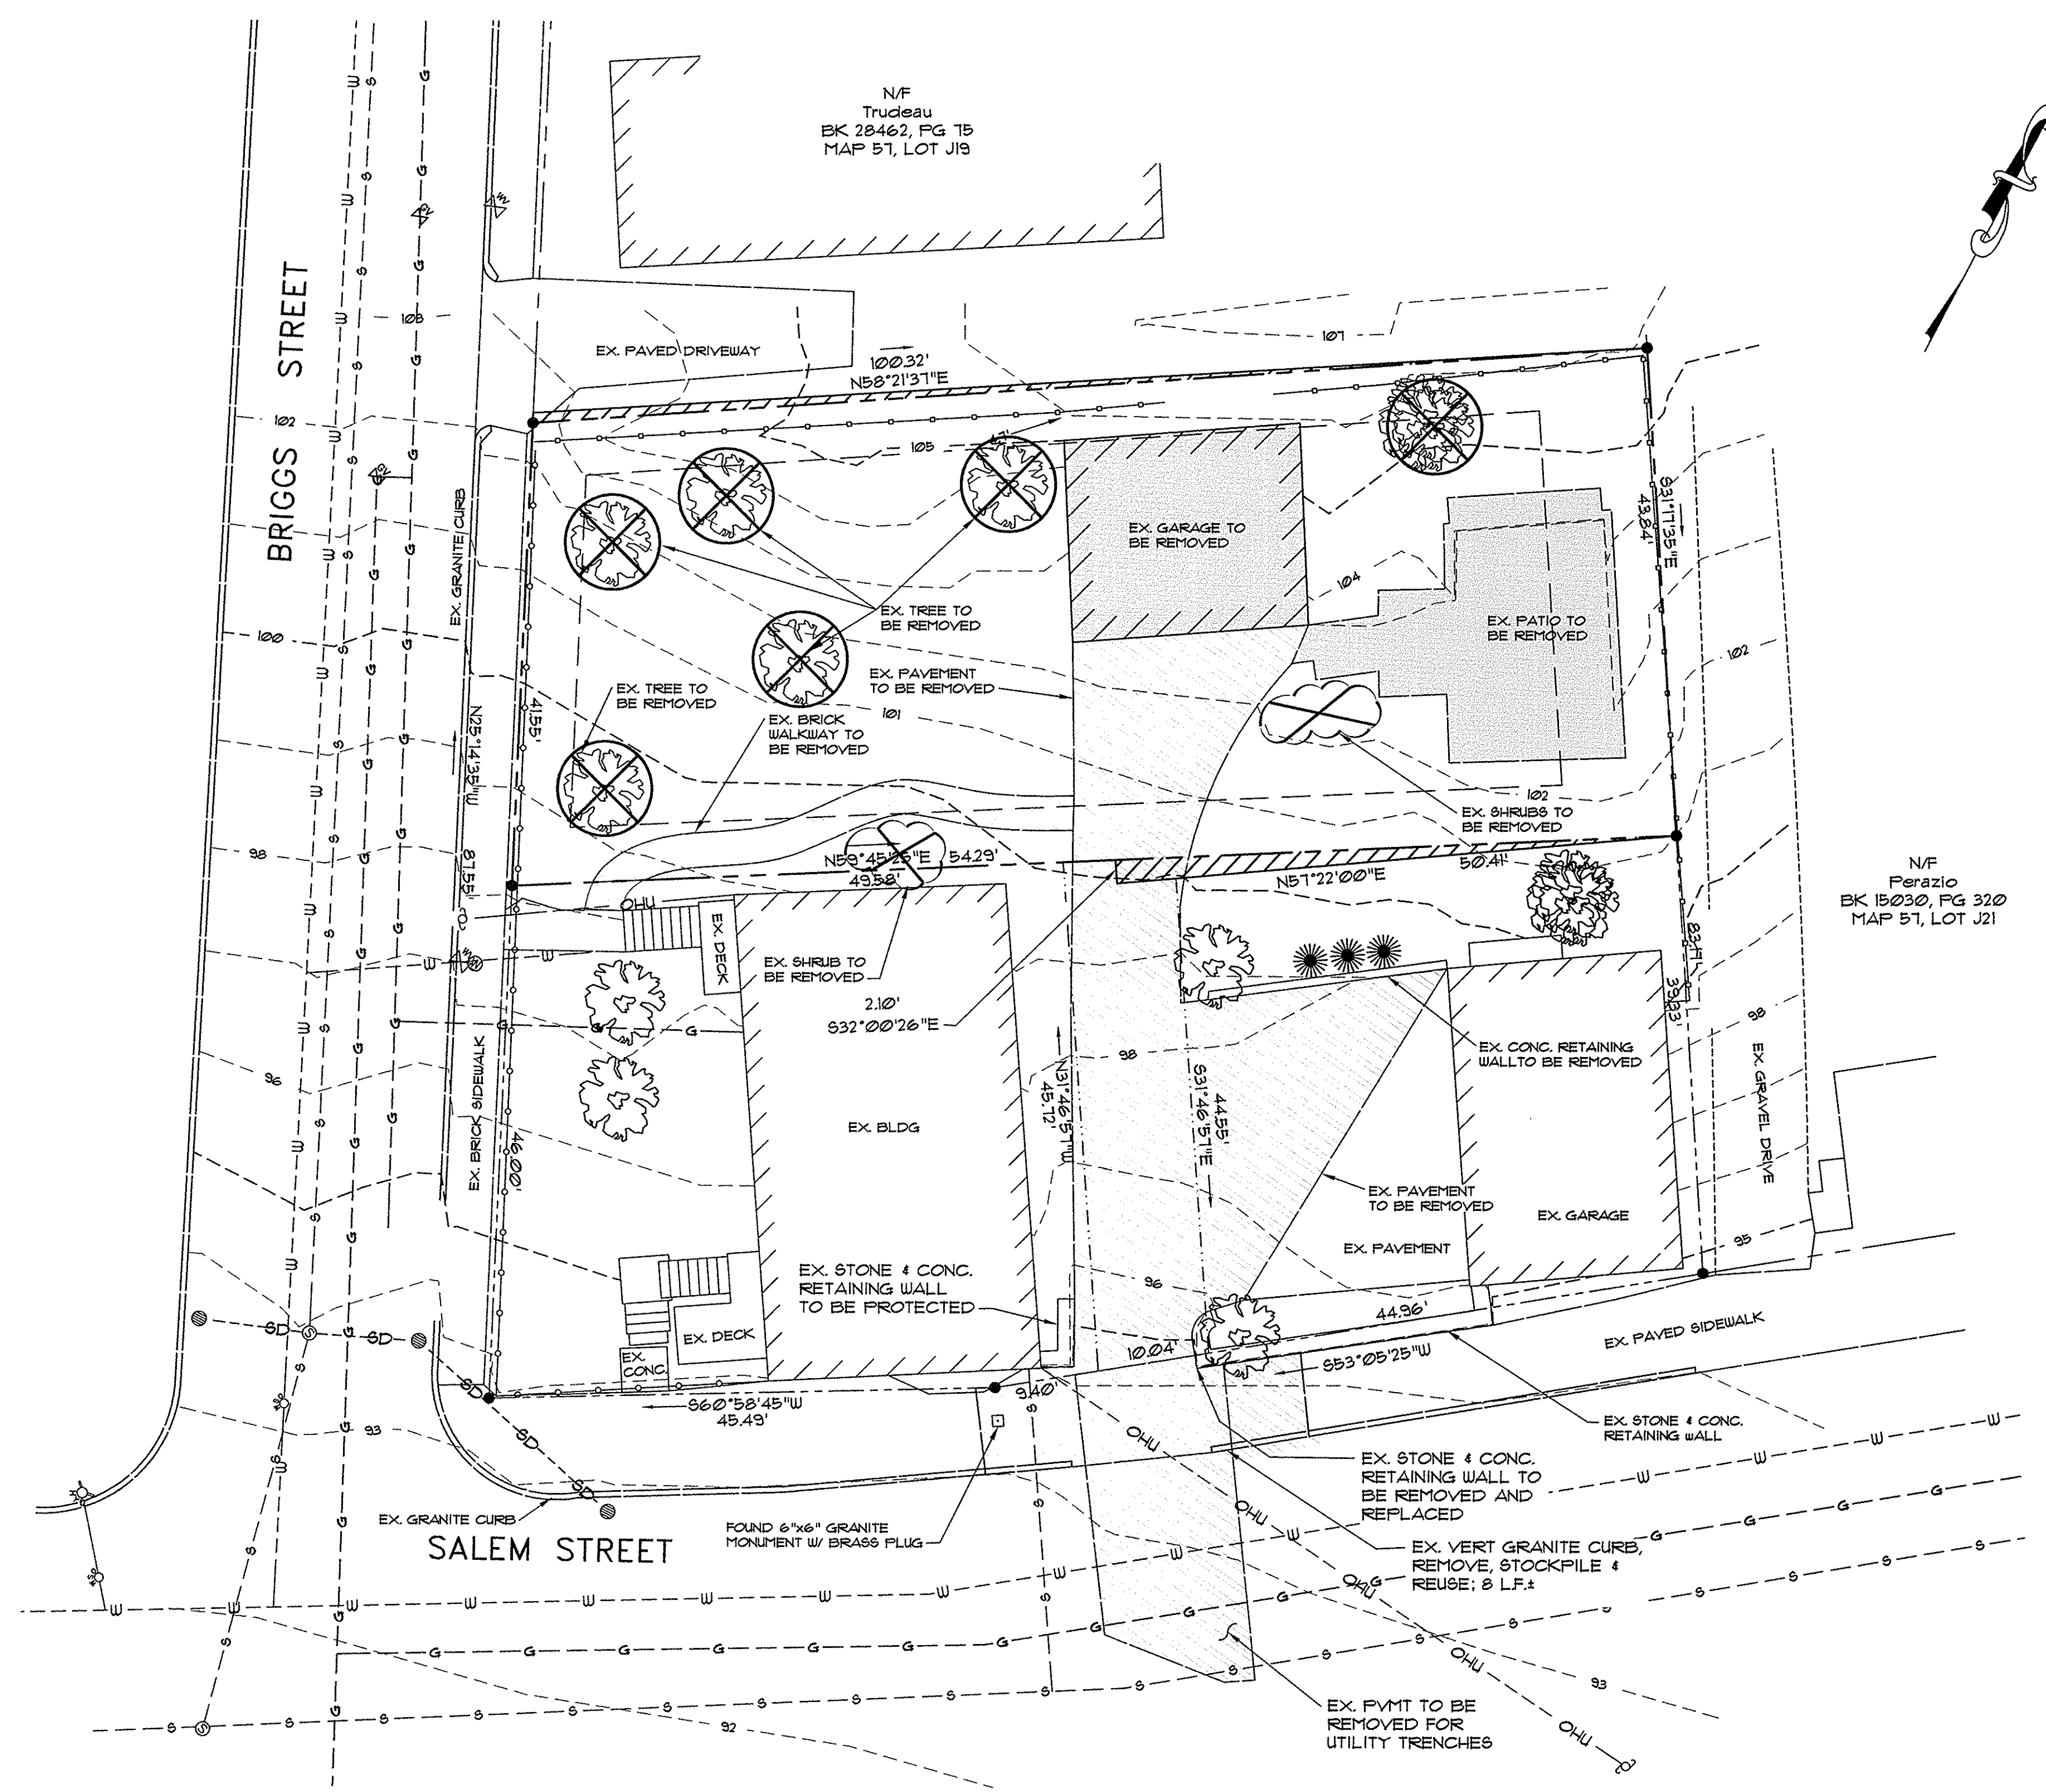

N/F
 Perazio
 BK 15030, PG 320
 MAP 51, LOT J21

N/F
 Trudeau
 BK 28462, PG 15
 MAP 51, LOT J19

BRIGGS STREET

SALEM STREET